
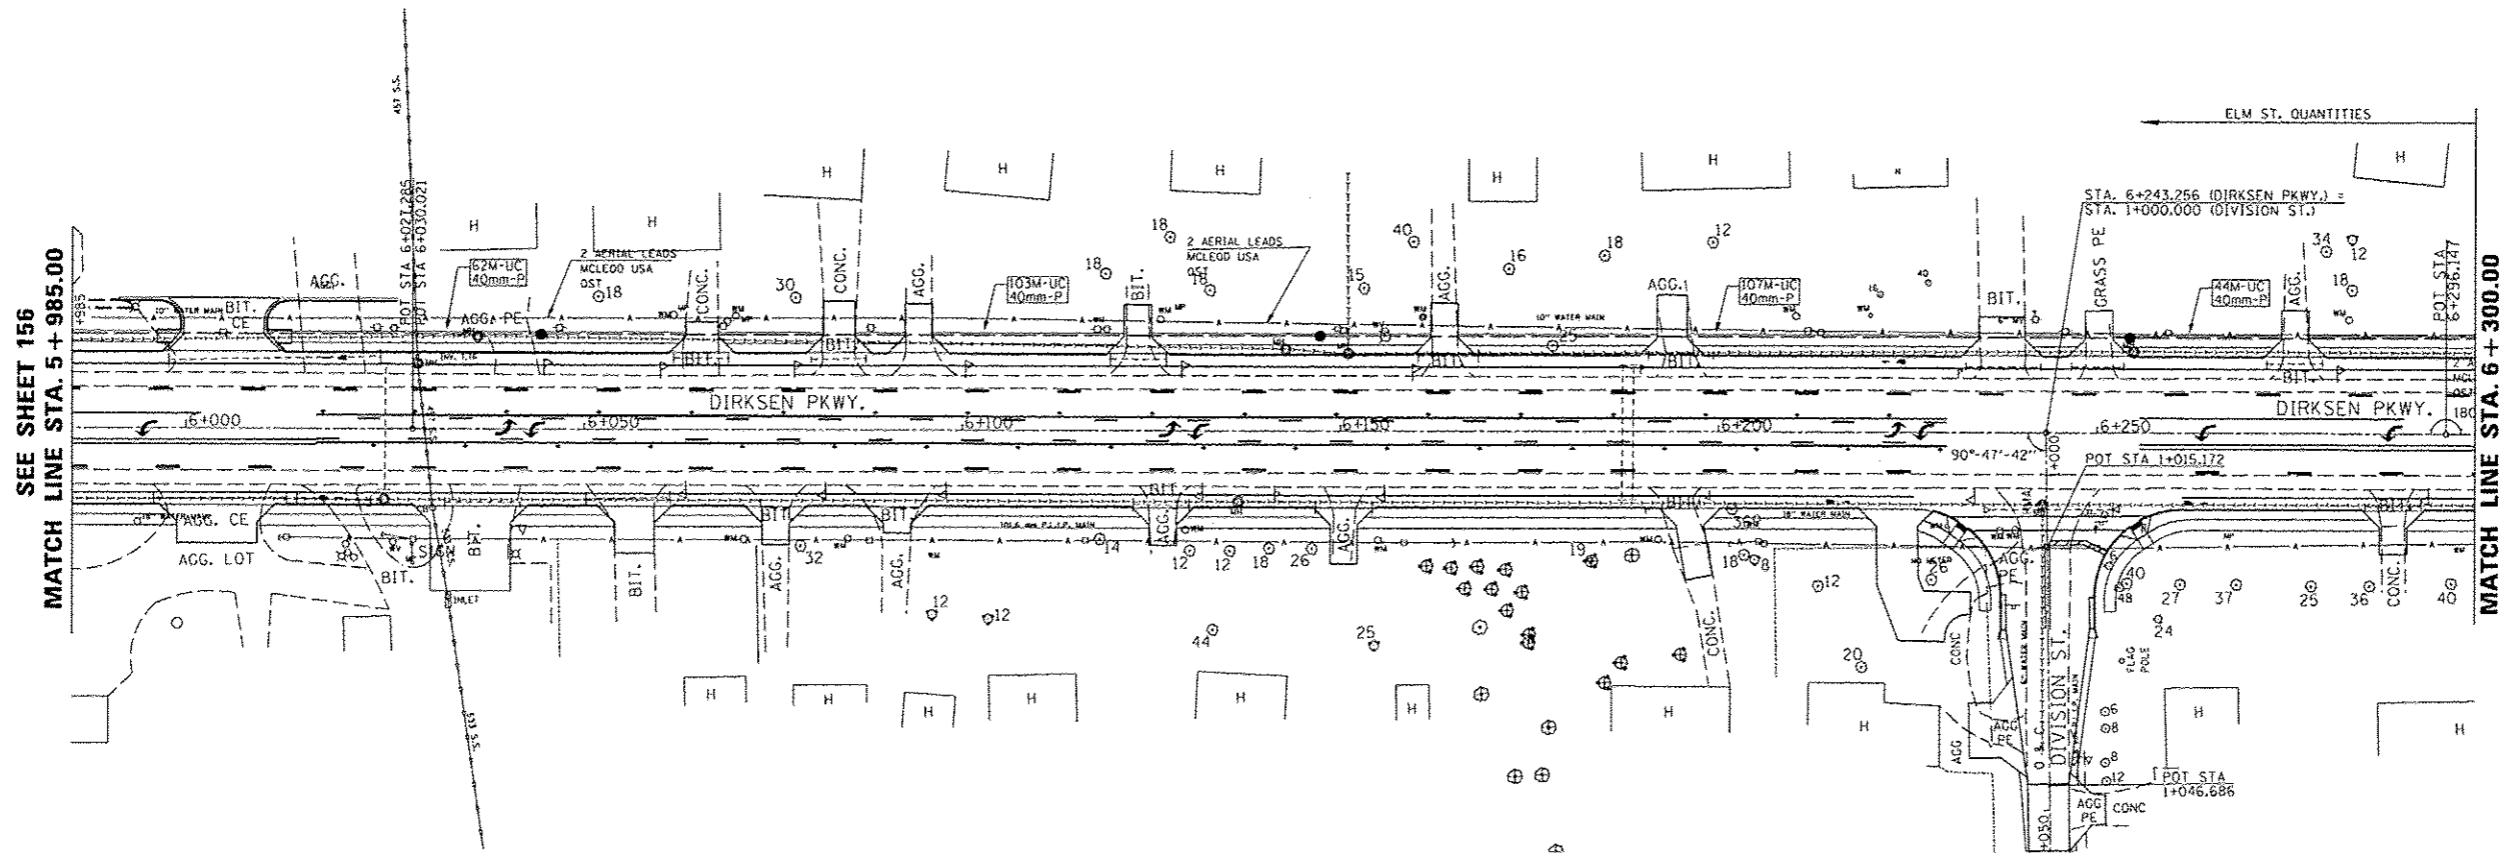


MATCH LINE STA. 5 + 875.00
SEE SHEET 156

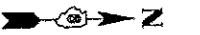

MATCH LINE STA. 6 + 300.00

USER NAME = Plotted by Scott PLOT SCALE = 25,305 in / in. PLOT DATE =	DESIGNED -	REVISED -	STATE OF ILLINOIS DEPARTMENT OF TRANSPORTATION	PROPOSED INTERCONNECT PLAN DIRKSEN PKWY.		F.A.P. RTE.	SECTION	COUNTY	TOTAL SHEETS	SHEET NO.
	DRAWN -	REVISED -				668	28R-1	SANGAMON	354	154
	CHECKED -	REVISED -				CONTRACT NO. 72501				
	DATE -	REVISED -				ILLINOIS FED. AID PROJECT				
SCALE:		SHEET OF SHEETS		STA.	TO STA.					

FILE NAME: ...Traffic Signals\sh1_02.dgn