




TYPE A

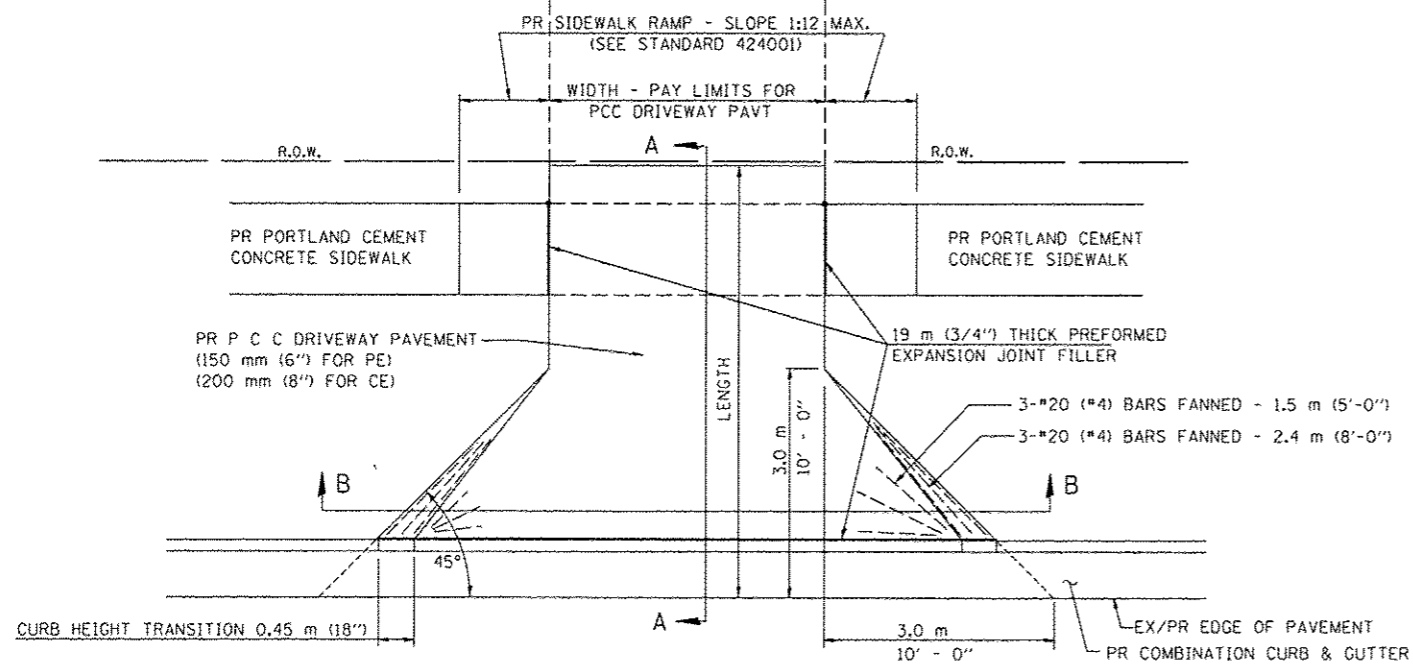

PLAN - URBAN PE & CE

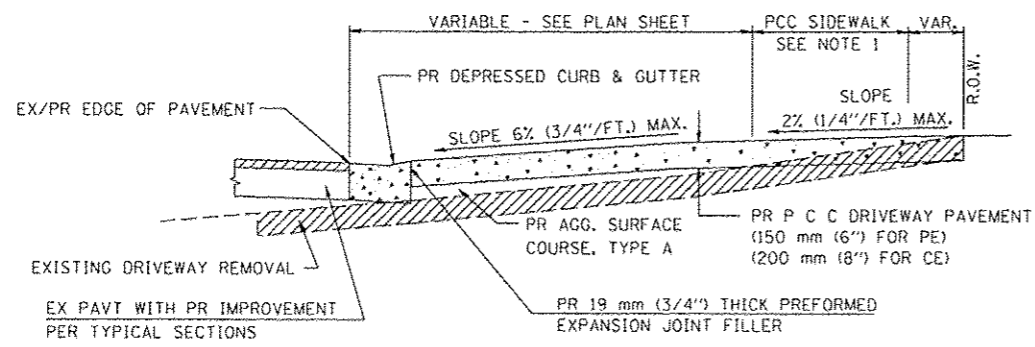

SECTION A - A

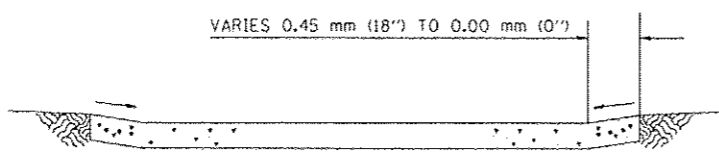



SECTION B - B

- NOTES:
 1. SEE PLAN SHEET / ENTRANCE PROFILE FOR LOCATION OF SIDEWALK.
 2. THE COST OF FURNISHING AND INSTALLING THE 19 mm (3/4") PREFORMED EXPANSION JOINT FILLER AND REINFORCEMENT BARS SHALL BE INCLUDED IN THE COST OF P.C.C. DRIVEWAY PAVEMENT.


D6MSTDS:3RENTCG.DGN

TYPE B


F.A.P. RTE.	SECTION	COUNTY	TOTAL SHEETS	SHEET NO.
668	28R-1	SANGAMON	354	162
STA.		TO STA.		
FED. ROAD DIST. NO.		ILLINOIS	FED. AID PROJECT	
CONTRACT NO. 72501				

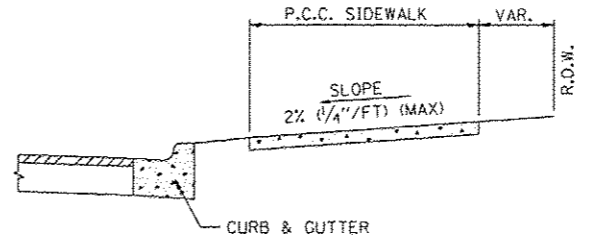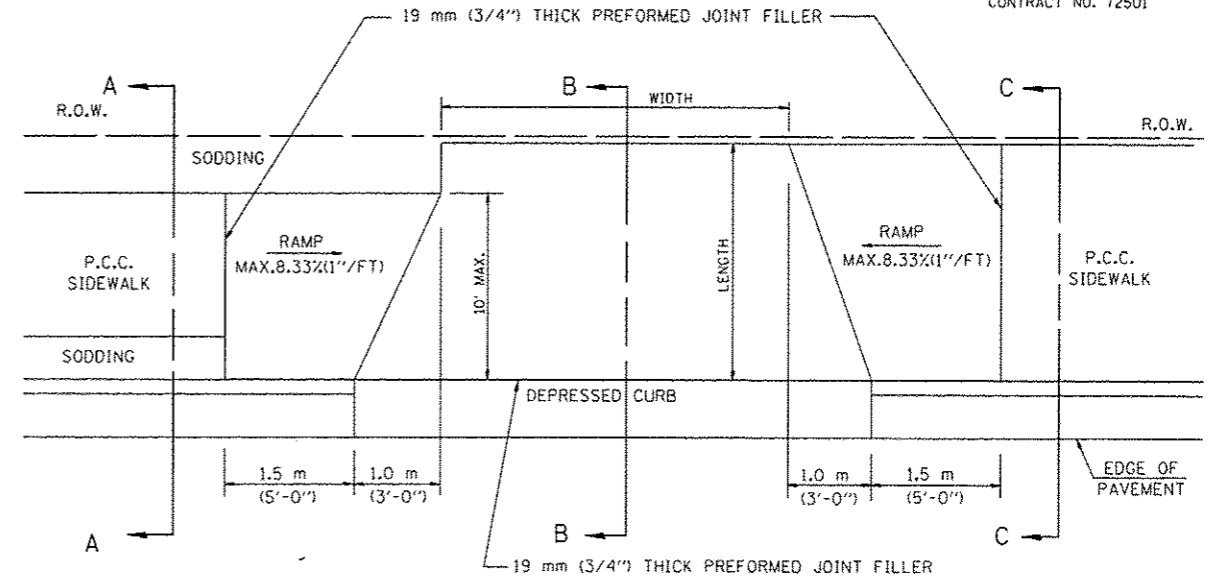

SECTION A - A

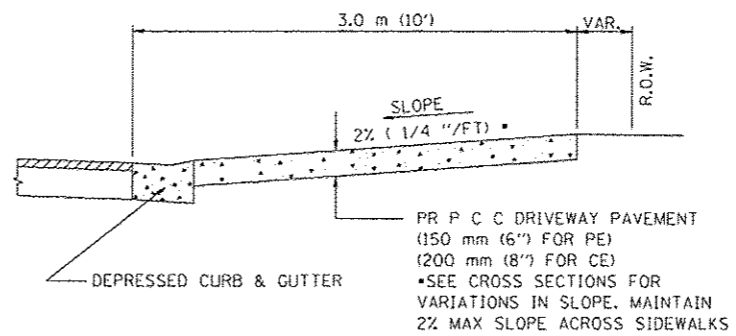

SECTION B - B

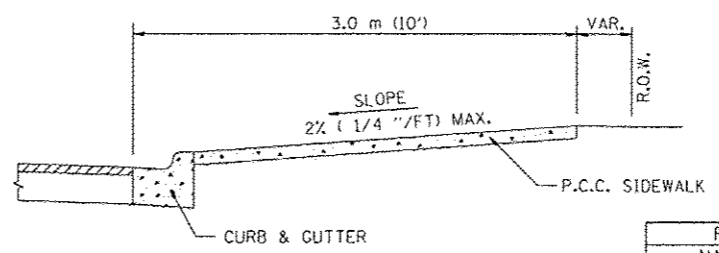

SECTION C - C

REVISIONS	
NAME	DATE

ILLINOIS DEPARTMENT OF TRANSPORTATION
 DETAILS FOR URBAN ENTRANCES
 IN CURB AND GUTTER SECTION
 F.A.P. ROUTE 668 (DIRKSEN PARKWAY)
 SECTION 28R-1
 SANGAMON COUNTY
 SCALE NTS DATE 06/2013
 DRAWN BY CAD CHECKED BY JCN