


F.A.U. RTE.	SECTION	COUNTY	TOTAL SHEETS	SHEET NO.
66B	28R-1	SANGAMON	354	249
STA. 6+250.233 TO STA. 6+250.233				
FED. ROAD DIST. NO. 6		ILLINOIS FED. AID PROJECT		
CONTRACT NO. 72501				

DATE	BY

DATE	BY

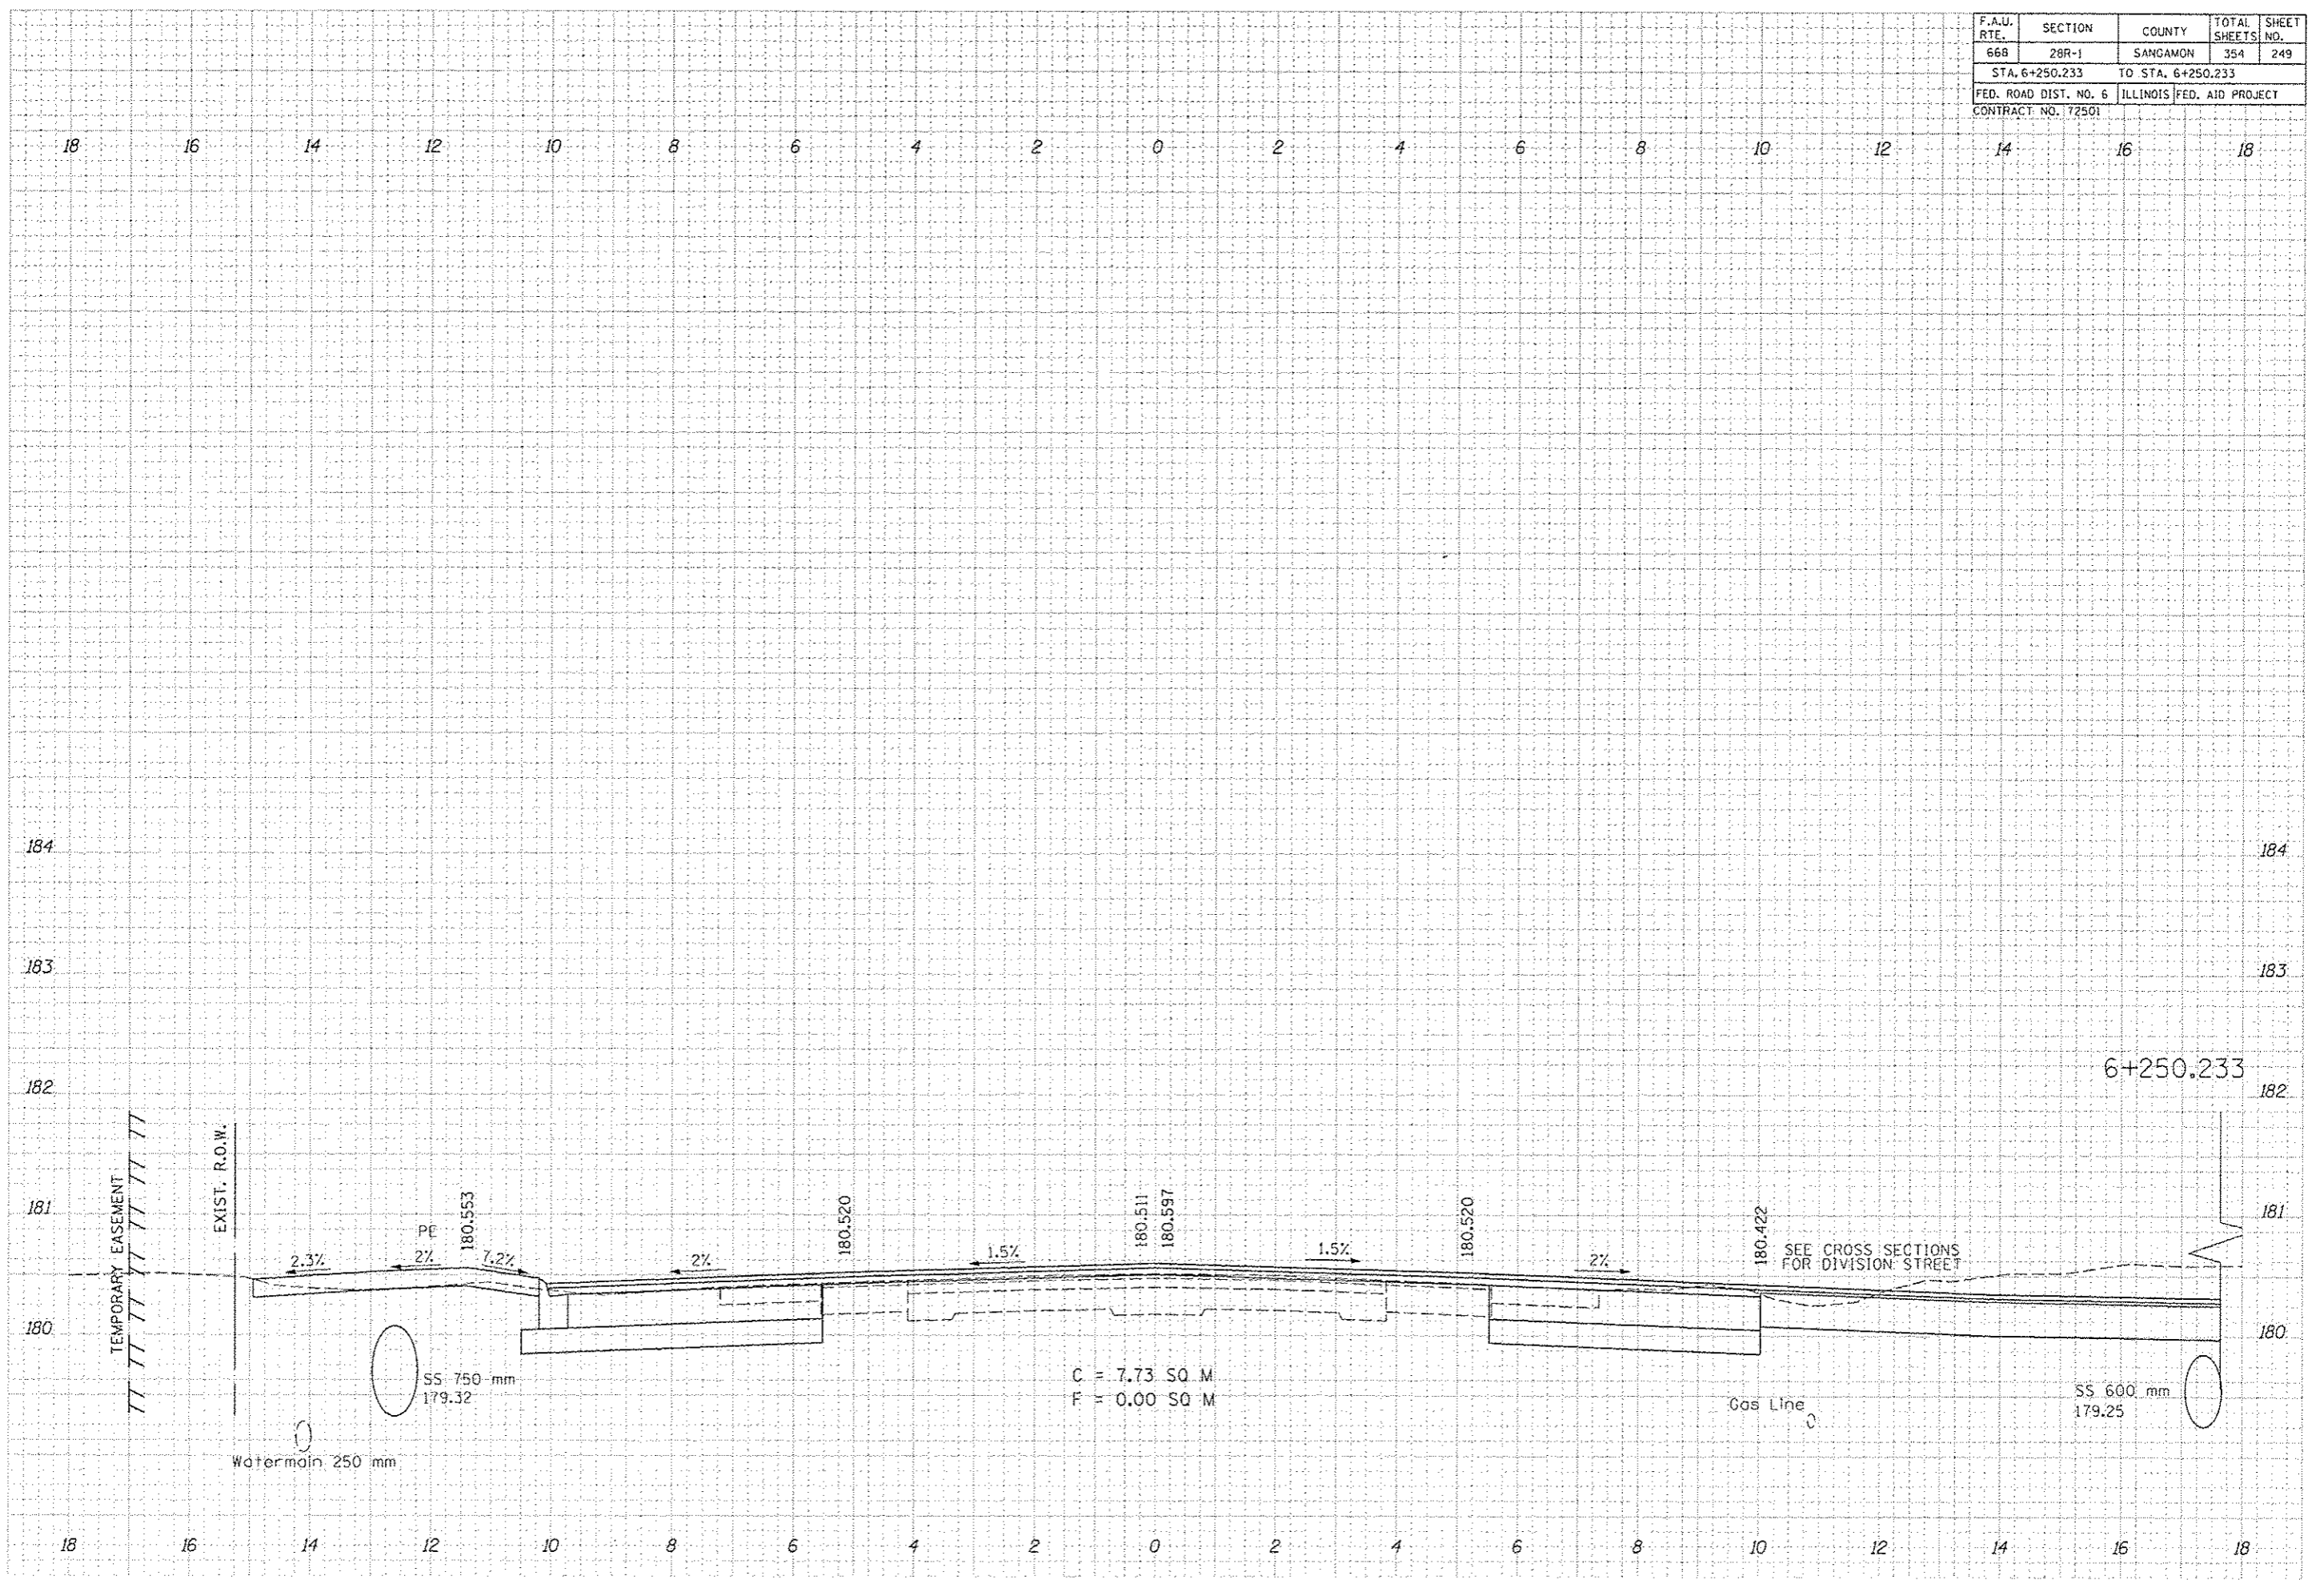

SS 750 mm
179.32

C = 7.73 SQ M
F = 0.00 SQ M

Gas Line

SS 600 mm
179.25