


F.A.U. RTE.	SECTION	COUNTY	TOTAL SHEETS	SHEET NO.
668	28R-1	SANGAMON	354	254
STA. 6+306.000		TO STA. 6+306.000		
FED. ROAD DIST. NO. 6		ILLINOIS FED. AID PROJECT		
CONTRACT NO. 72501				

FINAL SURVEY	BY	DATE
SUPPOSED PLOTTED		
NOTE BOOK		
AREAS CHECKED		

ORIGINAL SURVEY	BY	DATE
SUPPOSED PLOTTED		
NOTE BOOK		
AREAS CHECKED		

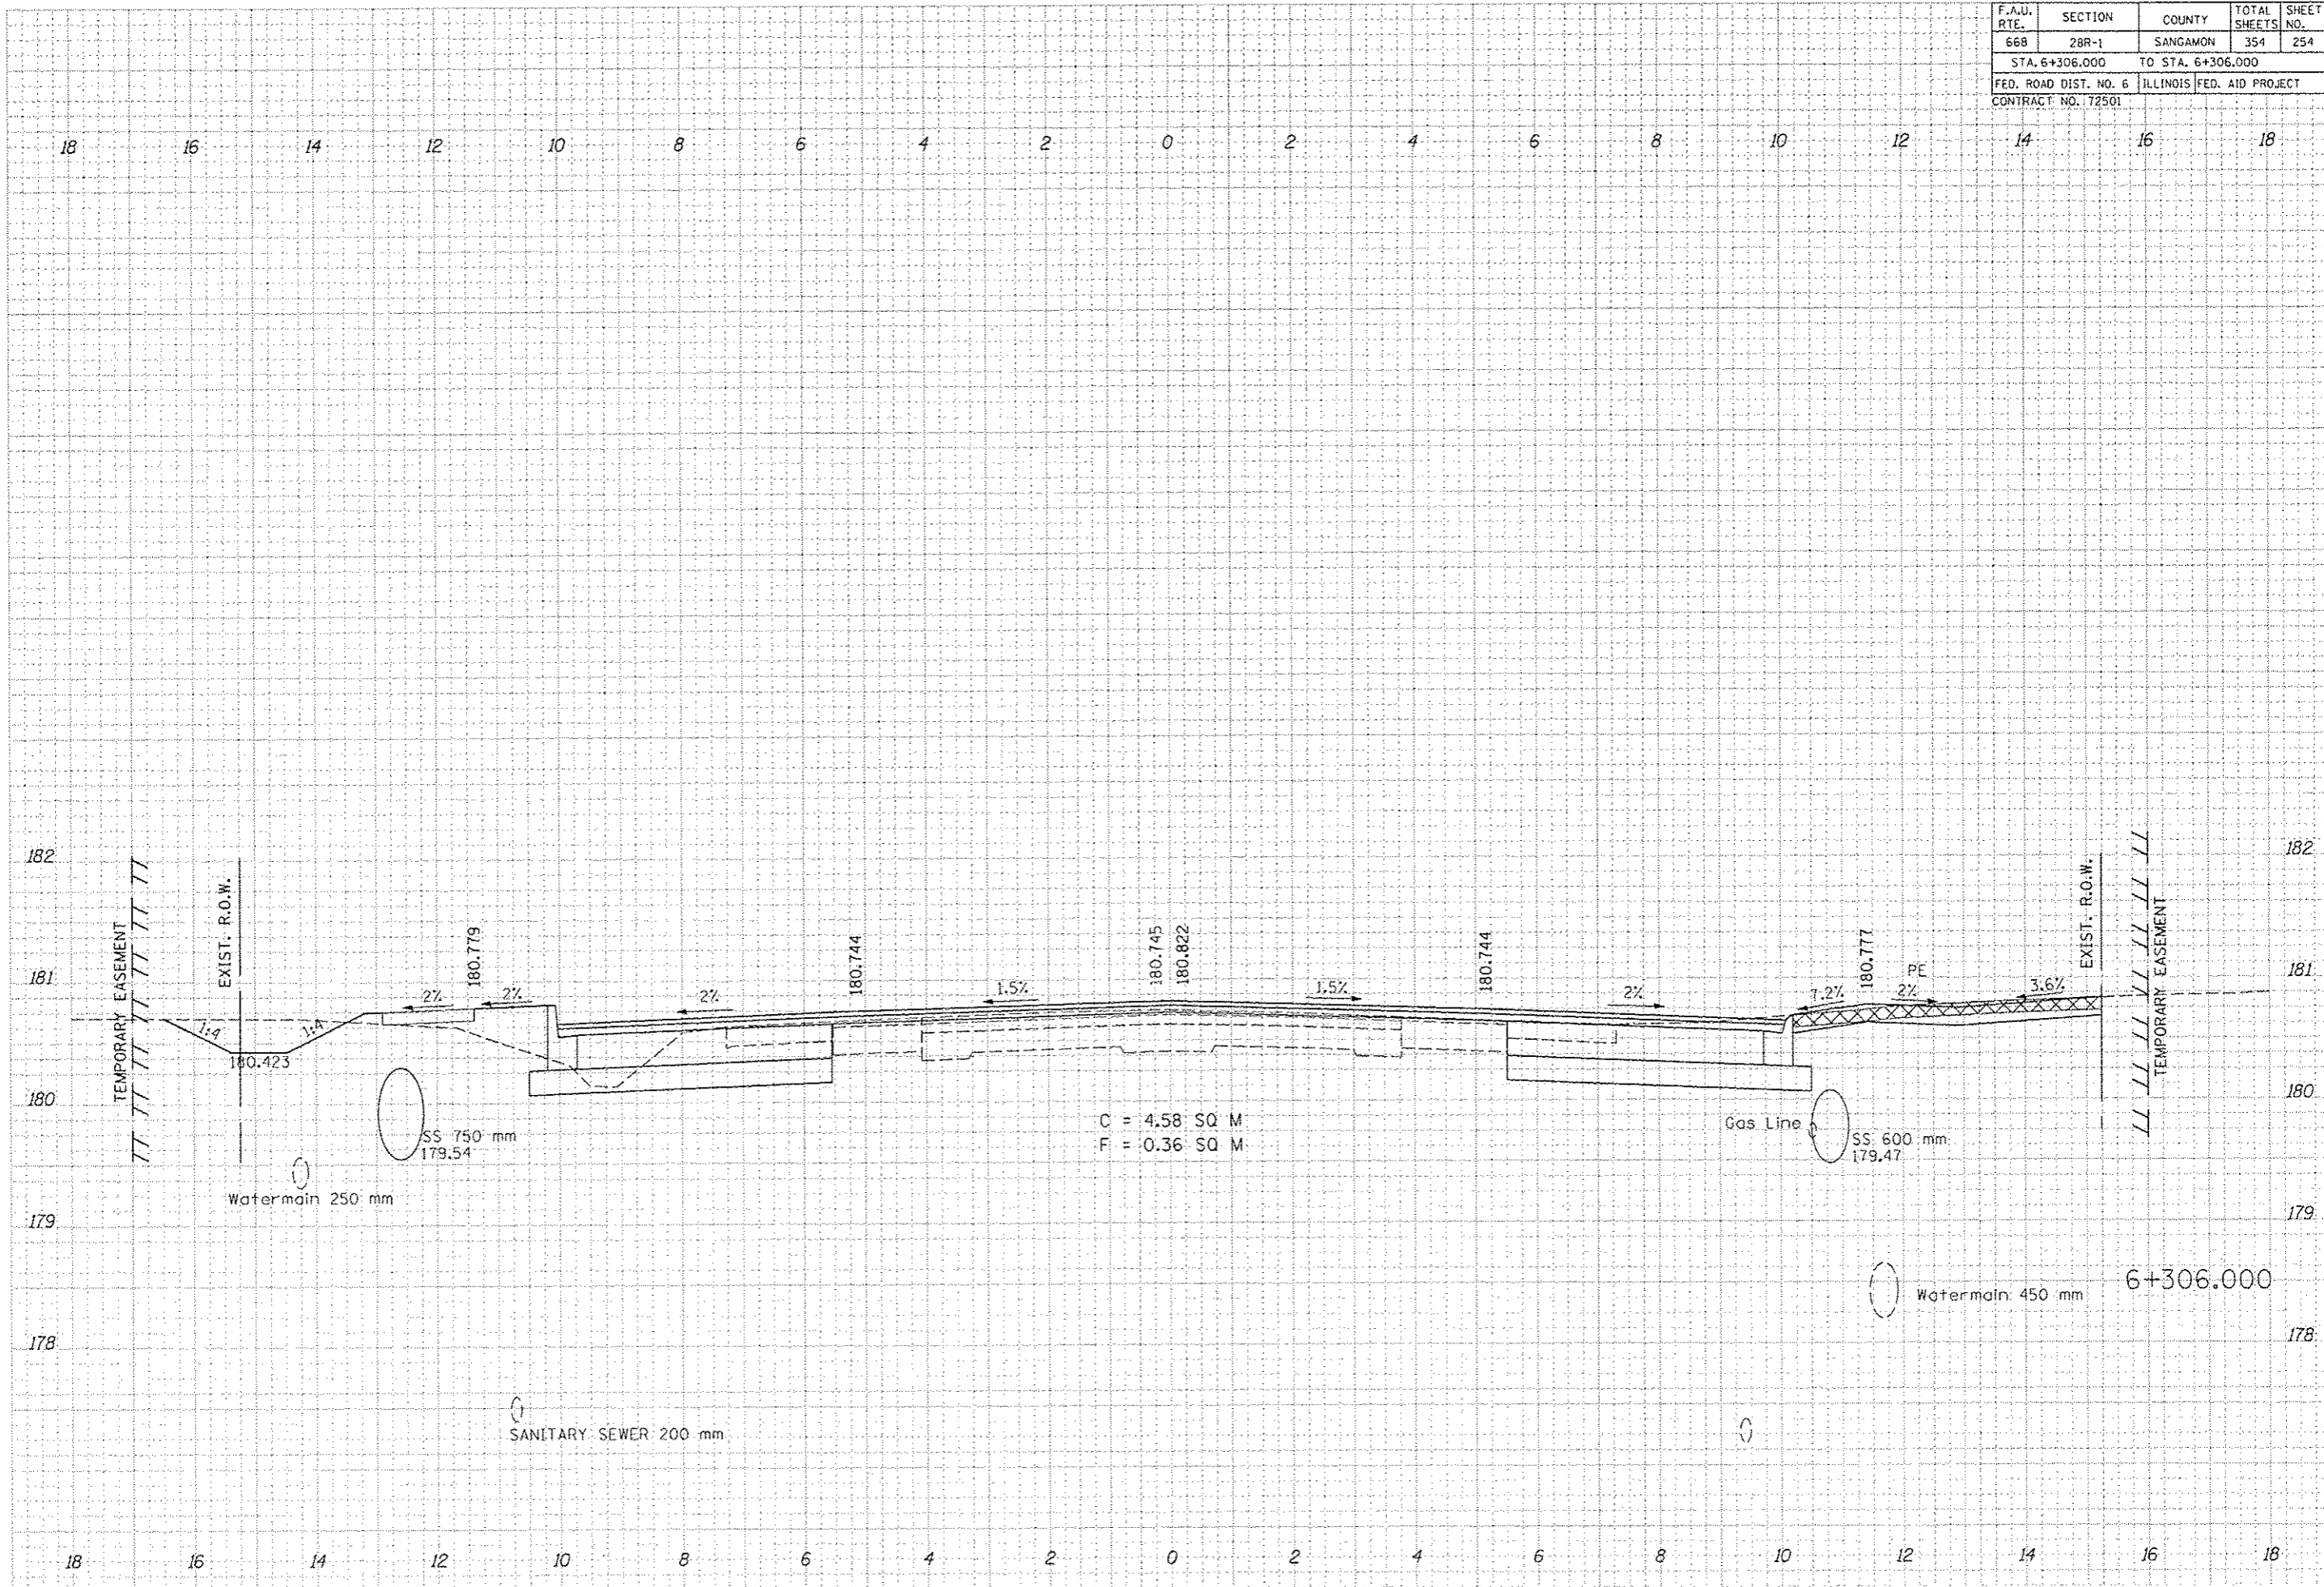

C = 4.58 SQ M
F = 0.36 SQ M

6+306.000