


F.A.U. RTE.	SECTION	COUNTY	TOTAL SHEETS	SHEET NO.
668	28R-1	SANGAMON	354	258
STA. 6+330.000		TO STA. 6+330.000		
FED. ROAD DIST. NO. 6		ILLINOIS FED. AID PROJECT		
CONTRACT NO. 12501				

FINAL SURVEY	DATE
REVISIONS	
BY	
DATE	
BY	
DATE	
BY	
DATE	
BY	
DATE	

ORIGINAL SURVEY	DATE
REVISIONS	
BY	
DATE	
BY	
DATE	
BY	
DATE	
BY	
DATE	

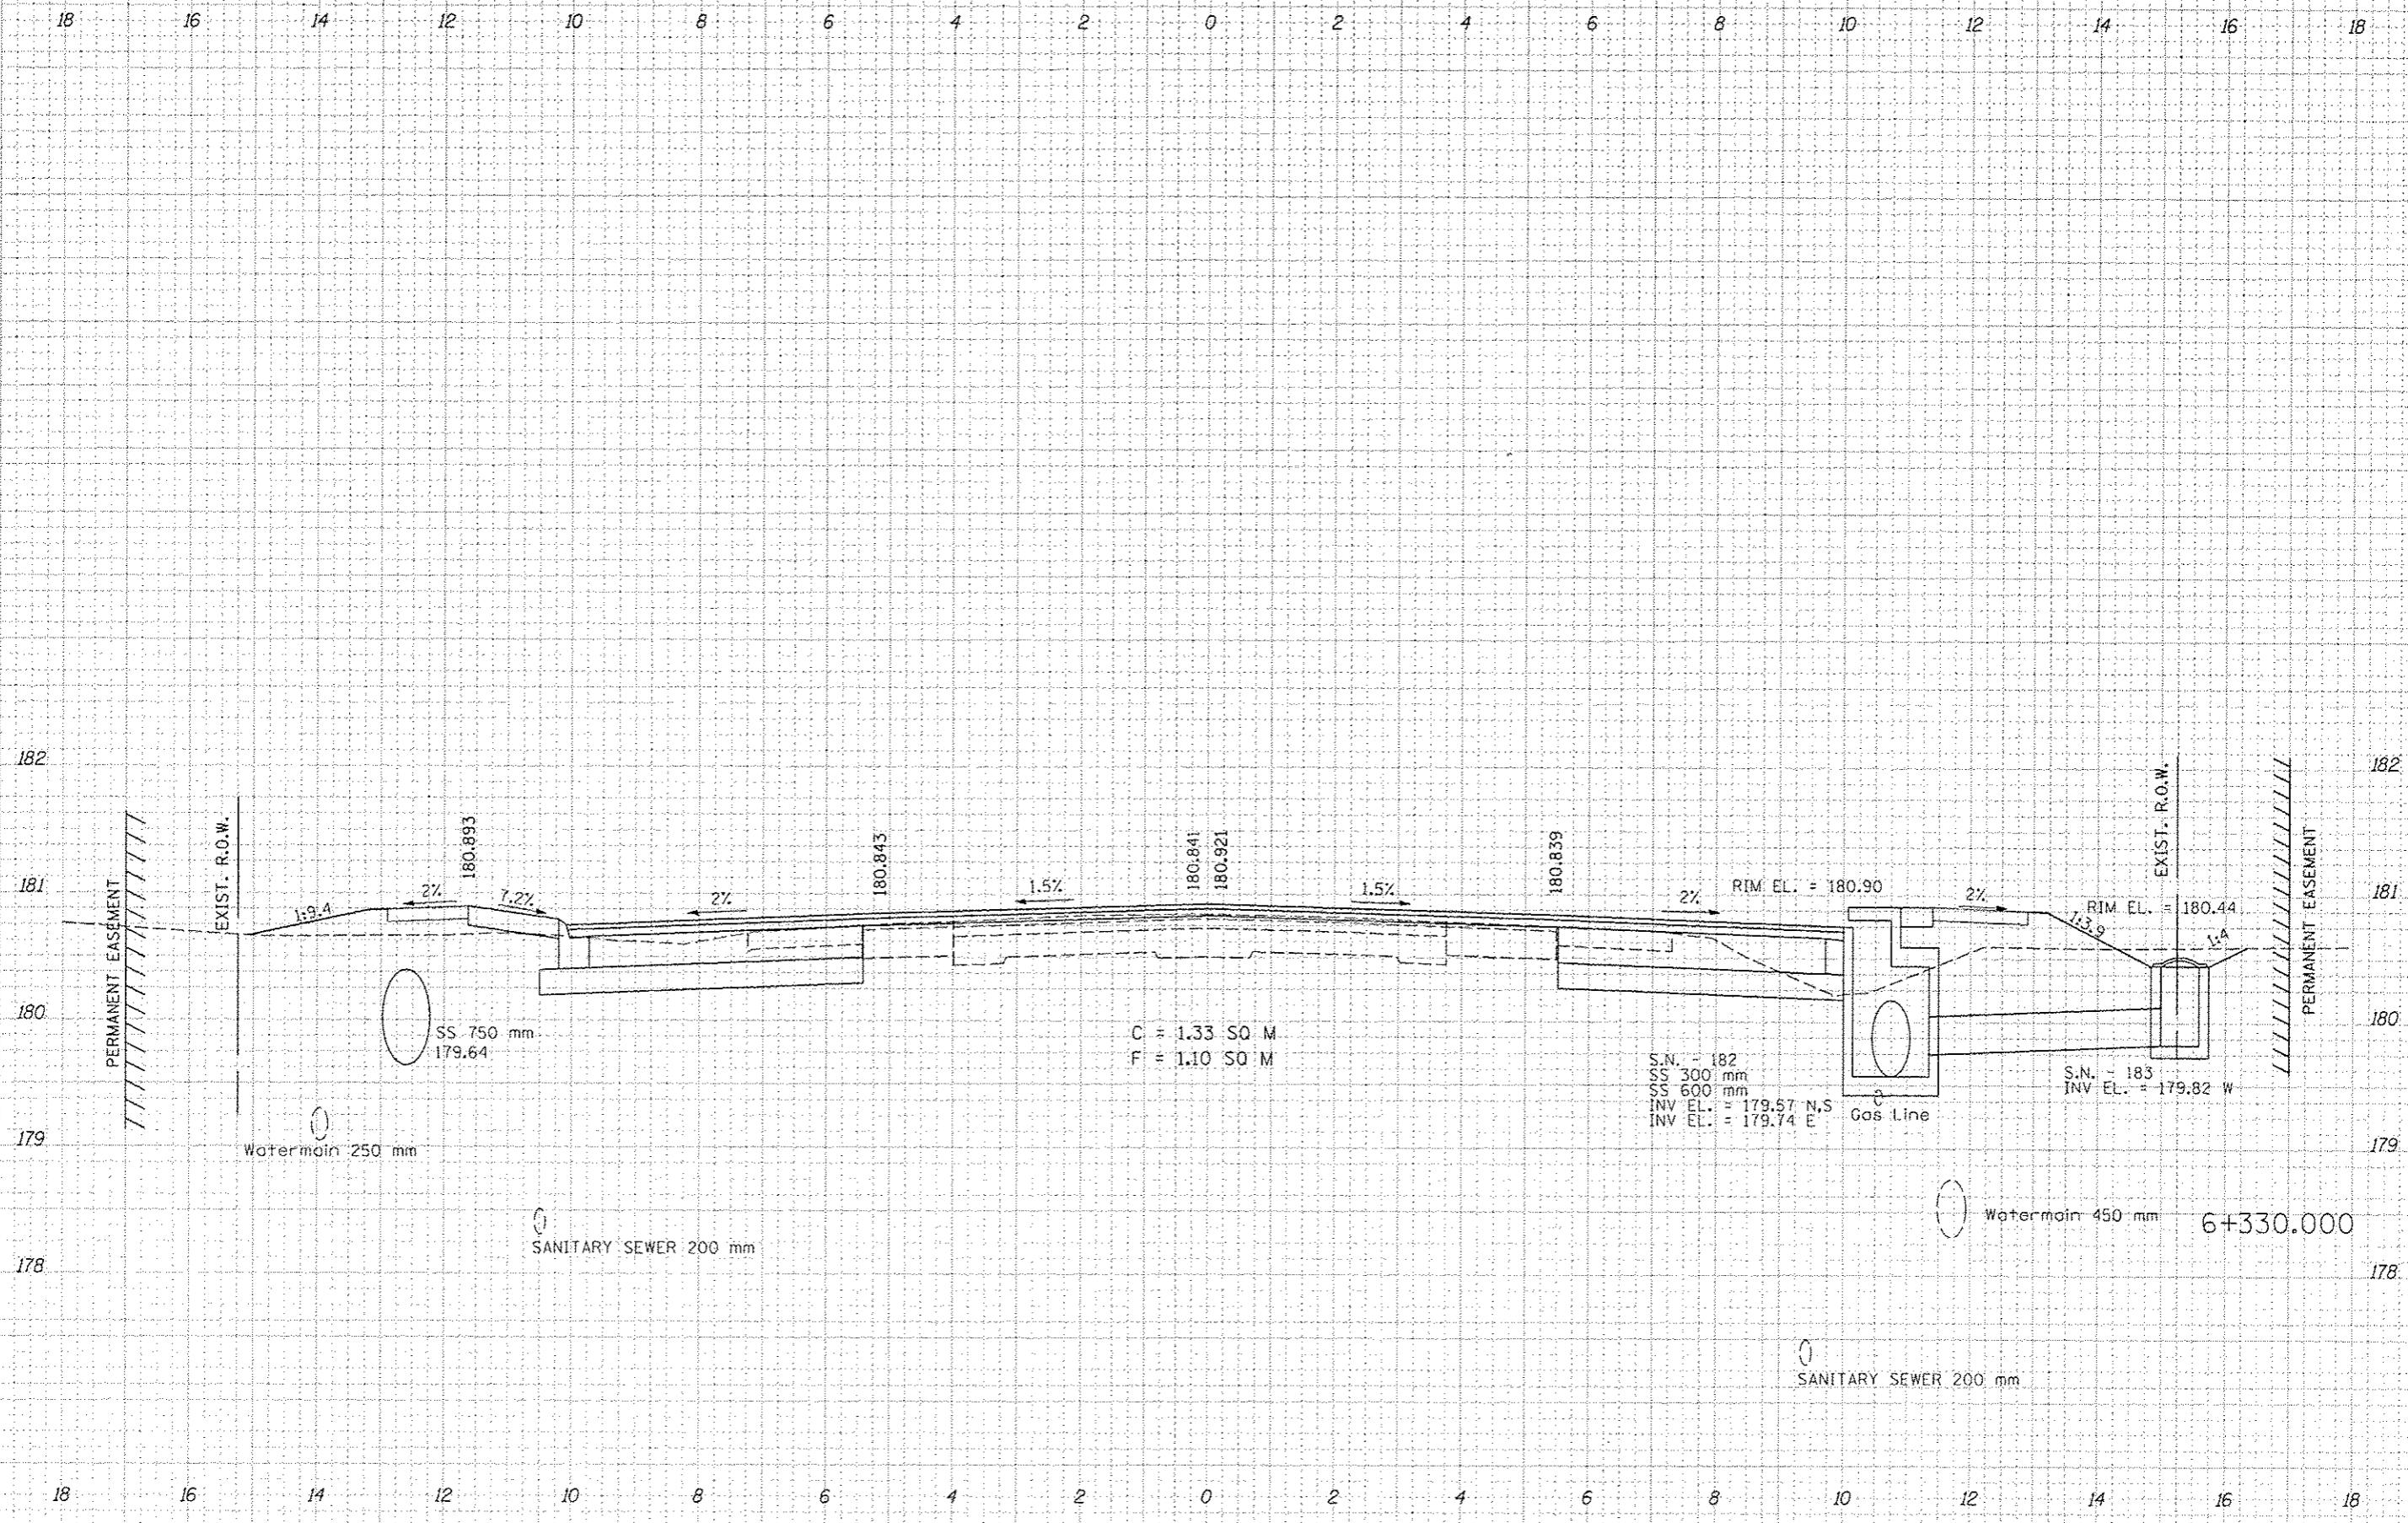

SS 750 mm
179.64

C = 1.33 SQ M
F = 1.10 SQ M

S.N. - 182
SS 300 mm
SS 600 mm
INV EL. = 179.57 N.S
INV EL. = 179.74 E

S.N. - 183
INV EL. = 179.82 W

Watermain 250 mm

SANITARY SEWER 200 mm

SANITARY SEWER 200 mm

Watermain 450 mm

6+330.000