


F.A.U. RTE.	SECTION	COUNTY	TOTAL SHEETS	SHEET NO.
66B	28R-1	SANGAMON	354	261
STA. 6+342.300		TO STA. 6+342.300		
FED. ROAD DIST. NO. 6		ILLINOIS FED. AID PROJECT		
CONTRACT NO. 72501				

FINISH	BY	DATE
SURVEY		
DESIGNED		
PLOTTED		
TEMPLATE		
NOTE BOOK		
AREAS CHECKED		

ORIGINAL	BY	DATE
SURVEY		
DESIGNED		
PLOTTED		
TEMPLATE		
NOTE BOOK		
AREAS CHECKED		

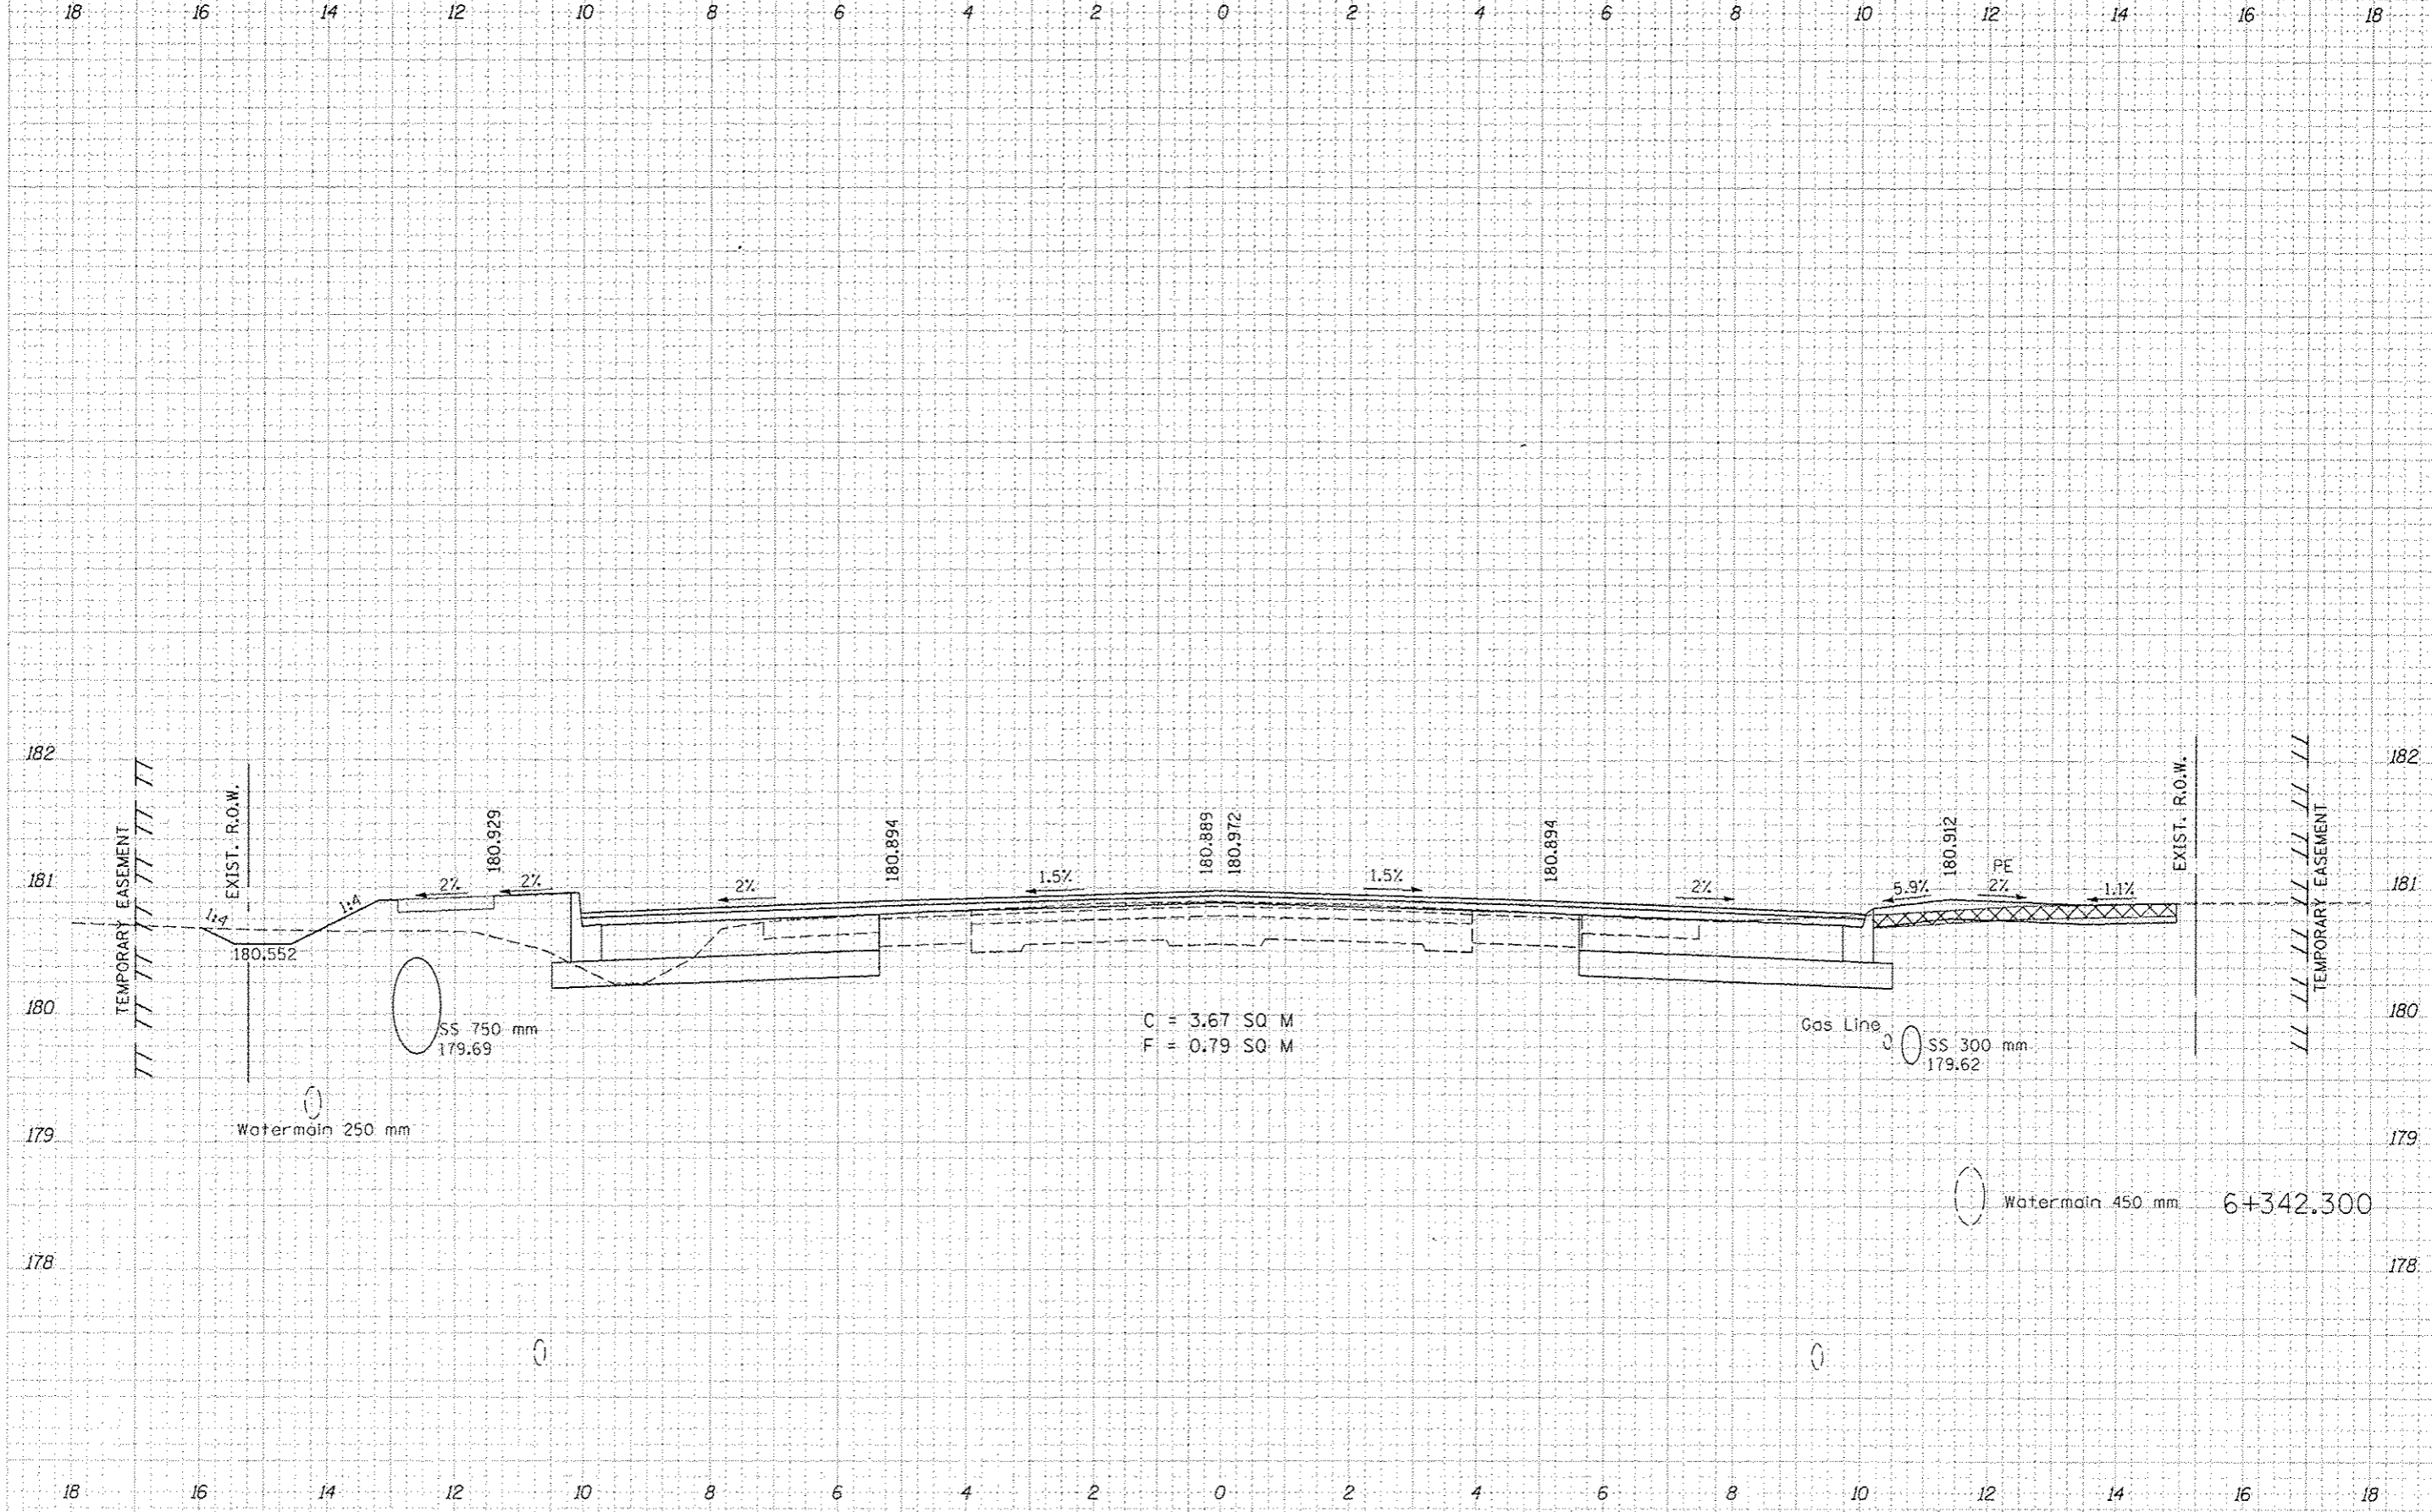

C = 3.67 SQ M
 F = 0.79 SQ M