


F.A.U. RTE.	SECTION	COUNTY	TOTAL SHEETS	SHEET NO.
668	28R-1	SANGAMON	354	272
STA. 6+417.500		TO STA. 6+417.500		
FED. ROAD DIST. NO. 6		ILLINOIS FED. AID PROJECT		
CONTRACT NO. T2501				

FINA	DATE
SURVEY	BY
NOTE BOOK	NO.
AREAS	
CHECKED	

ORIGINAL	DATE
SURVEY	BY
NOTE BOOK	NO.
AREAS	
CHECKED	

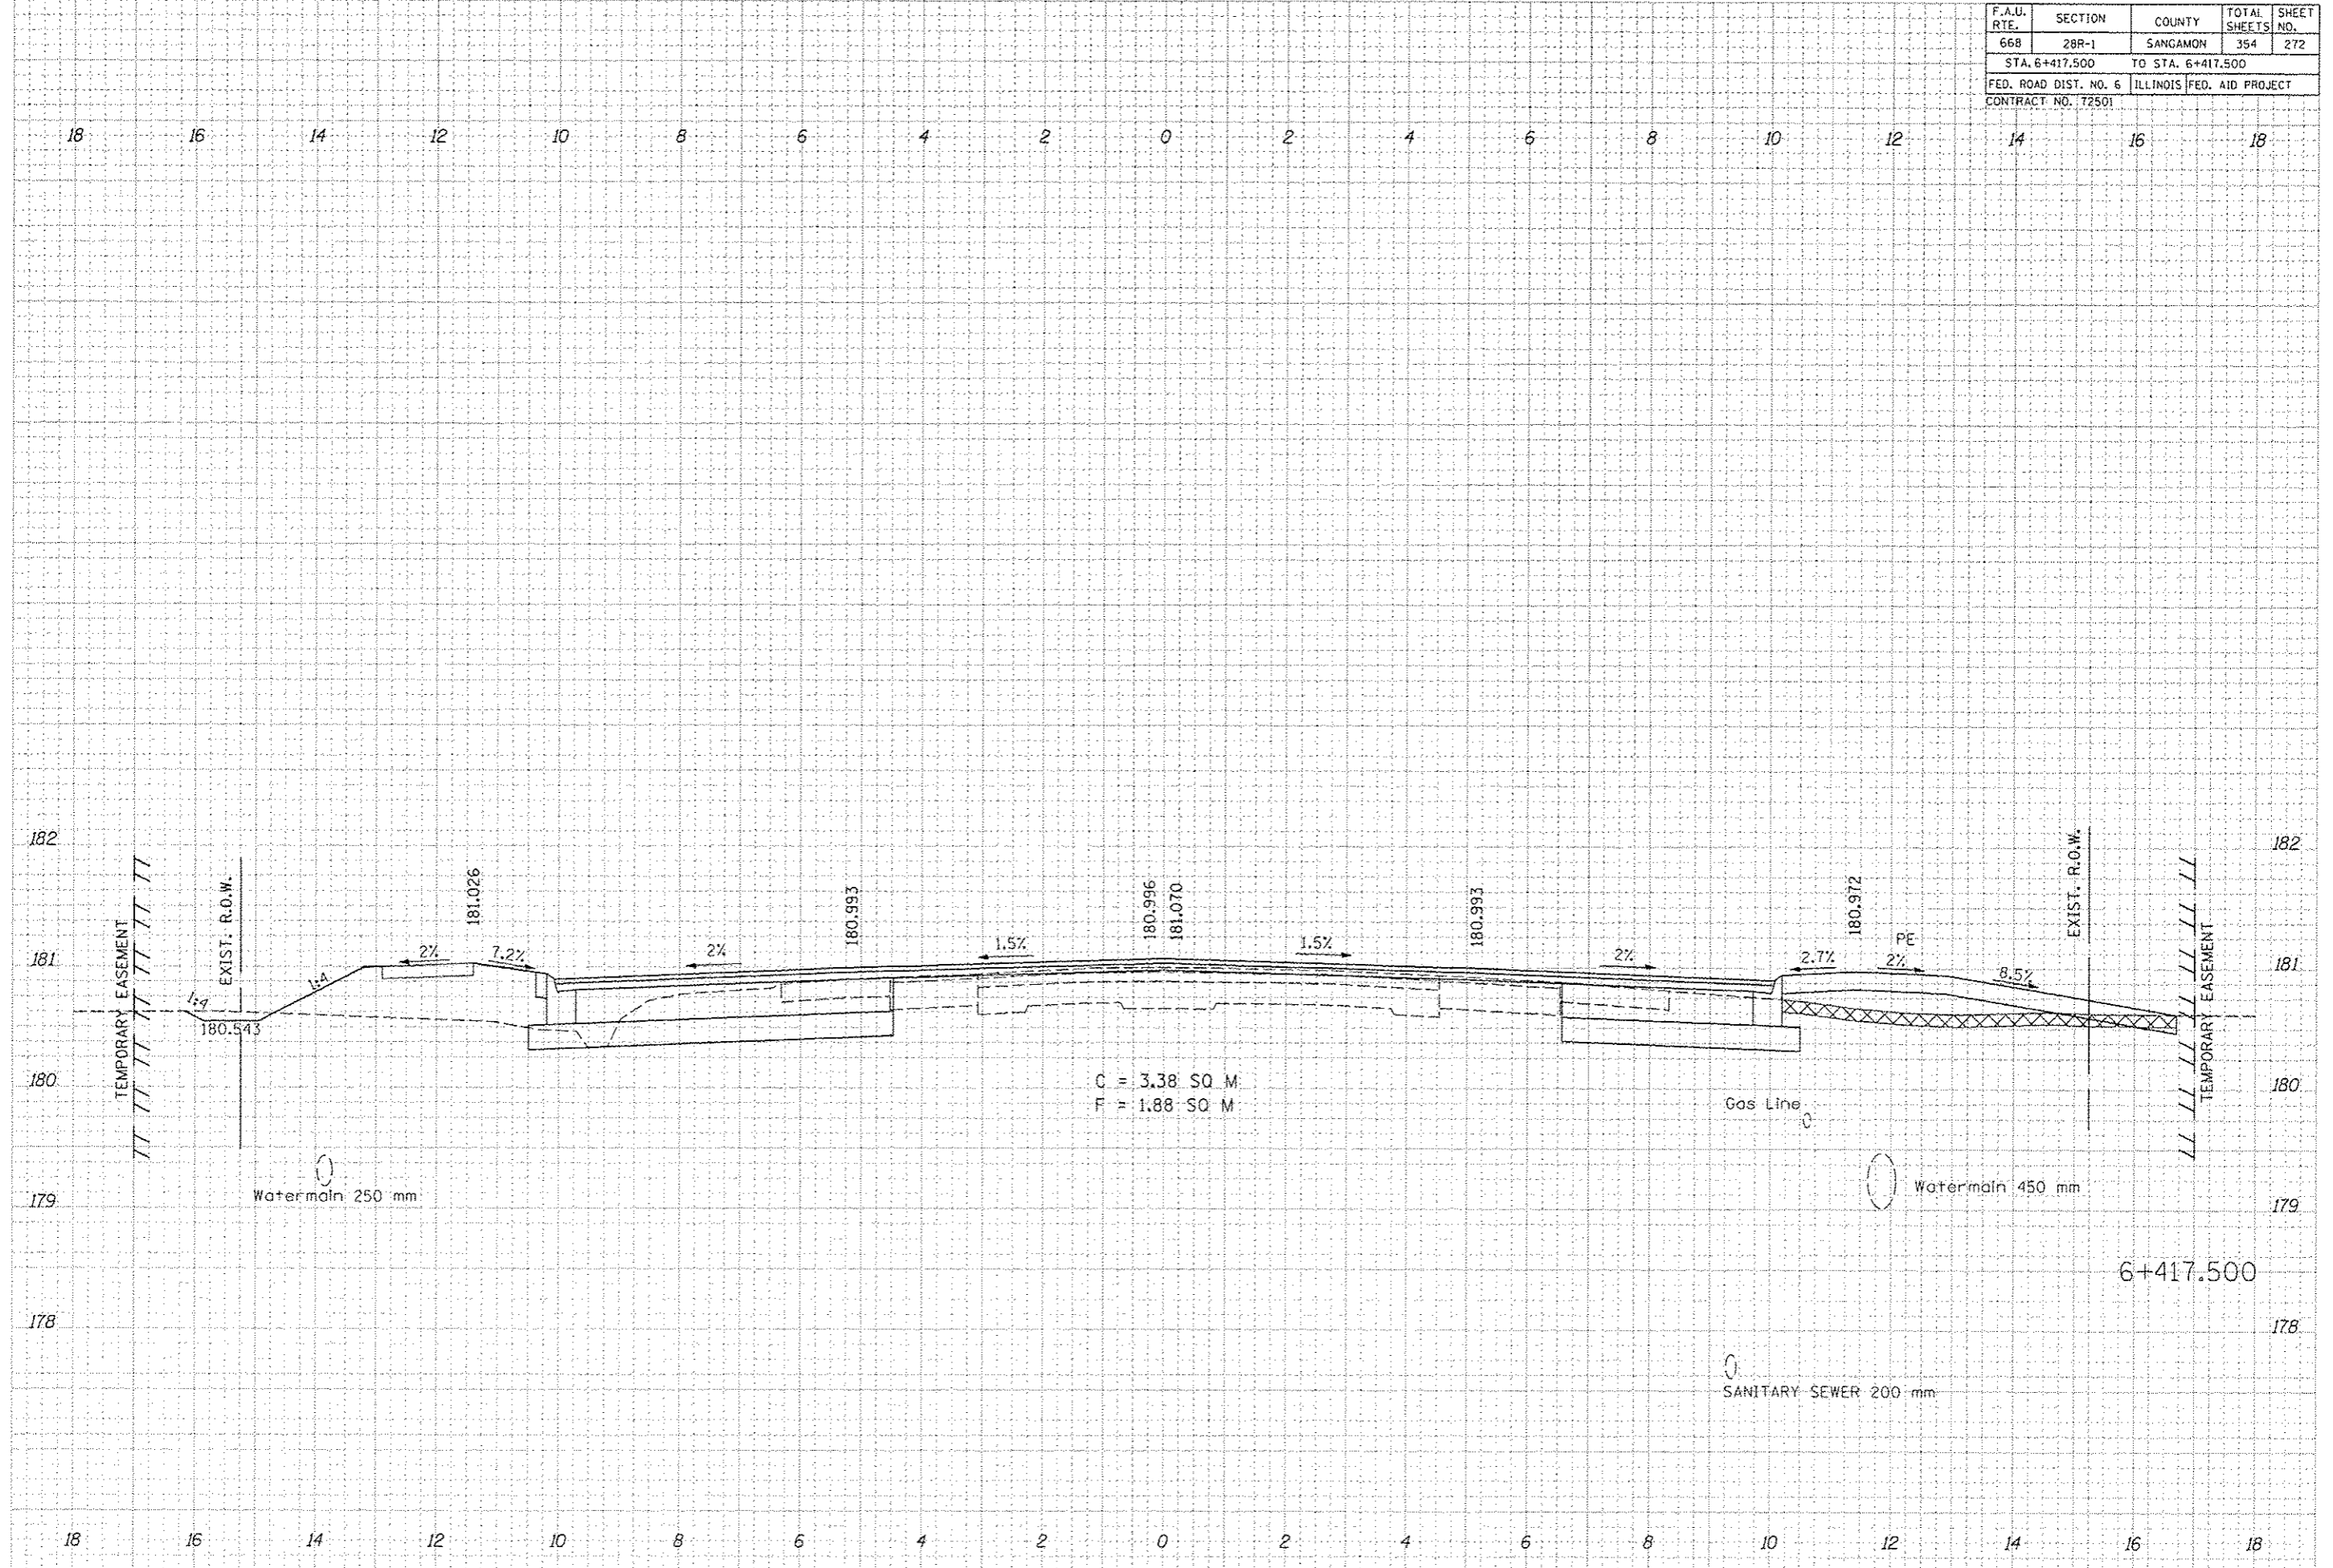

C = 3.38 SQ M  
 F = 1.88 SQ M