


F.A.U. RTE.	SECTION	COUNTY	TOTAL SHEETS	SHEET NO.
668	28R-1	SANGAMON	354	282
STA. 6+462.500 TO STA. 6+462.500				
FED. ROAD DIST. NO. 6 ILLINOIS FED. AID PROJECT				
CONTRACT NO. 172501				

DATE	BY

DATE	BY

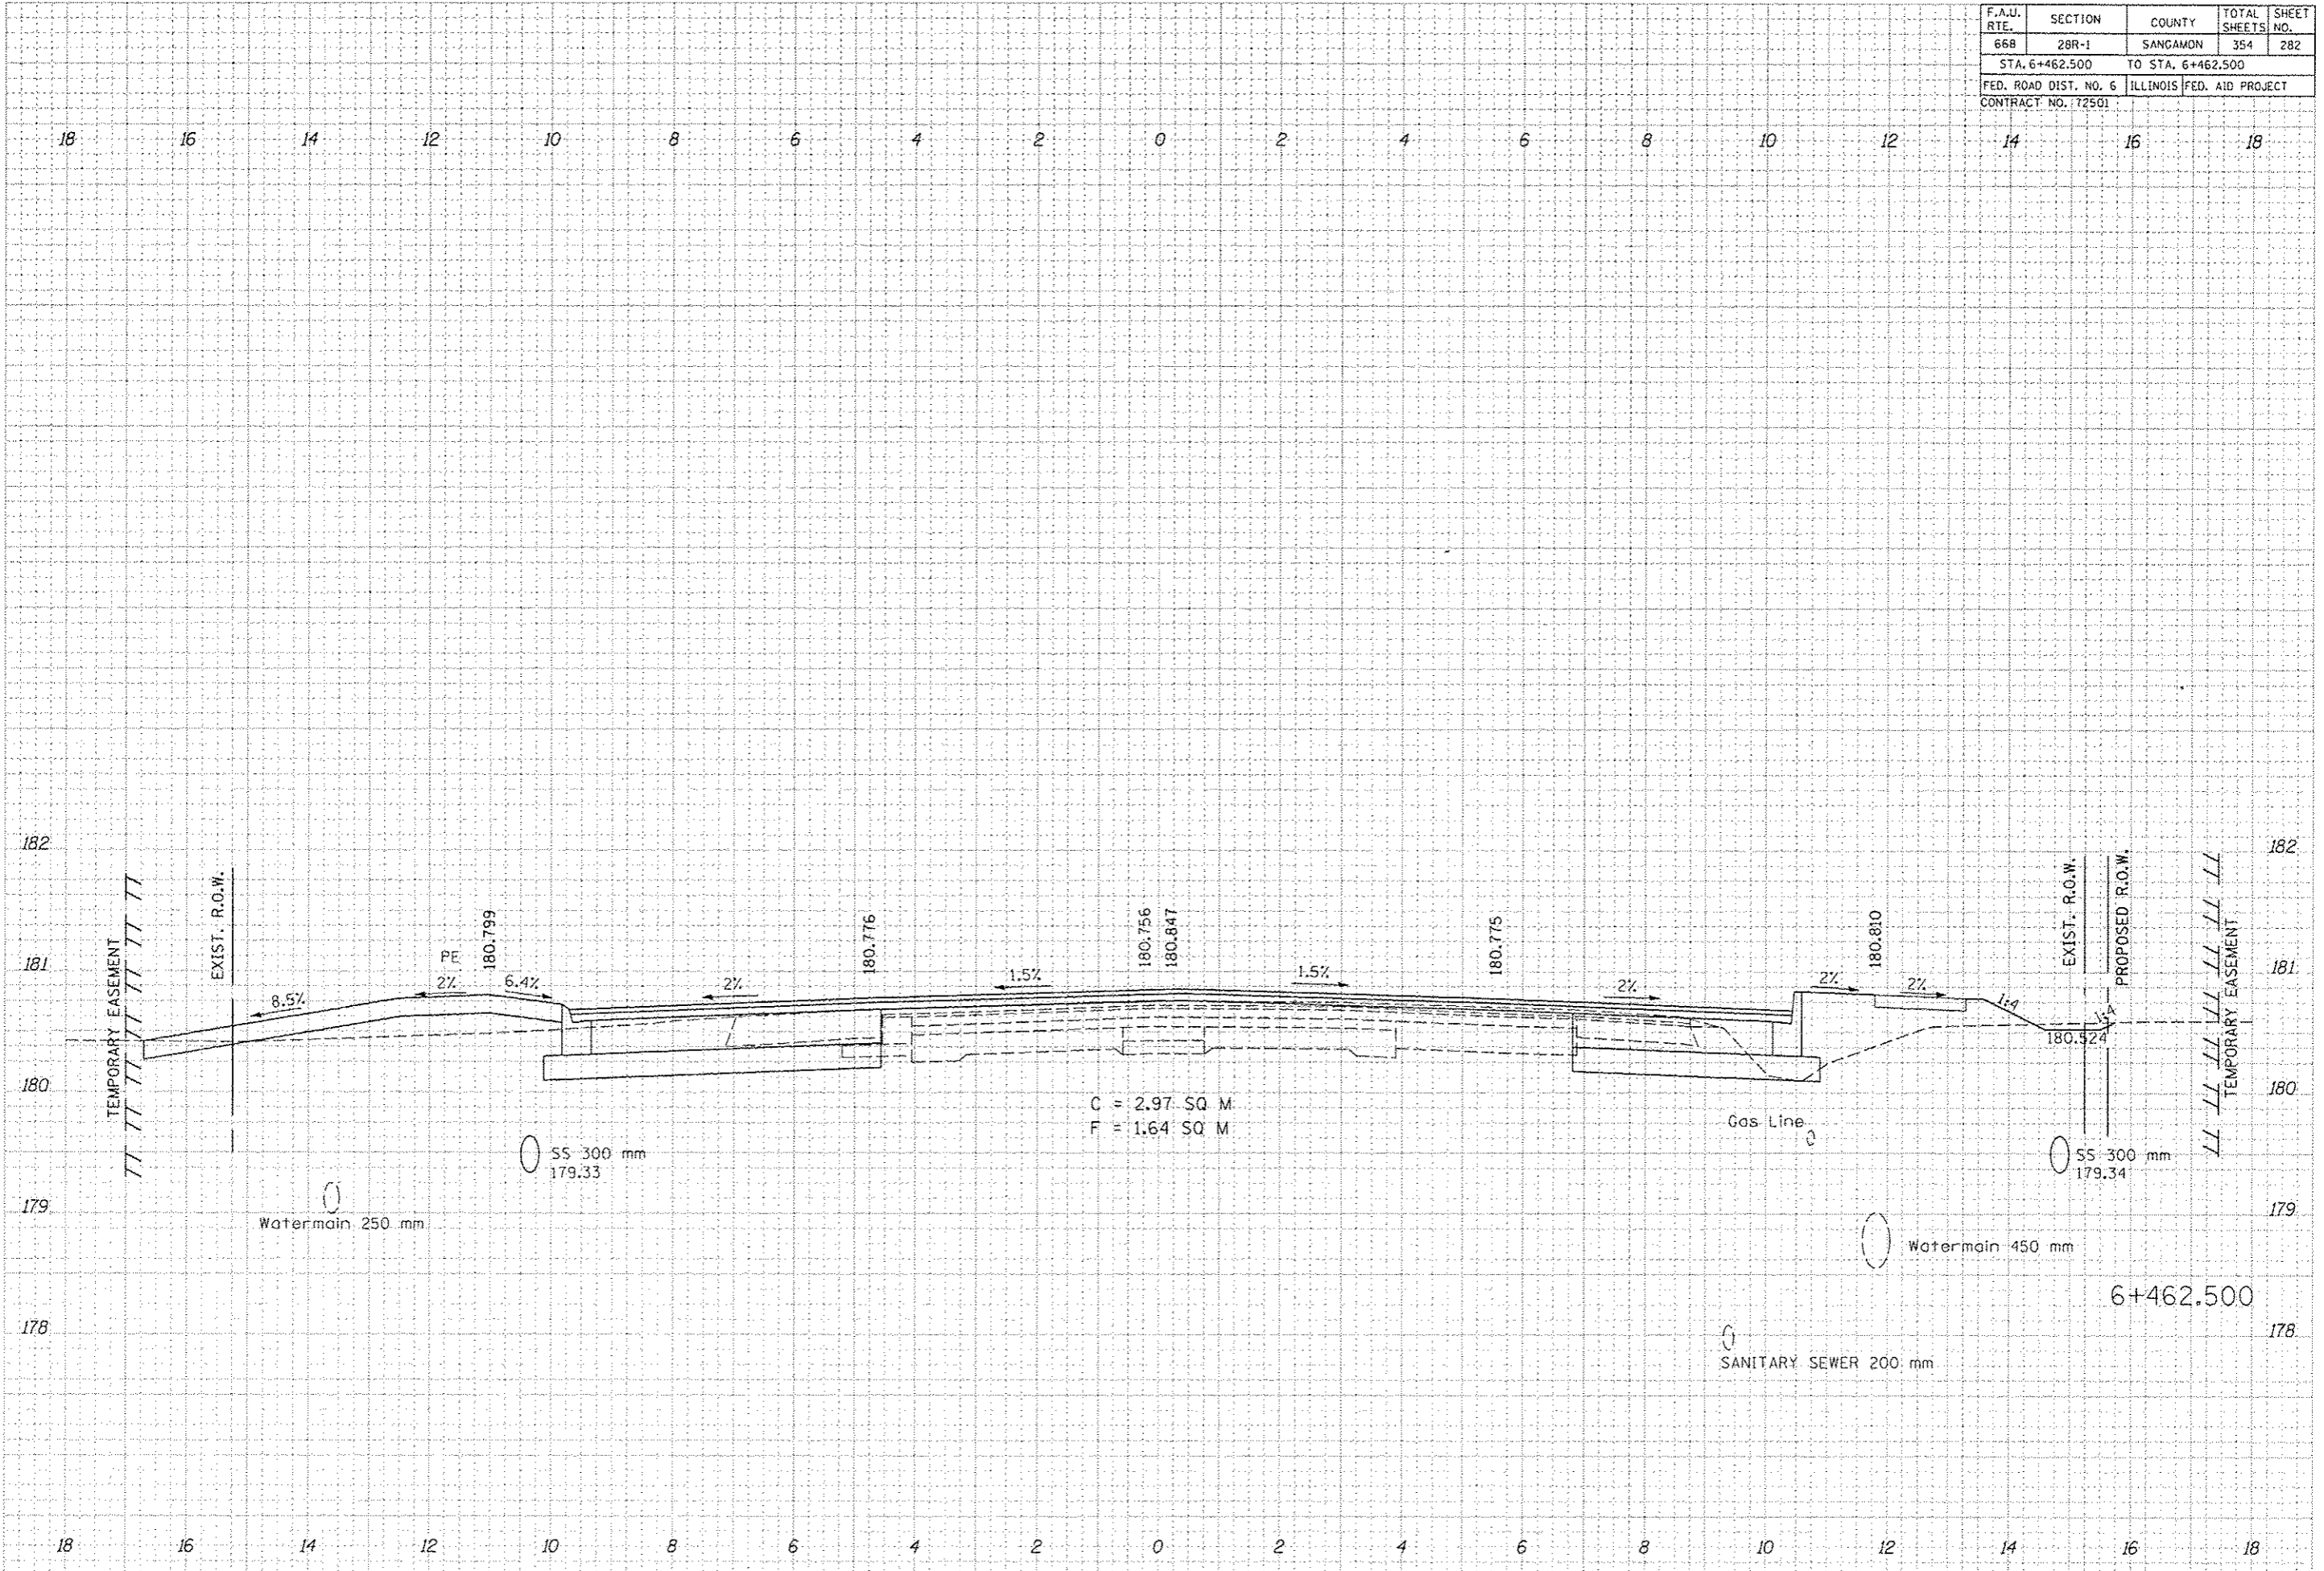

C = 2.97 SQ M
 F = 1.64 SQ M