


F.A.U. RTE.	SECTION	COUNTY	TOTAL SHEETS	SHEET NO.
668	28R-1	SANGAMON	354	297
STA. 6+587.500		TO STA. 6+587.500		
FED. ROAD DIST. NO. 6		ILLINOIS FED. AID PROJECT		
CONTRACT NO. 72501				

NO.	AREAS CHECKED	DATE	BY

NO.	AREAS CHECKED	DATE	BY

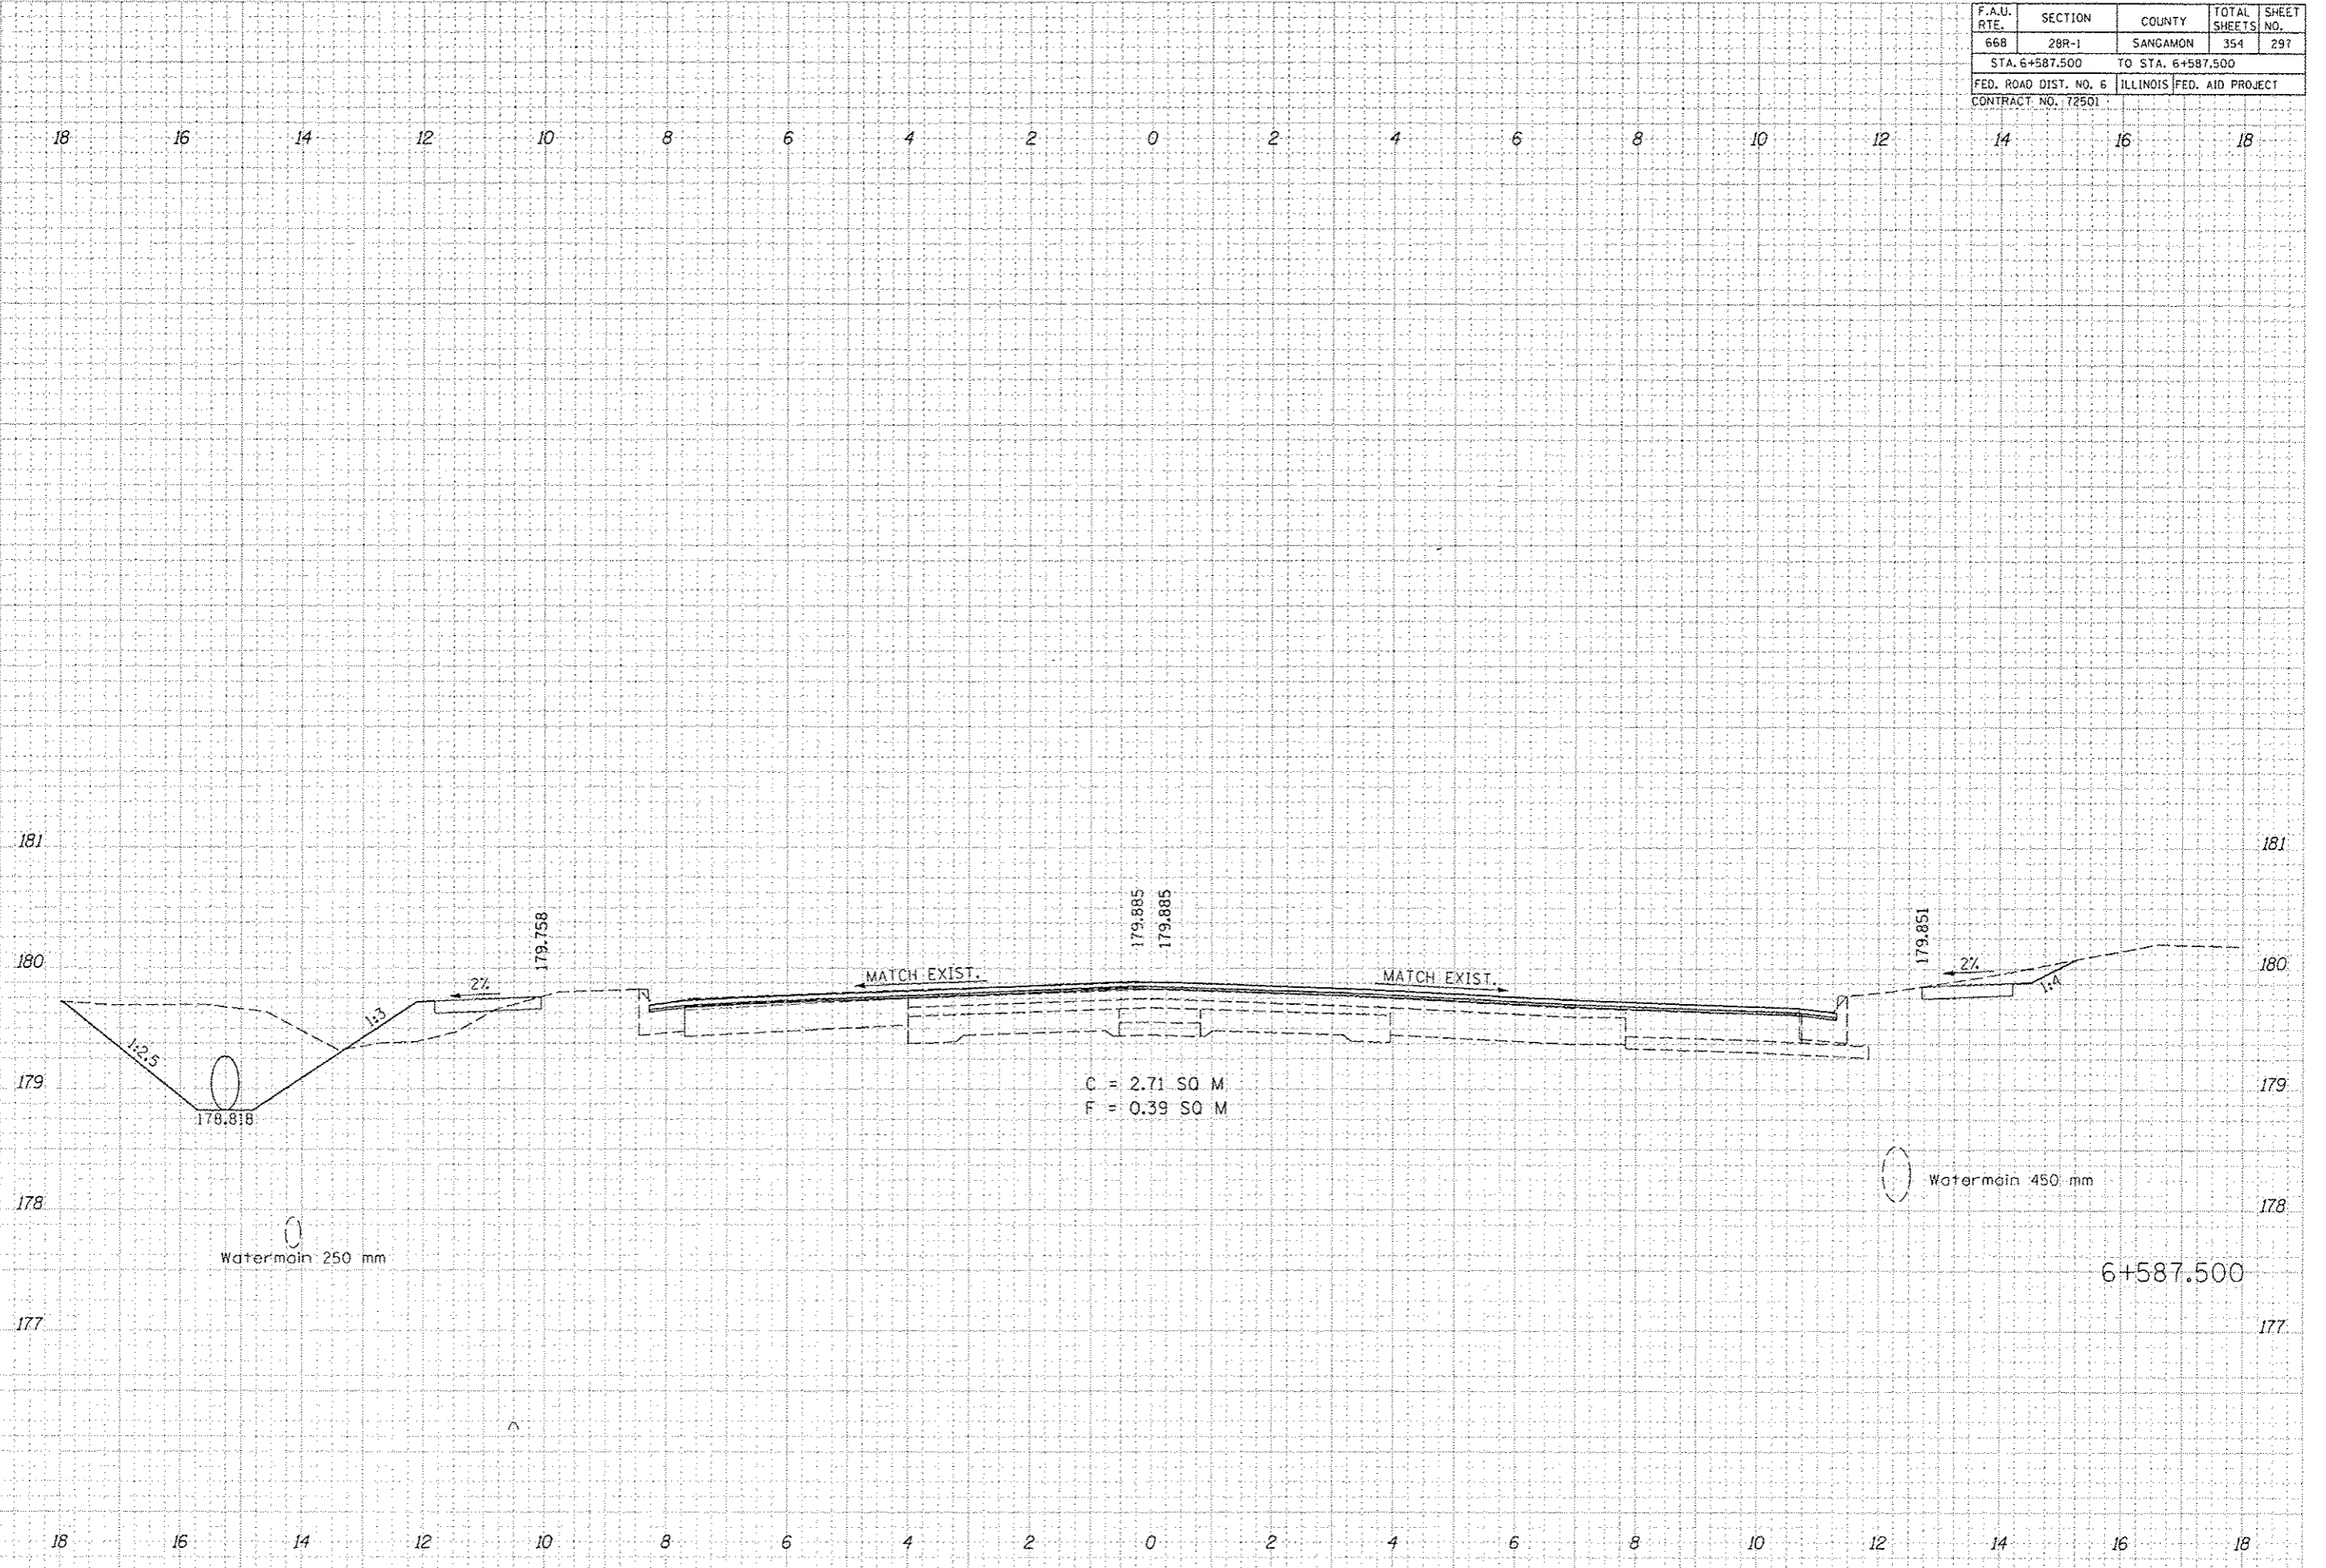

C = 2.71 SQ M
 F = 0.39 SQ M