


F.A.U. RTE.	SECTION	COUNTY	TOTAL SHEETS	SHEET NO.
668	28R-1	SANGAMON	354	312
STA. 6+967.000		TO STA. 6+987.500		
FED. ROAD DIST. NO. 6		ILLINOIS FED. AID PROJECT		
CONTRACT NO. 72501				

DATE	BY

DATE	BY

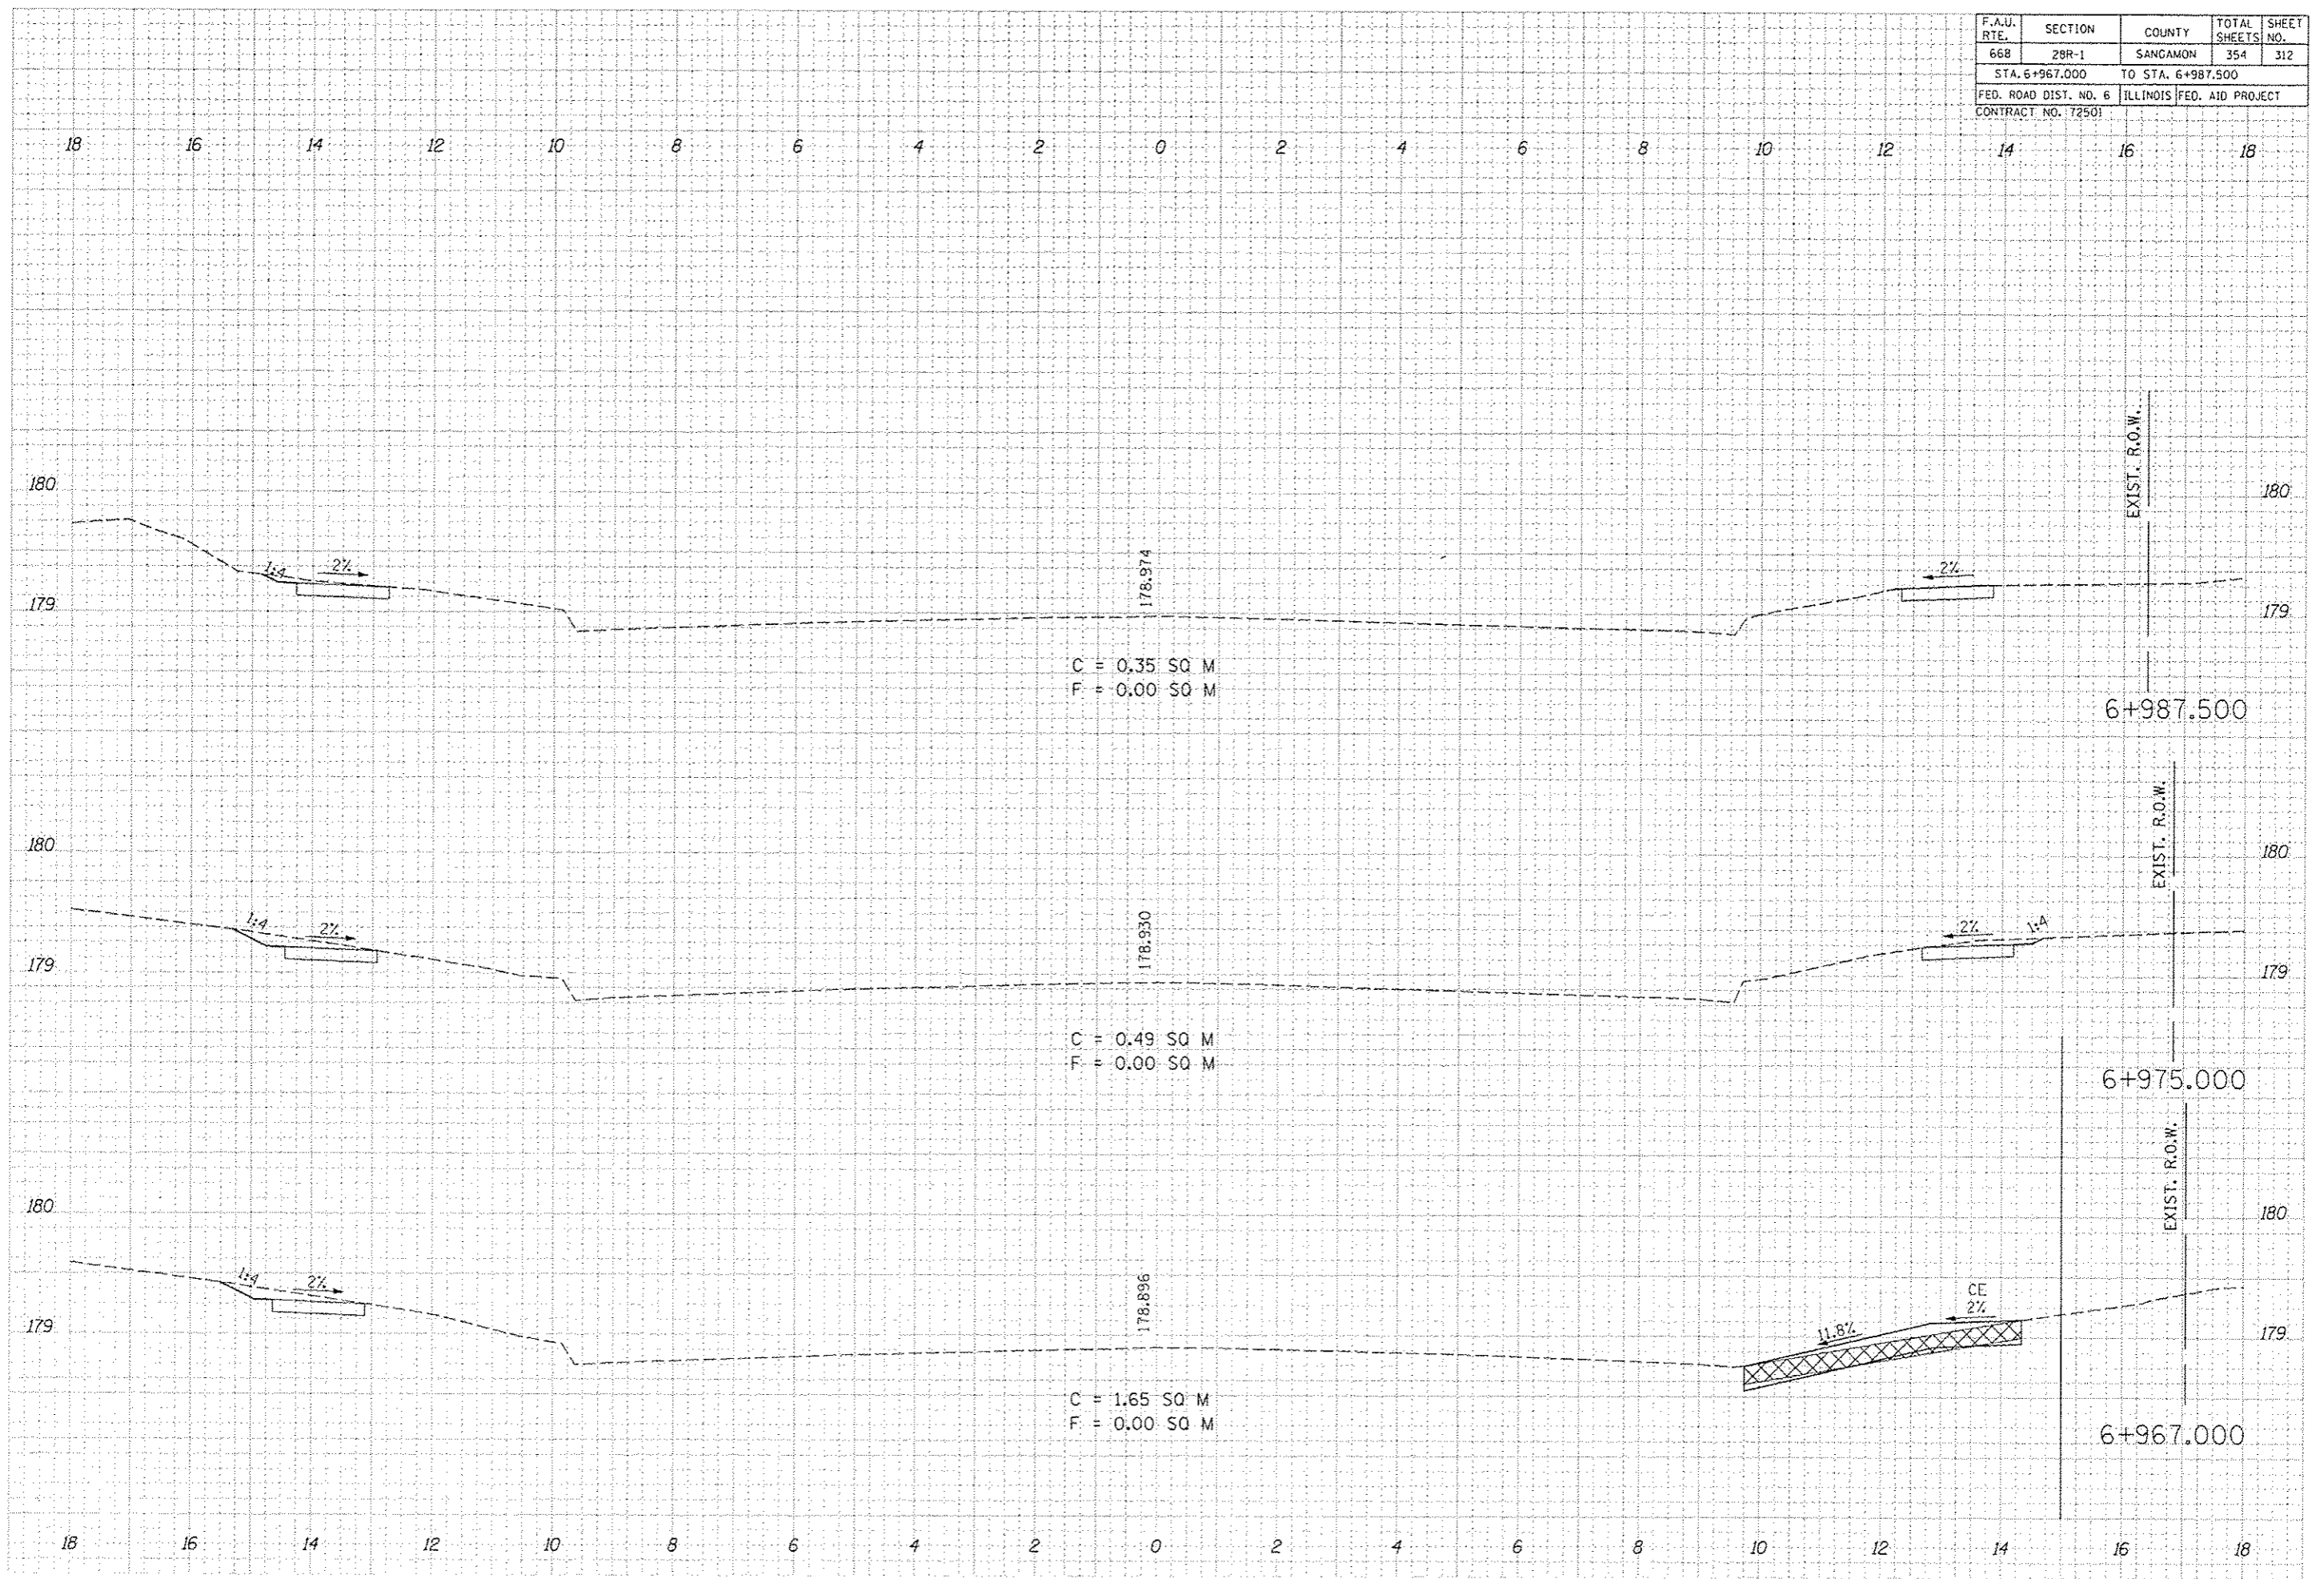

C = 0.35 SQ M
F = 0.00 SQ M

C = 0.49 SQ M
F = 0.00 SQ M

C = 1.65 SQ M
F = 0.00 SQ M