


F.A.U. RTE.	SECTION	COUNTY	TOTAL SHEETS	SHEET NO.
668	28R-1	SANGAMON	354	350
STA. 1+055.379		TO STA. 1+055.379		
FED. ROAD DIST. NO. 6		ILLINOIS FED. AID PROJECT		
CONTRACT NO. 72501				

18 16 14 12 10 8 6 4 2 0 2 4 6 8 10 12 14 16 18

FINAL SURVEY NO.	SURVEY PLOTTED	DATE
NOTE BOOK	TEMPLATE	
	AREAS CHECKED	

ORIGINAL SURVEY NO.	SURVEY PLOTTED	DATE
NOTE BOOK	TEMPLATE	
	AREAS CHECKED	

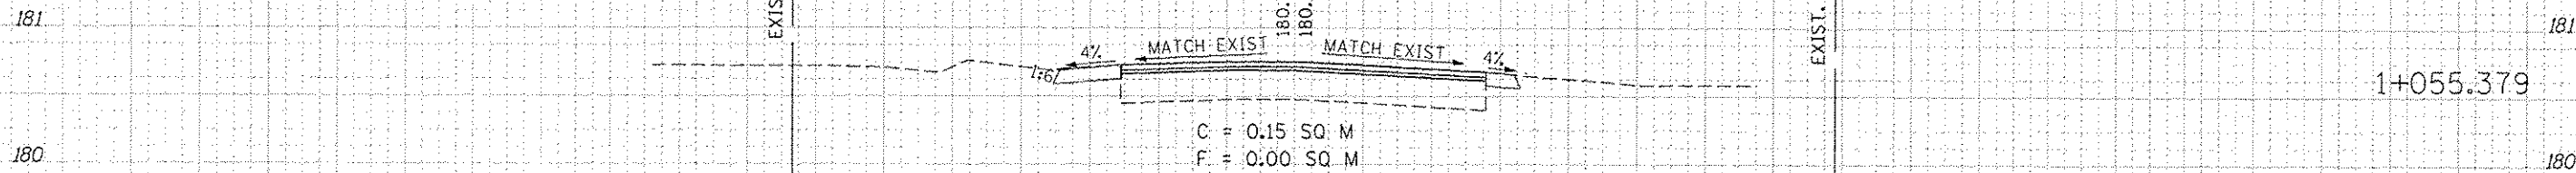

18 16 14 12 10 8 6 4 2 0 2 4 6 8 10 12 14 16 18