


NOTES:
 ** DITCH WIDTH VARIES (SEE CROSS SECTIONS)

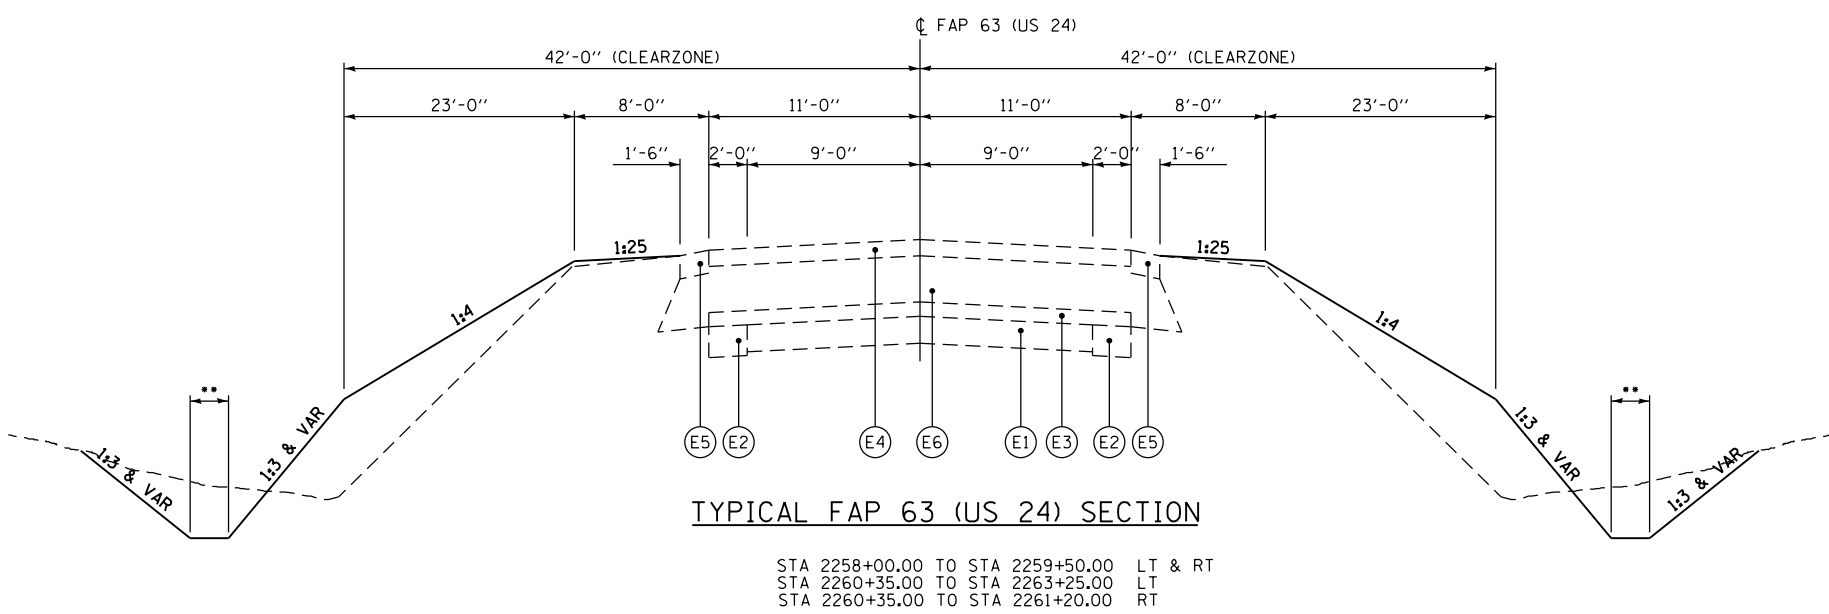

NOTES:
 ** DITCH WIDTH VARIES (SEE CROSS SECTIONS)

EXISTING LEGEND

- (E1) EXISTING PCC PAVEMENT, 7"
- (E2) EXISTING PCC BASE COURSE WIDENING, 8"
- (E3) EXISTING HOT-MIX ASPHALT SURFACING, 3 3/4" MIN.
- (E4) EXISTING HOT-MIX ASPHALT SURFACING, 3" MIN.
- (E5) EXISTING HOT-MIX ASPHALT SHOULDERS, 6"
- (E6) EXISTING GRANULAR EMBANKMENT
- ▨ EXISTING ITEM TO BE REMOVED

PROPOSED LEGEND

- (A) PR CLASS D PATCHES, TYPE IV, 11 INCH (INCLUDES PAVEMENT REMOVAL)
- (B) PR PAVEMENT MARKING, LINE - 5"

FILE NAME =	USER NAME = seb	DESIGNED -	REVISED -	STATE OF ILLINOIS DEPARTMENT OF TRANSPORTATION	TYPICAL SECTIONS			F.A.P. RTE.	SECTION	COUNTY	TOTAL SHEETS	SHEET NO.	
Q:\08files\080224\WO 1 - US 24 over Frazier Creek - Structure Plans\SN 001-7098 & SN 001-7099\CADD Sheets\0672C12-shr-typical					REVISIONS	63	(1)CR-1, (2)CR	ADAMS	43	7			
PLOT SCALE = 100.0002' / in.					CHECKED -	SCALE: none			SHEET NO. 1 OF 2 SHEETS		STA.	TO STA.	CONTRACT NO. 72C12
PLOT DATE = 10/29/2013					DATE -	FED. ROAD DIST. NO. 6 ILLINOIS FED. AID PROJECT							