


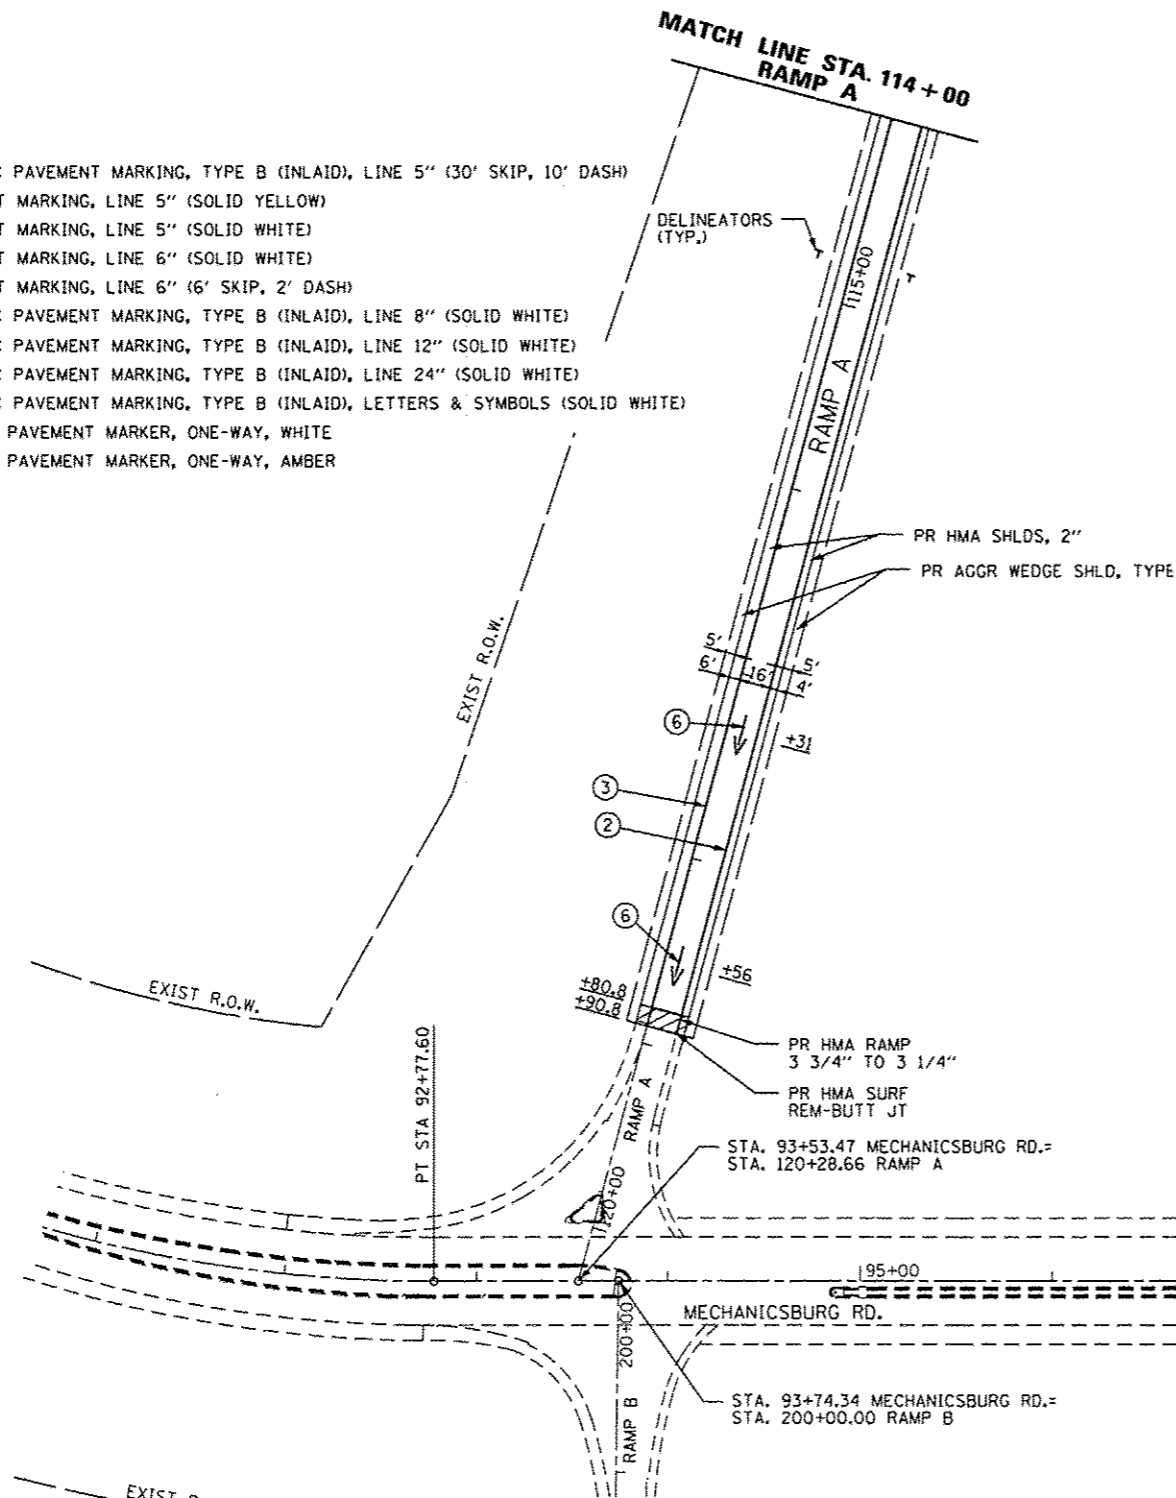

PAVEMENT MARKING LEGEND



- ① PR PREFORMED PLASTIC PAVEMENT MARKING, TYPE B (INLAID), LINE 5" (30' SKIP, 10' DASH)
- ② PR URETHANE PAVEMENT MARKING, LINE 5" (SOLID YELLOW)
- ③ PR URETHANE PAVEMENT MARKING, LINE 5" (SOLID WHITE)
- ④ PR URETHANE PAVEMENT MARKING, LINE 6" (SOLID WHITE)
- ⑤ PR URETHANE PAVEMENT MARKING, LINE 6" (6' SKIP, 2' DASH)
- ⑥ PR PREFORMED PLASTIC PAVEMENT MARKING, TYPE B (INLAID), LINE 8" (SOLID WHITE)
- ⑦ PR PREFORMED PLASTIC PAVEMENT MARKING, TYPE B (INLAID), LINE 12" (SOLID WHITE)
- ⑧ PR PREFORMED PLASTIC PAVEMENT MARKING, TYPE B (INLAID), LINE 24" (SOLID WHITE)
- ⑨ PR PREFORMED PLASTIC PAVEMENT MARKING, TYPE B (INLAID), LETTERS & SYMBOLS (SOLID WHITE)
- ▷ PR RAISED REFLECTIVE PAVEMENT MARKER, ONE-WAY, WHITE
- ◀ PR RAISED REFLECTIVE PAVEMENT MARKER, ONE-WAY, AMBER



EXIST. CURVE REV. MECH. RD.  
 PI STA. = 88+60.93  
 $\Delta = 80^\circ 06' 14''$  (LT)  
 D = 7° 40' 00"  
 R = 747.34'  
 T = 628.25'  
 L = 1,044.84'  
 E = 228.99'  
 $e = 8.0\%$   
 T.R. = 39.00'  
 S.E. RUN = 208.00'  
 P.C. STA. = 82+32.68  
 P.T. STA. = 92+77.52

EXIST. CURVE REV. MECH. RD.  
 PI STA. = 88+60.93  
 $\Delta = 80^\circ 06' 14''$  (LT)  
 D = 7° 40' 00"  
 R = 747.34'  
 T = 628.25'  
 L = 1,044.84'  
 E = 228.99'  
 $e = 8.0\%$   
 T.R. = 39.00'  
 S.E. RUN = 208.00'  
 P.C. STA. = 82+32.68  
 P.T. STA. = 92+77.52

EXIST. CURVE 1, RAMP B  
 PI STA. = 205+10.62  
 $\Delta = 59^\circ 32' 20''$  (LT)  
 D = 12° 00' 00"  
 R = 477.46'  
 T = 273.11'  
 L = 496.15'  
 E = 72.59'  
 $e = 8.0\%$   
 T.R. = 41.00'  
 S.E. RUN = 220.00'  
 P.C. STA. = 202+37.51  
 P.T. STA. = 207+33.66

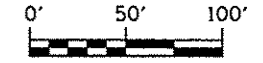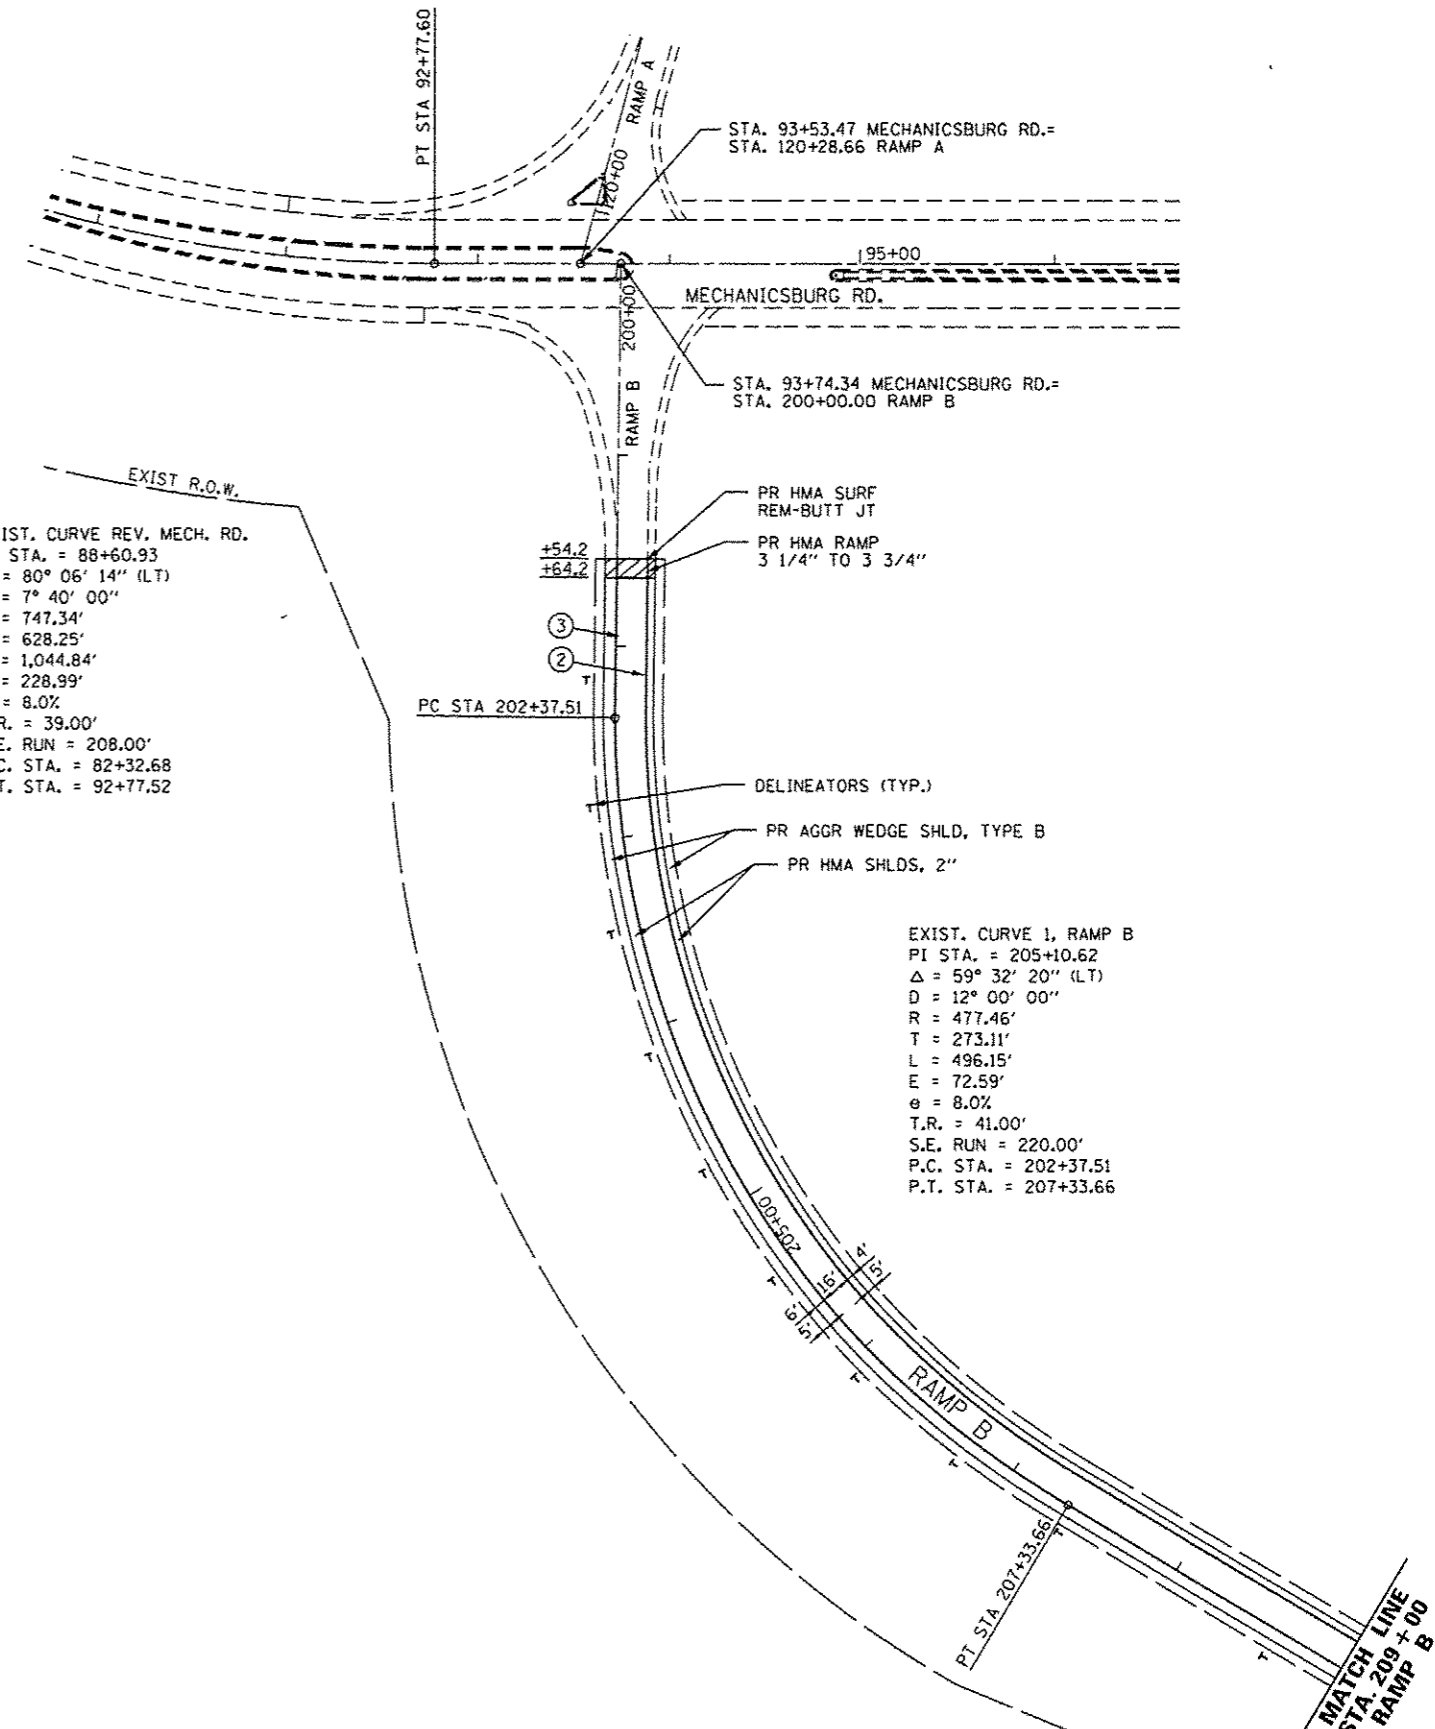

USER NAME = eparkgw	DESIGNED - BTM	REVISED -
PLOT SCALE = 1/8" = 100'	DRAWN - BTM	REVISED -
PLOT DATE = Sep-06-2013 09:22:46AM	CHECKED - JSA	REVISED -
	DATE - 12/19/12	REVISED -

STATE OF ILLINOIS  
 DEPARTMENT OF TRANSPORTATION

PLAN SHEETS

SCALE:	SHEET NO.	OF SHEETS	STA.	TO STA.
--------	-----------	-----------	------	---------

F.A.I. RTE.	SECTION	COUNTY	TOTAL SHEETS	SHEET NO.
1-72	*	SANGAMON	194	50
* (84-10-1)RS-3, (84-10-2)RS-4 CONTRACT NO. 72C90				
ILLINOIS FED. AID PROJECT				