



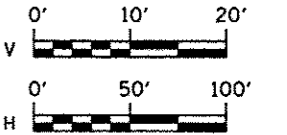

PAVEMENT MARKING LEGEND


- ① PR URETHANE PAVEMENT MARKING, LINE 5" (SOLID YELLOW)
- ② PR URETHANE PAVEMENT MARKING, LINE 5" (SOLID WHITE)
- ④ PR URETHANE PAVEMENT MARKING, LINE 6" (SOLID WHITE)
- ⑤ PR URETHANE PAVEMENT MARKING, LINE 5" (6' SKIP, 2' DASH)
- ⑥ PR PREFORMED PLASTIC PAVEMENT MARKING, TYPE B (INLAID), LINE 8" (SOLID WHITE)
- ⑦ PR PREFORMED PLASTIC PAVEMENT MARKING, TYPE B (INLAID), LINE 12" (SOLID WHITE)
- ⑧ PR PREFORMED PLASTIC PAVEMENT MARKING, TYPE B (INLAID), LINE 24" (SOLID WHITE)
- ⑨ PR PREFORMED PLASTIC PAVEMENT MARKING, TYPE B (INLAID), LETTERS & SYMBOLS (SOLID WHITE)
- ▽ PR RAISED REFLECTIVE PAVEMENT MARKER, ONE-WAY, WHITE
- ◀ PR RAISED REFLECTIVE PAVEMENT MARKER, ONE-WAY, AMBER

EXIST. CURVE C733  
 PI STA. = 115+84.97  
 $\Delta = 69^\circ 03' 58''$  (LT)  
 $D = 7^\circ 27' 46''$   
 $R = 767.75'$   
 $T = 528.31'$   
 $L = 925.47'$   
 $E = 164.21'$   
 $\theta = 8.00\%$   
 $T.R. = 42.00'$   
 $S.E. RUN = 225.00' (14')$   
 $P.C. STA. = 110+56.66$   
 $P.T. STA. = 119+82.13$

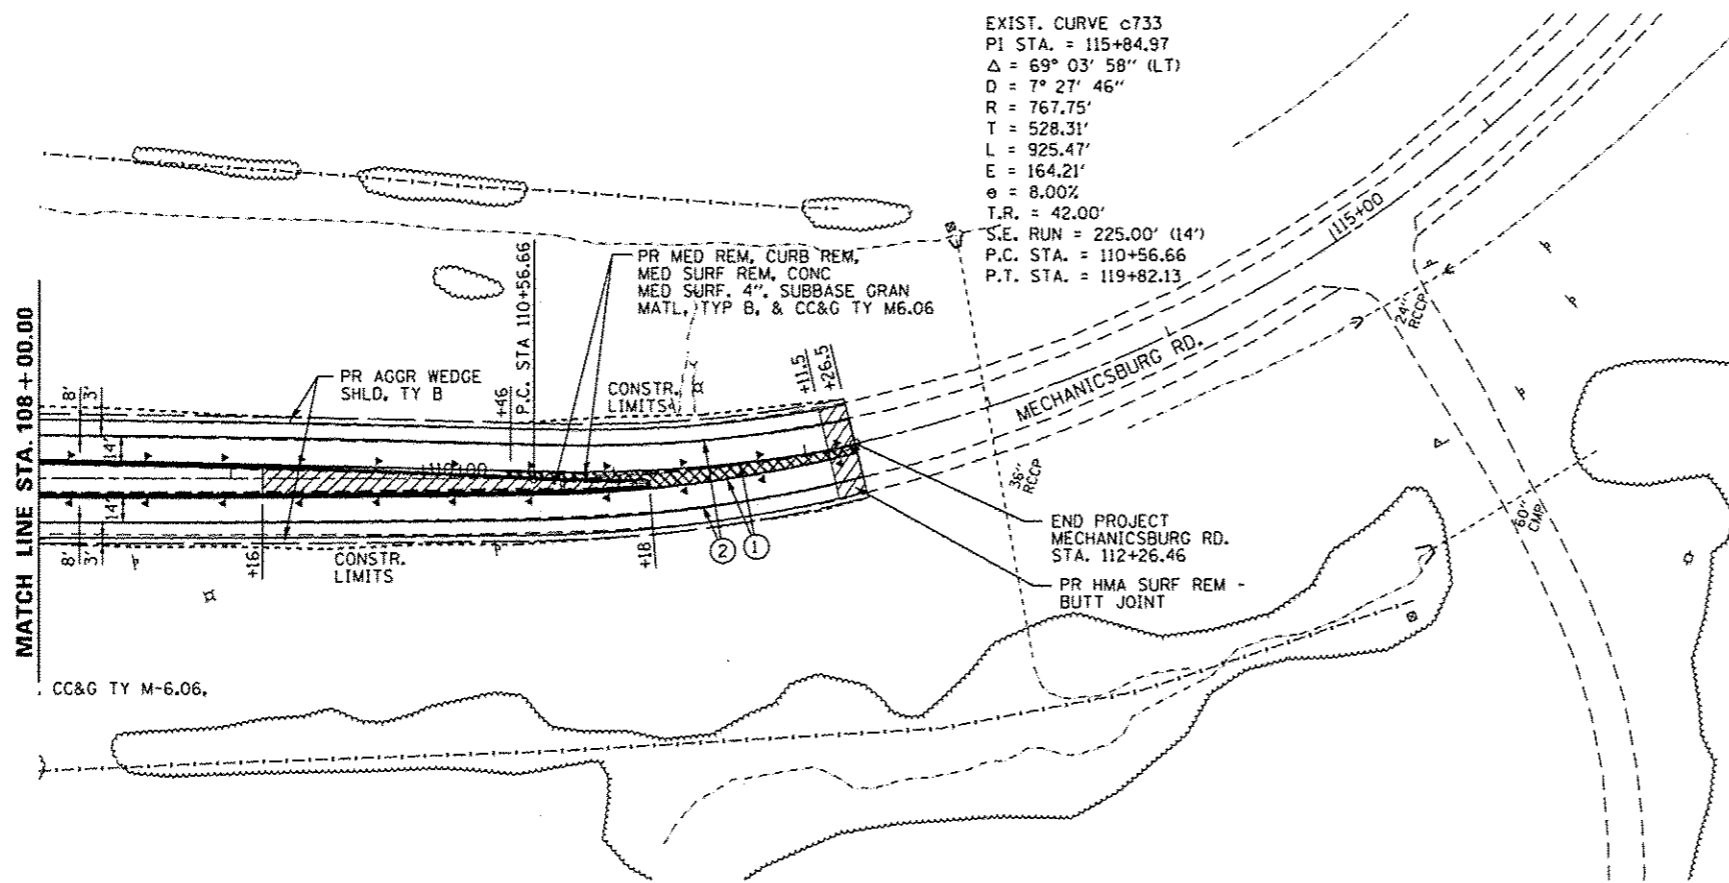

DATE	
BY	
CHECKED	
DESIGNED	
PLOTTED	
REVISIONS	
NOTE BOOK NO.	
FILE NAME	

DATE	
BY	
CHECKED	
DESIGNED	
PLOTTED	
REVISIONS	
NOTE BOOK NO.	
FILE NAME	

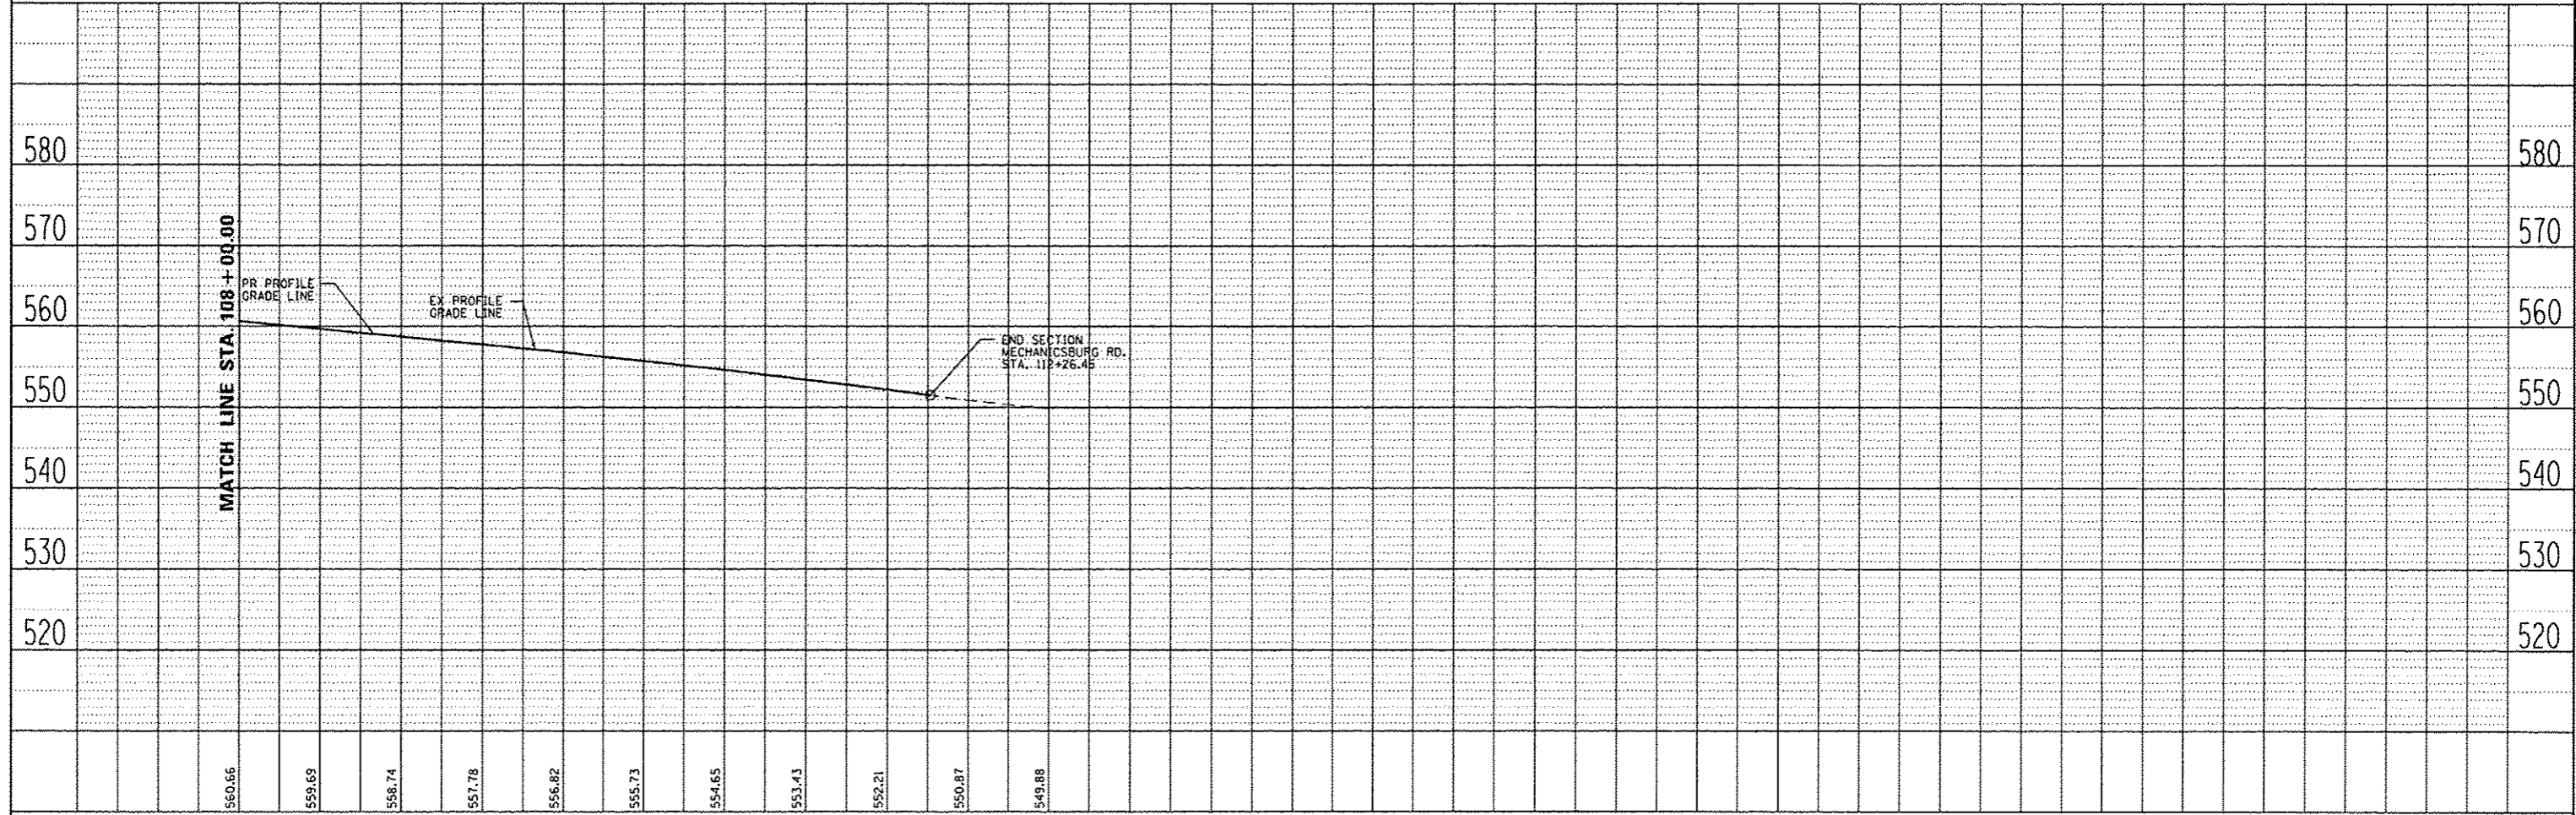

108+00	560.66	559.69	558.74	557.78	556.82	555.73	554.65	553.43	552.21	550.87	549.88	113+00
--------	--------	--------	--------	--------	--------	--------	--------	--------	--------	--------	--------	--------

USER NAME = sparksgv	DESIGNED - BTM	REVISED -
PLLOT SCALE = 1/800000	DRAWN - BTM	REVISED -
PLLOT DATE = Sep-06-2013 09:13:58AM	CHECKED - JSA	REVISED -
	DATE - 9/20/12	REVISED -

**STATE OF ILLINOIS  
 DEPARTMENT OF TRANSPORTATION**

<b>PLAN &amp; PROFILE SHEETS          CH 12 (MECHANICSBURG RD.)</b>		
SCALE:	SHEET NO. OF SHEETS	STA. 108+00.00 TO STA. 112+26.46

F.A.I. RTE. 1-72	SECTION *	COUNTY SANGAMON	TOTAL SHEETS 194	SHEET NO. 88
* (84-10-1RS-3,84-10-2RS-4)BR,1			CONTRACT NO. 72C90	
ILLINOIS FED. AID PROJECT				