



PROPOSED ISLAND ELEVATIONS
(SEE STANDARD 606301 FOR DETAILS)

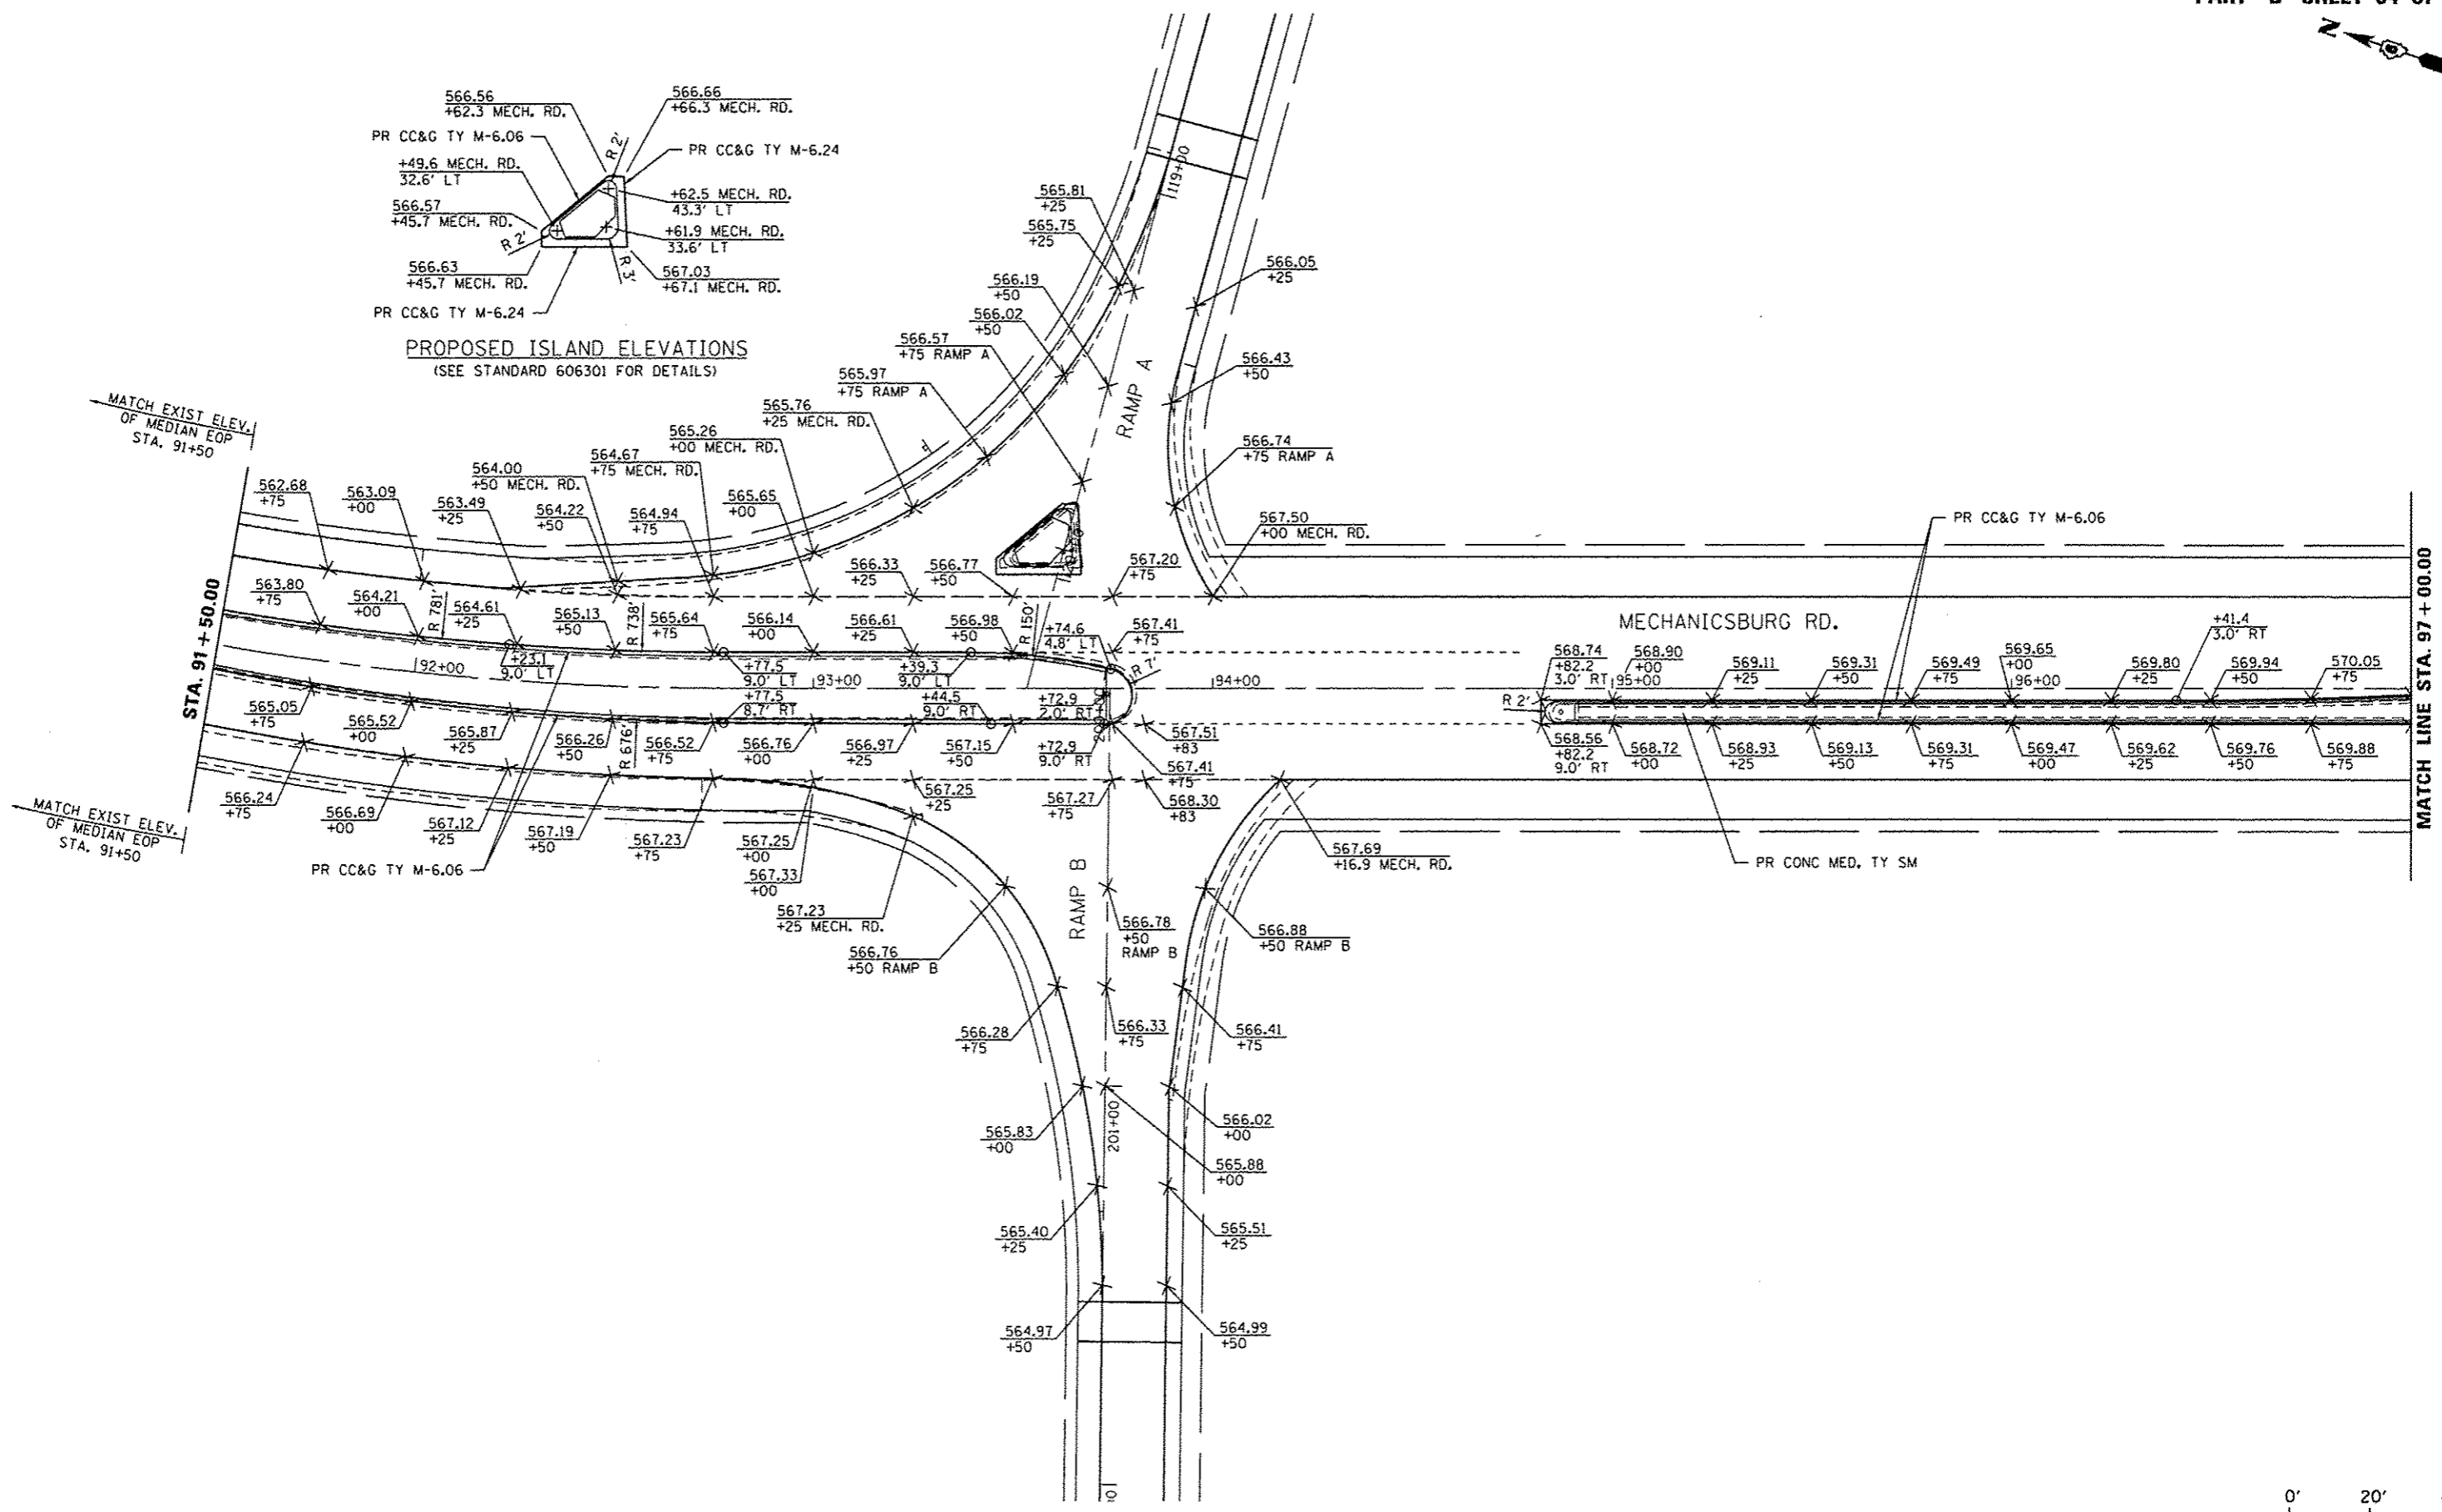

MATCH LINE STA. 97+00.00

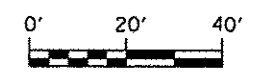

USER NAME = sparkgw PLOT SCALE = 48,000 / 1" = 1/4" = 1/4" = 1/4" PLOT DATE = Sep-06-2013 09:15:11AM	DESIGNED - BTM	REVISED -	STATE OF ILLINOIS DEPARTMENT OF TRANSPORTATION	PROPOSED MEDIAN & ISLAND DETAILS MECHANICSBURG RD.		F.A.I. RTE. 1722	SECTION #	COUNTY SANGAMON	TOTAL SHEETS 194	SHEET NO. 92	
	DRAWN - BTM	REVISED -		SCALE: _____	SHEET NO. _____	OF SHEETS _____	STA. _____	TO STA. _____	CONTRACT NO. 72C90 ILLINOIS FED. AID PROJECT		
	CHECKED - JSA	REVISED -		* (84-10-1RS-3,84-10-2RS-4)BR,I (84-10-1,2)RS-3 & (84-10-2)RS-4							
DATE - 12/19/12	REVISED -										

FILE NAME = c:\pwwork\spidott\sparkgw\08359822\0672C90.sht.elev det 02.dgn