


DATE	
BY	
FINN	
STARTED	
SURVEY	
PLOTTED	
NOTE BOOK	
NO.	
DATE	
BY	
FINN	
STARTED	
SURVEY	
PLOTTED	
NOTE BOOK	
NO.	

DATE	
BY	
FINN	
STARTED	
SURVEY	
PLOTTED	
NOTE BOOK	
NO.	
DATE	
BY	
FINN	
STARTED	
SURVEY	
PLOTTED	
NOTE BOOK	
NO.	

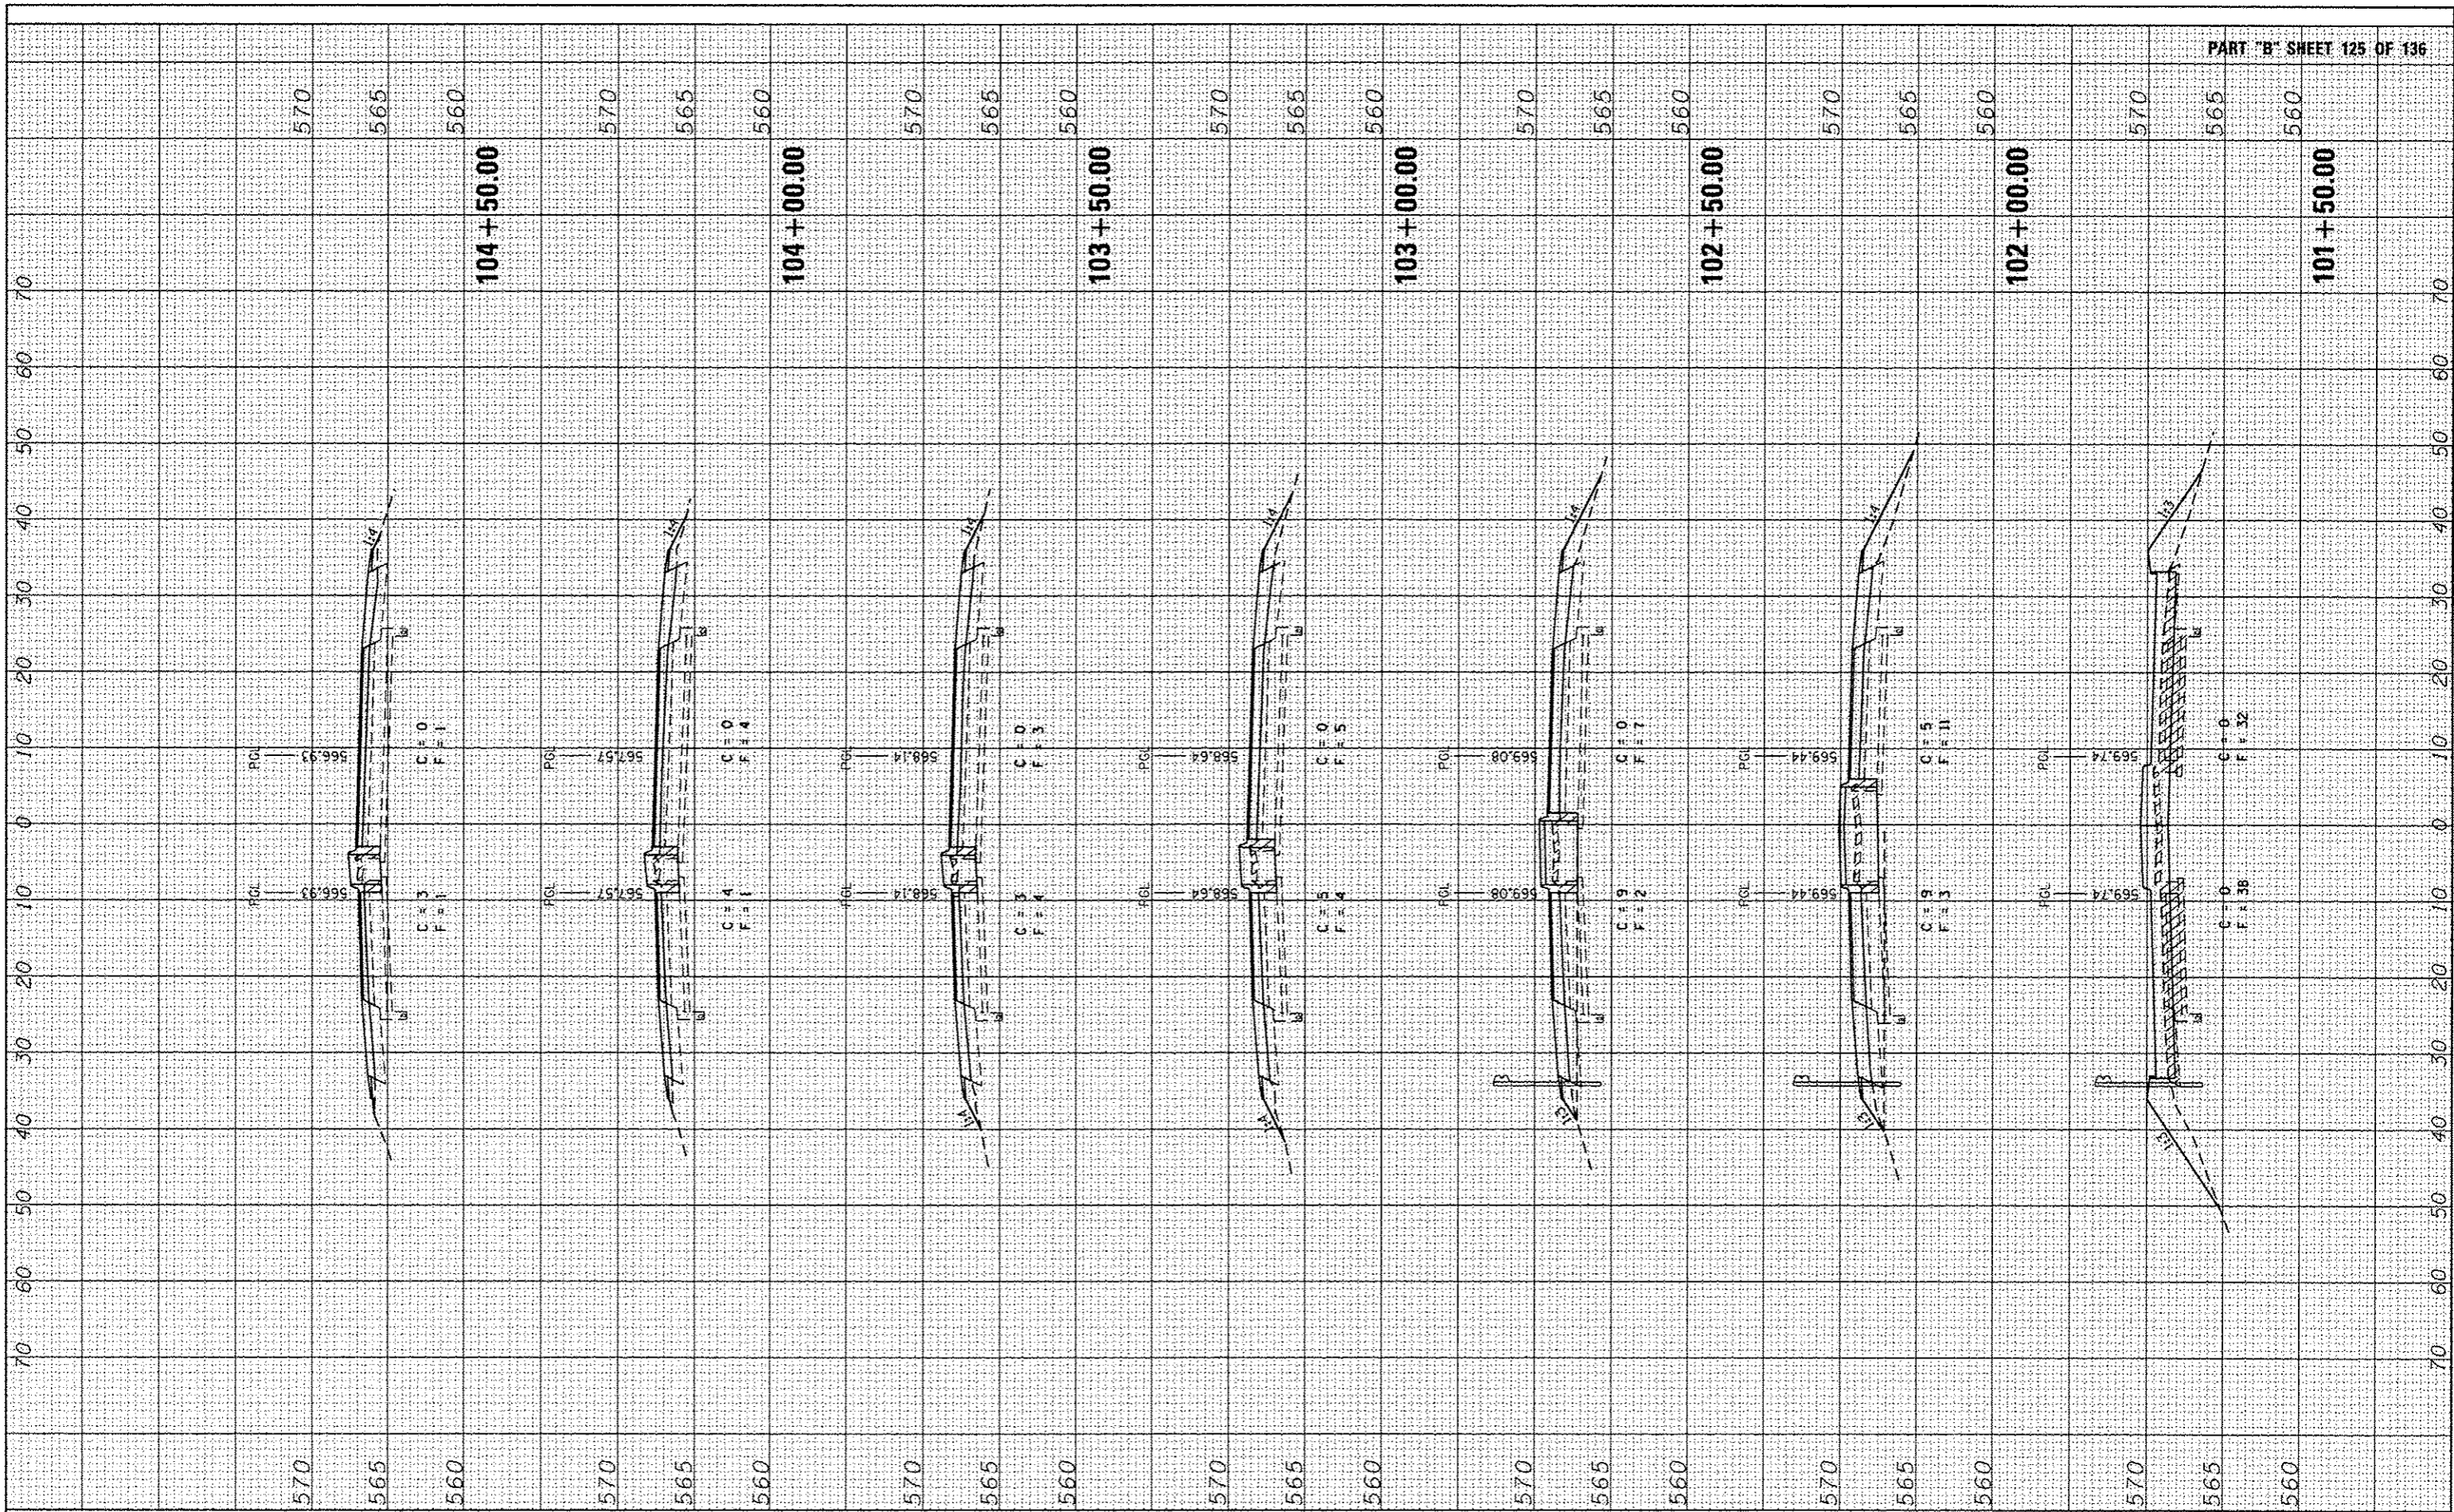

FILE NAME :
 c:\pwork\pvidos\eparksgw\d0360833\0672C90.dwg
 USER NAME : sparkgw
 PLOT SCALE = 28,00000 ' / in.
 PLOT DATE = Sep-06-2013 18:58:18AM

DESIGNED - BTM
 DRAWN - BTM
 CHECKED - JSA
 DATE - 9/20/12

REVISED -
 REVISED -
 REVISED -
 REVISED -

STATE OF ILLINOIS
 DEPARTMENT OF TRANSPORTATION

CROSS SECTIONS
 MECHANICSBURG RD.

SCALE: SHEET NO. OF SHEETS STA. 101+50 TO STA. 104+50

F.A.I. RTE.	SECTION	COUNTY	TOTAL SHEETS	SHEET NO.
72		SANGAMON	194	183
*84-10-1RS-3,84-10-2RS-4BR,1 CONTRACT NO. 72C90				
ILLINOIS FED. AID PROJECT				