


DATE	
BY	
FINAL SURVEY	
SURVEY PLOTTED	
NOTE BOOK	
NO.	

DATE	
BY	
ORIGINAL SURVEY	
SURVEY PLOTTED	
NOTE BOOK	
NO.	

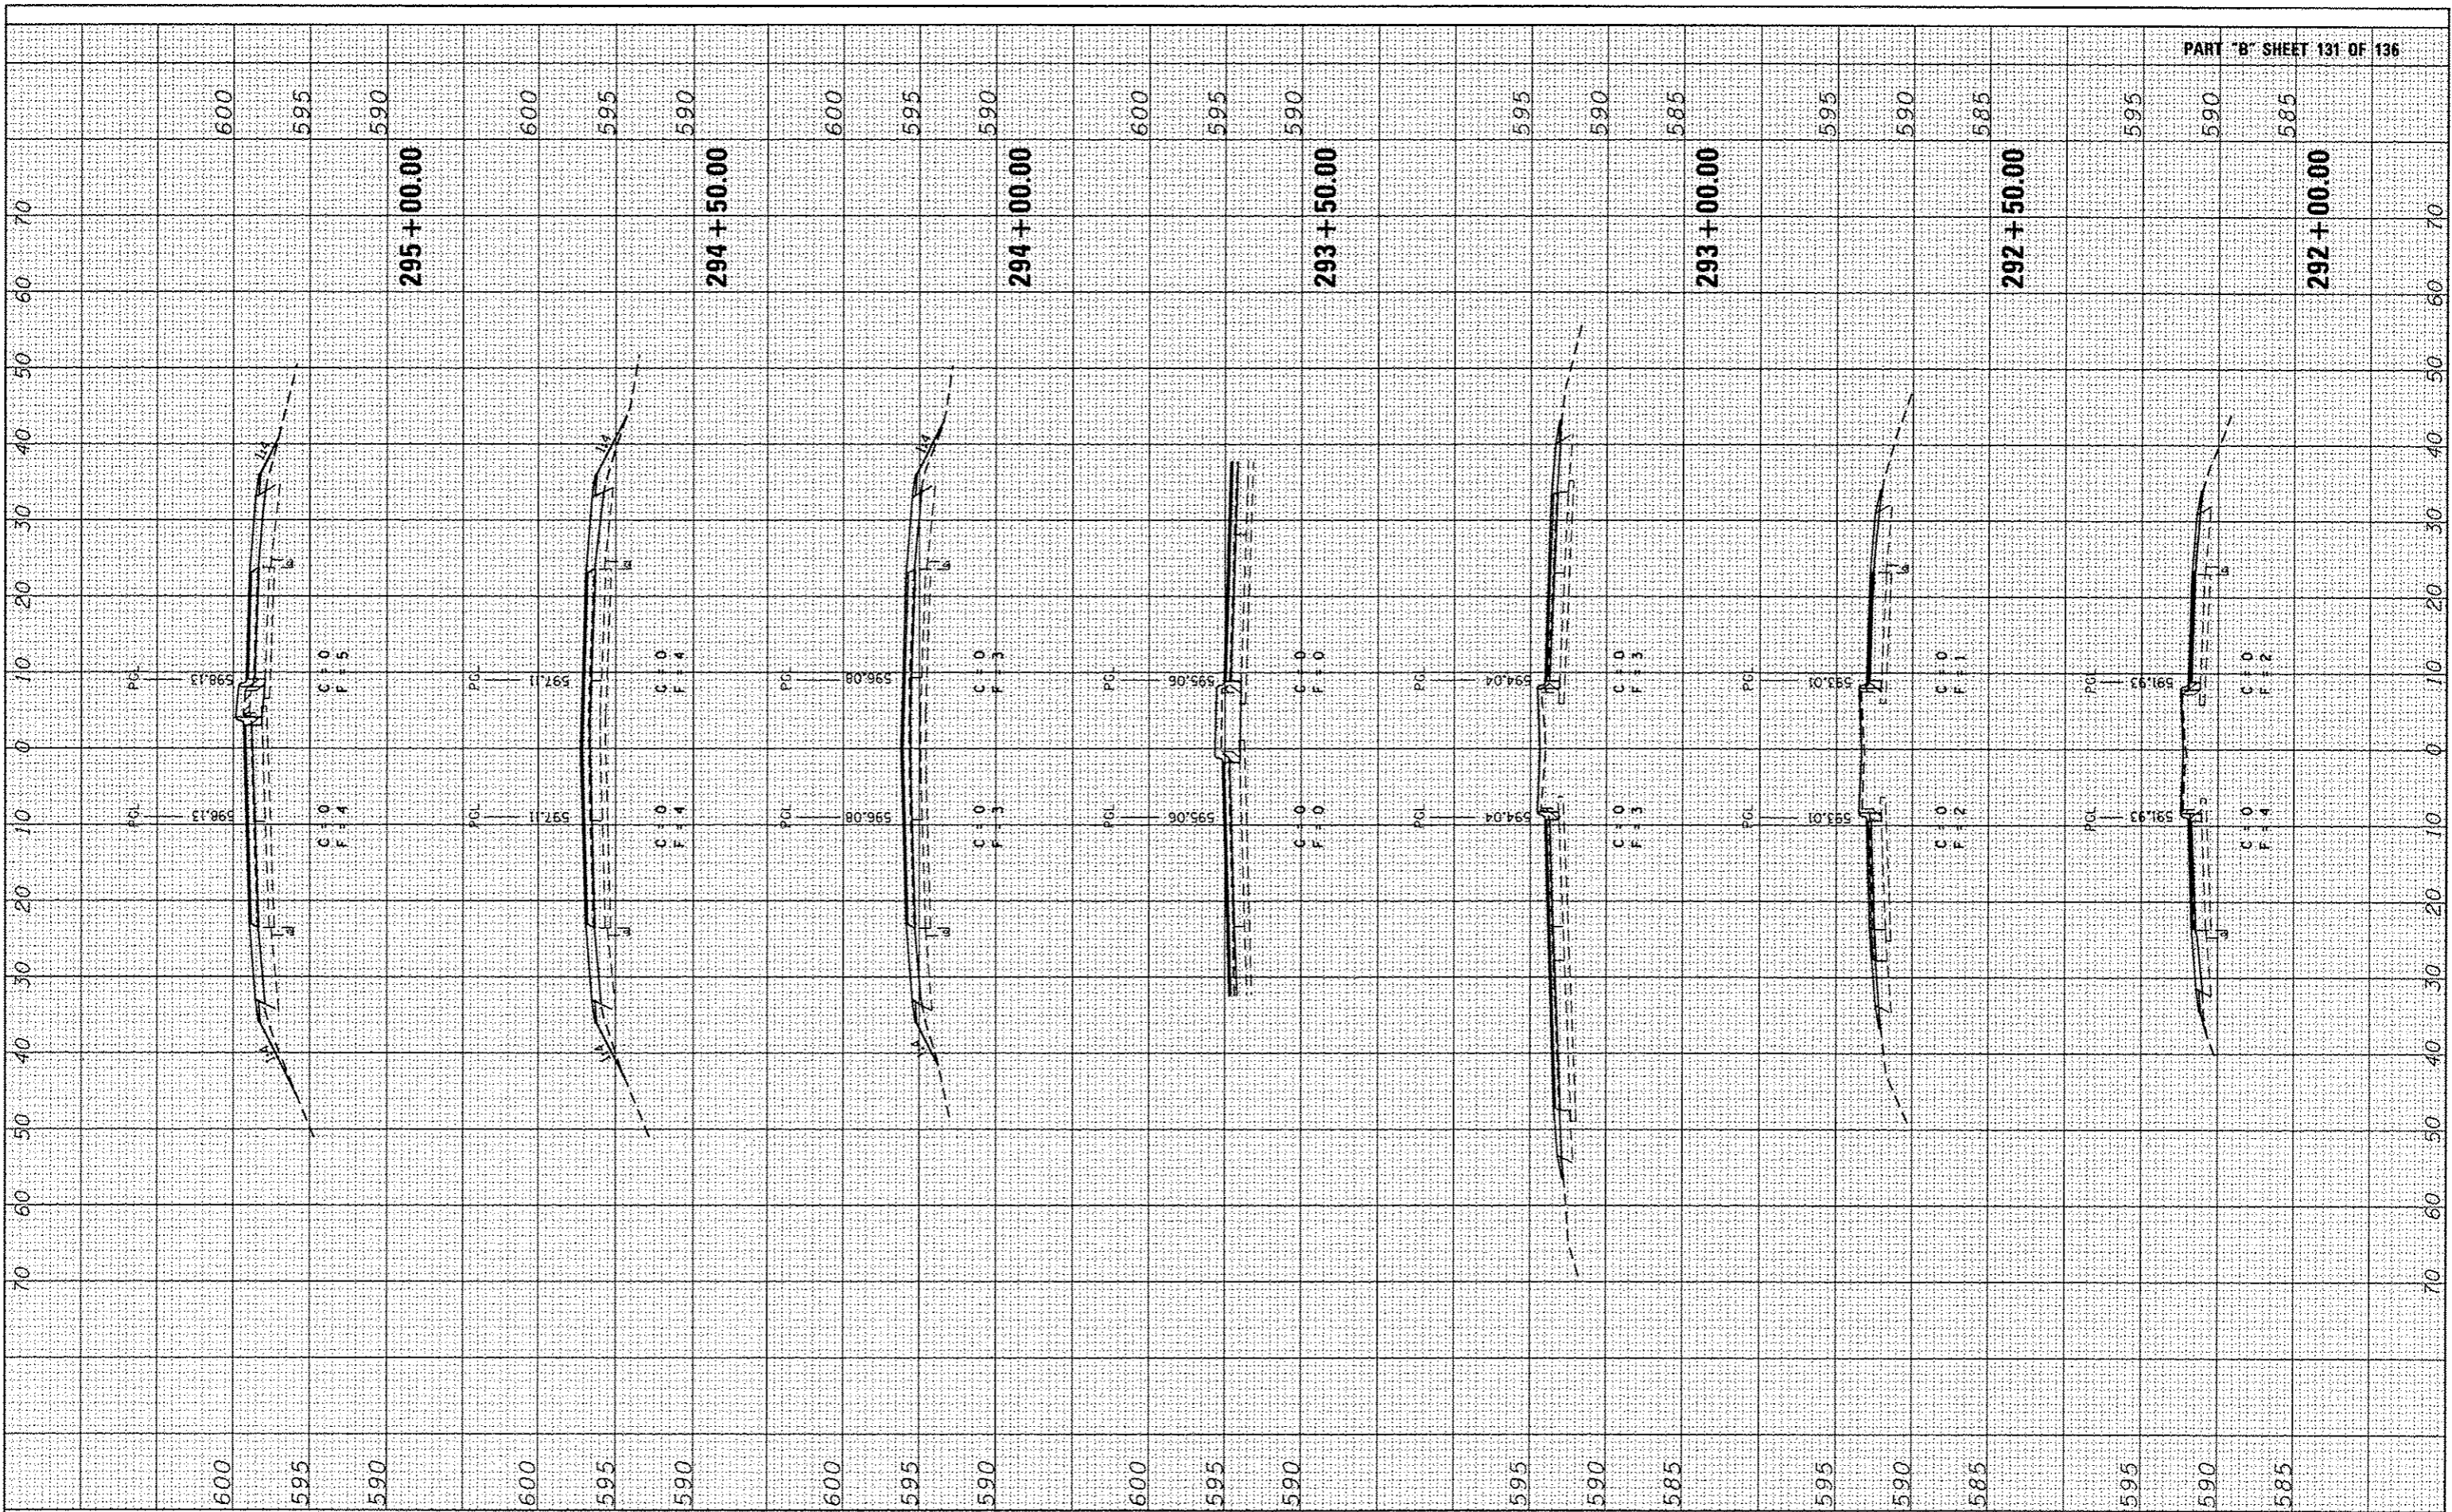

FILE NAME : c:\p\work\p\dot\eparkag\48359822\0672C98.dgn  
 USER NAME : eparkag  
 L:\s\428.dgn  
 PLOT SCALE : 20.0000' / in.  
 PLOT DATE : Sep-06-2013 09:45:37AM

DESIGNED - BTM  
 DRAWN - BTM  
 CHECKED - JSA  
 DATE - 9/20/12

REVISED -  
 REVISED -  
 REVISED -  
 REVISED -

STATE OF ILLINOIS  
 DEPARTMENT OF TRANSPORTATION

CROSS SECTIONS  
 TR 420 (OVERPASS RD.)  
 SCALE: SHEET NO. OF SHEETS STA. 292+00 TO STA. 295+00

F.A.I. RTE.	SECTION	COUNTY	TOTAL SHEETS	SHEET NO.
72		SANGAMON	194	189
*04-10-1RS-3,84-10-2RS-4BR.I CONTRACT NO. 72C90				
ILLINOIS FED. AID PROJECT				