


DATE	
BY	
FINN	SURVEYED
SAVY	PLOTTED
NOTE BOOK	TEMPLATE
NO.	AREAS CHECKED

DATE	
BY	
ORIGINAL	SURVEYED
SURVEY	PLOTTED
NOTE BOOK	TEMPLATE
NO.	AREAS CHECKED

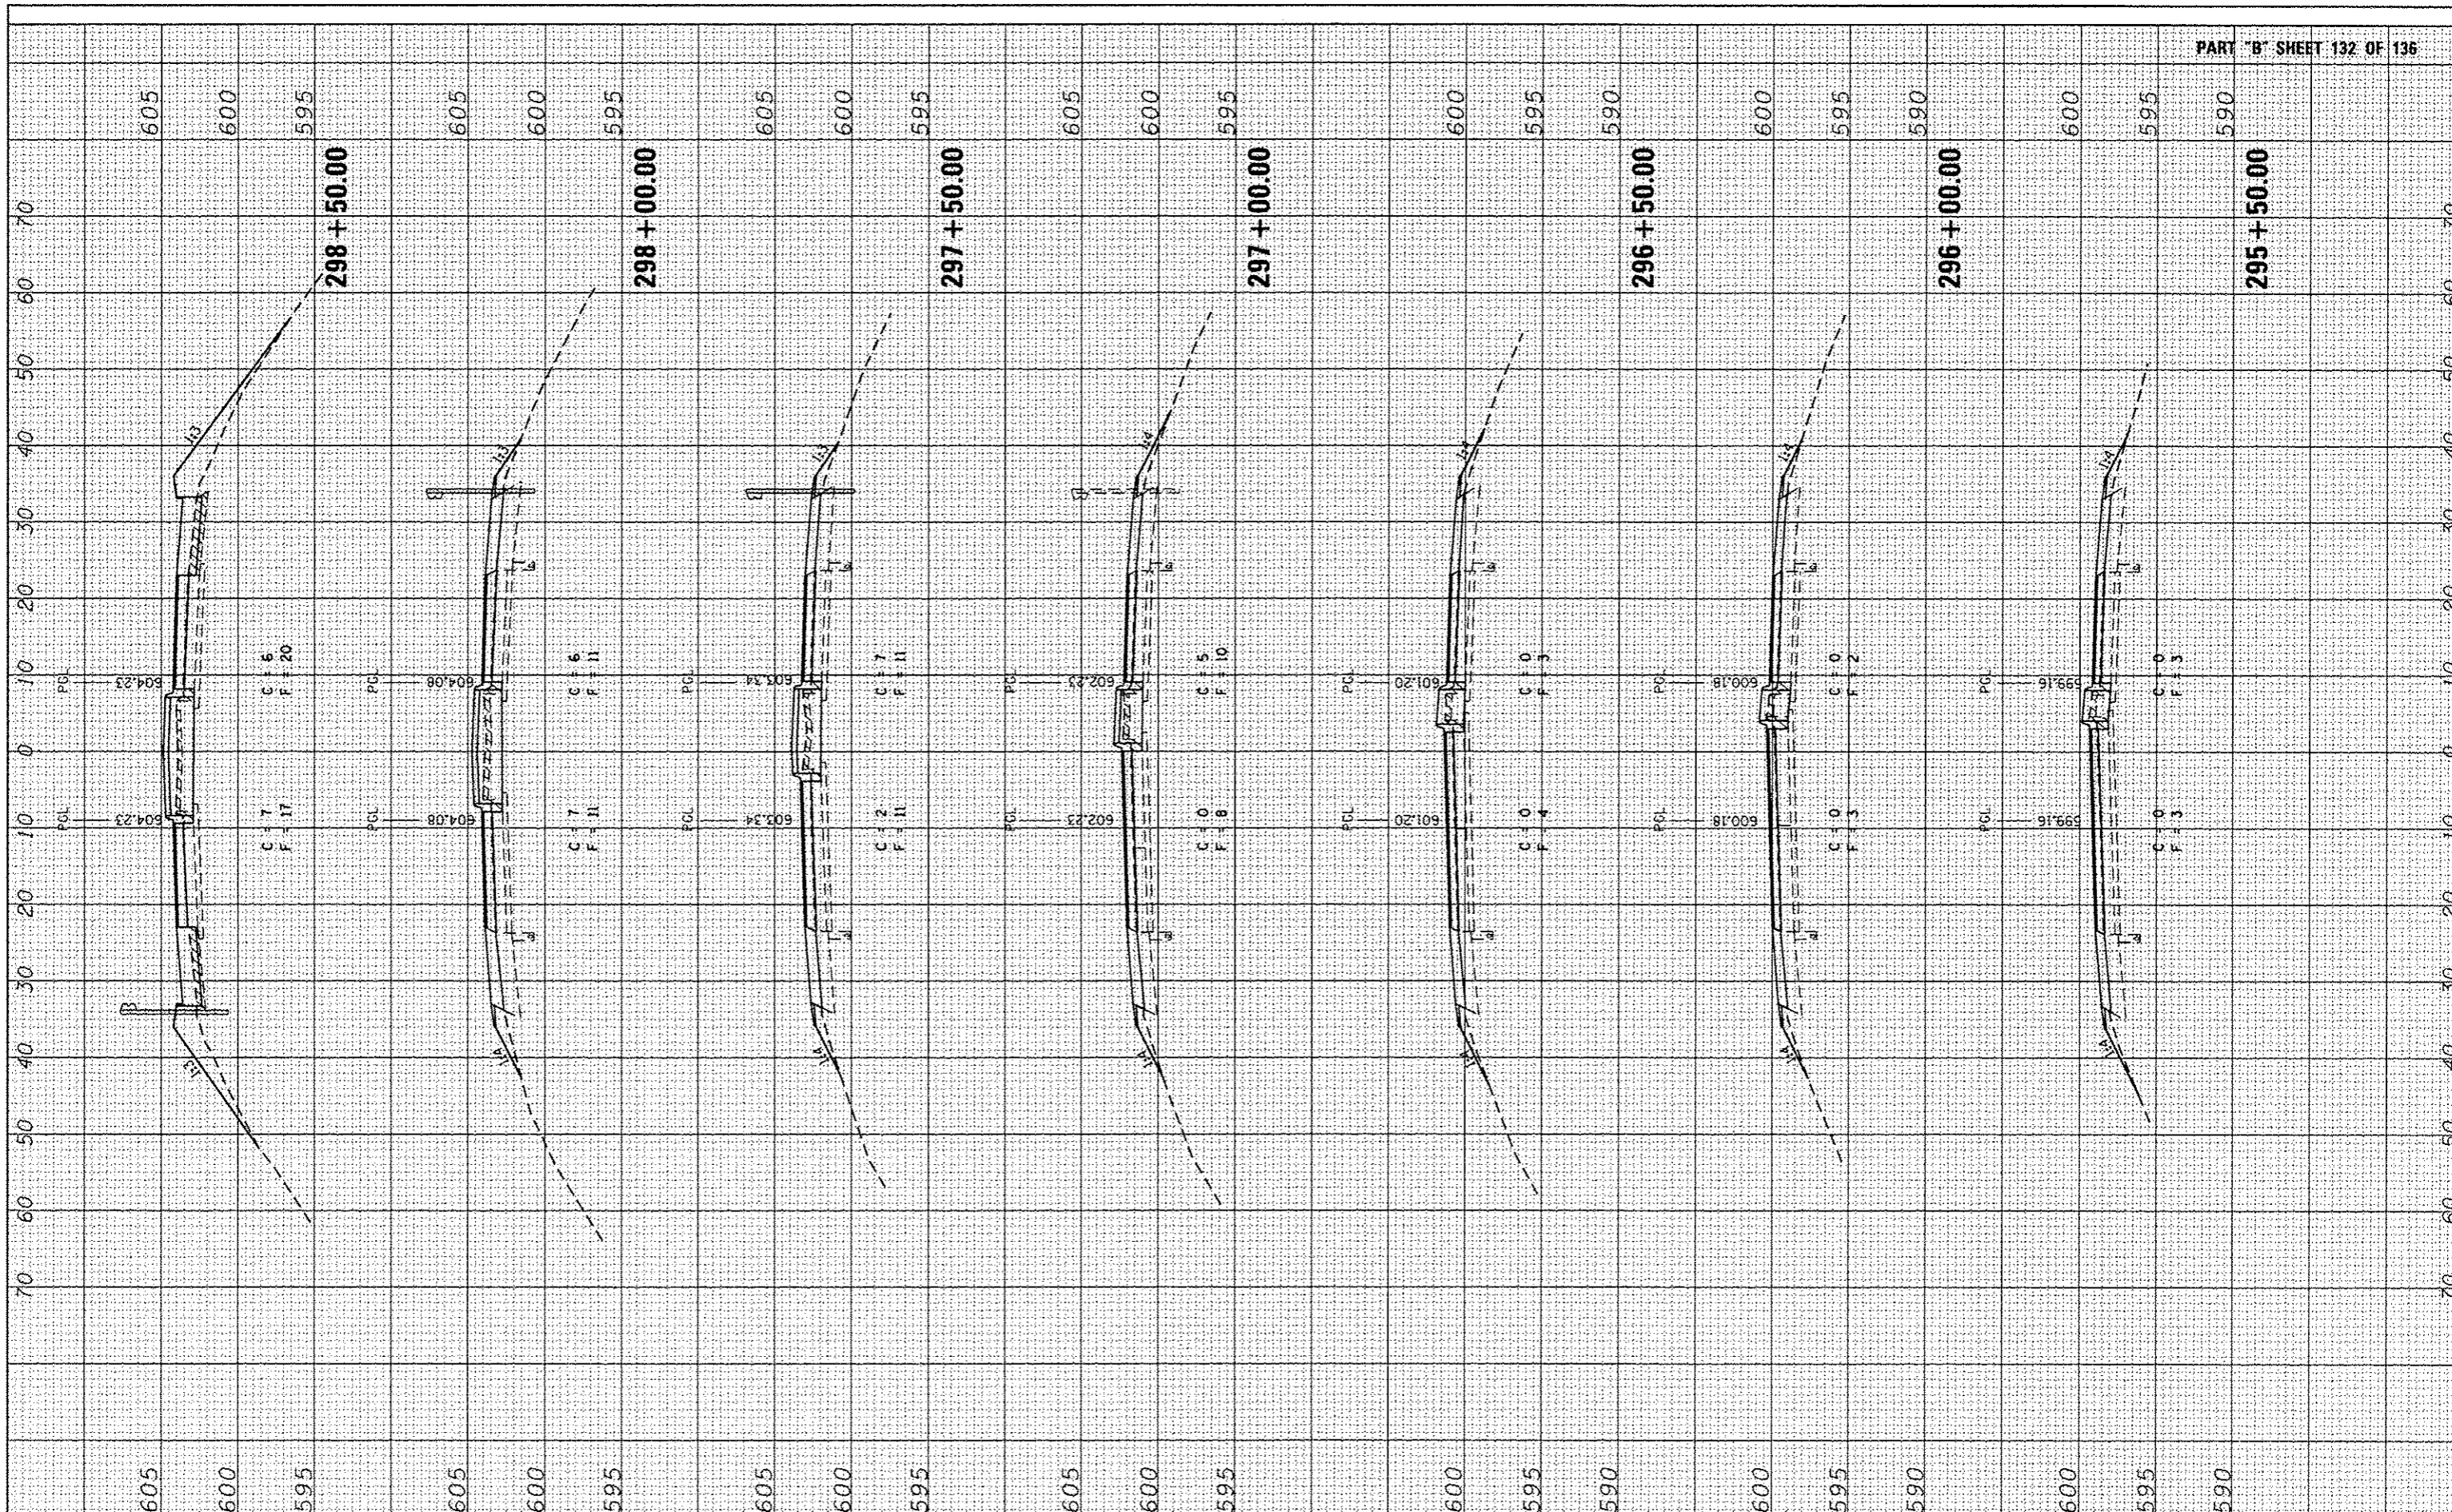

FILE NAME : c:\pwworkspace\sparksgk\0359822\0672098.ctb
 USER NAME : sparksgk
 PLOT SCALE : 20.0000' / in.
 PLOT DATE : Sep-05-2013 09:45:18AM

DESIGNED - BTM
 DRAWN - BTM
 CHECKED - JSA
 DATE - 9/20/12

REVISED -
 REVISED -
 REVISED -
 REVISED -

STATE OF ILLINOIS
 DEPARTMENT OF TRANSPORTATION

CROSS SECTIONS
 TR 420 (OVERPASS RD.)

SCALE: SHEET NO. OF SHEETS STA. 295+50 TO STA. 298+50

F.A.I. RTE.	SECTION	COUNTY	TOTAL SHEETS	SHEET NO.
72		SANGAMON	194	190
*184-10-1RS-3.84-10-2RS-4BR.I ILLINOIS FED. AID PROJECT				

CONTRACT NO. 72C90