


DATE	
BY	
FINISHED SURVEY	
PLOTTED	
NOTE BOOK	
AREAS CHECKED	

DATE	
BY	
ORIGINAL SURVEY	
PLOTTED	
NOTE BOOK	
AREAS CHECKED	

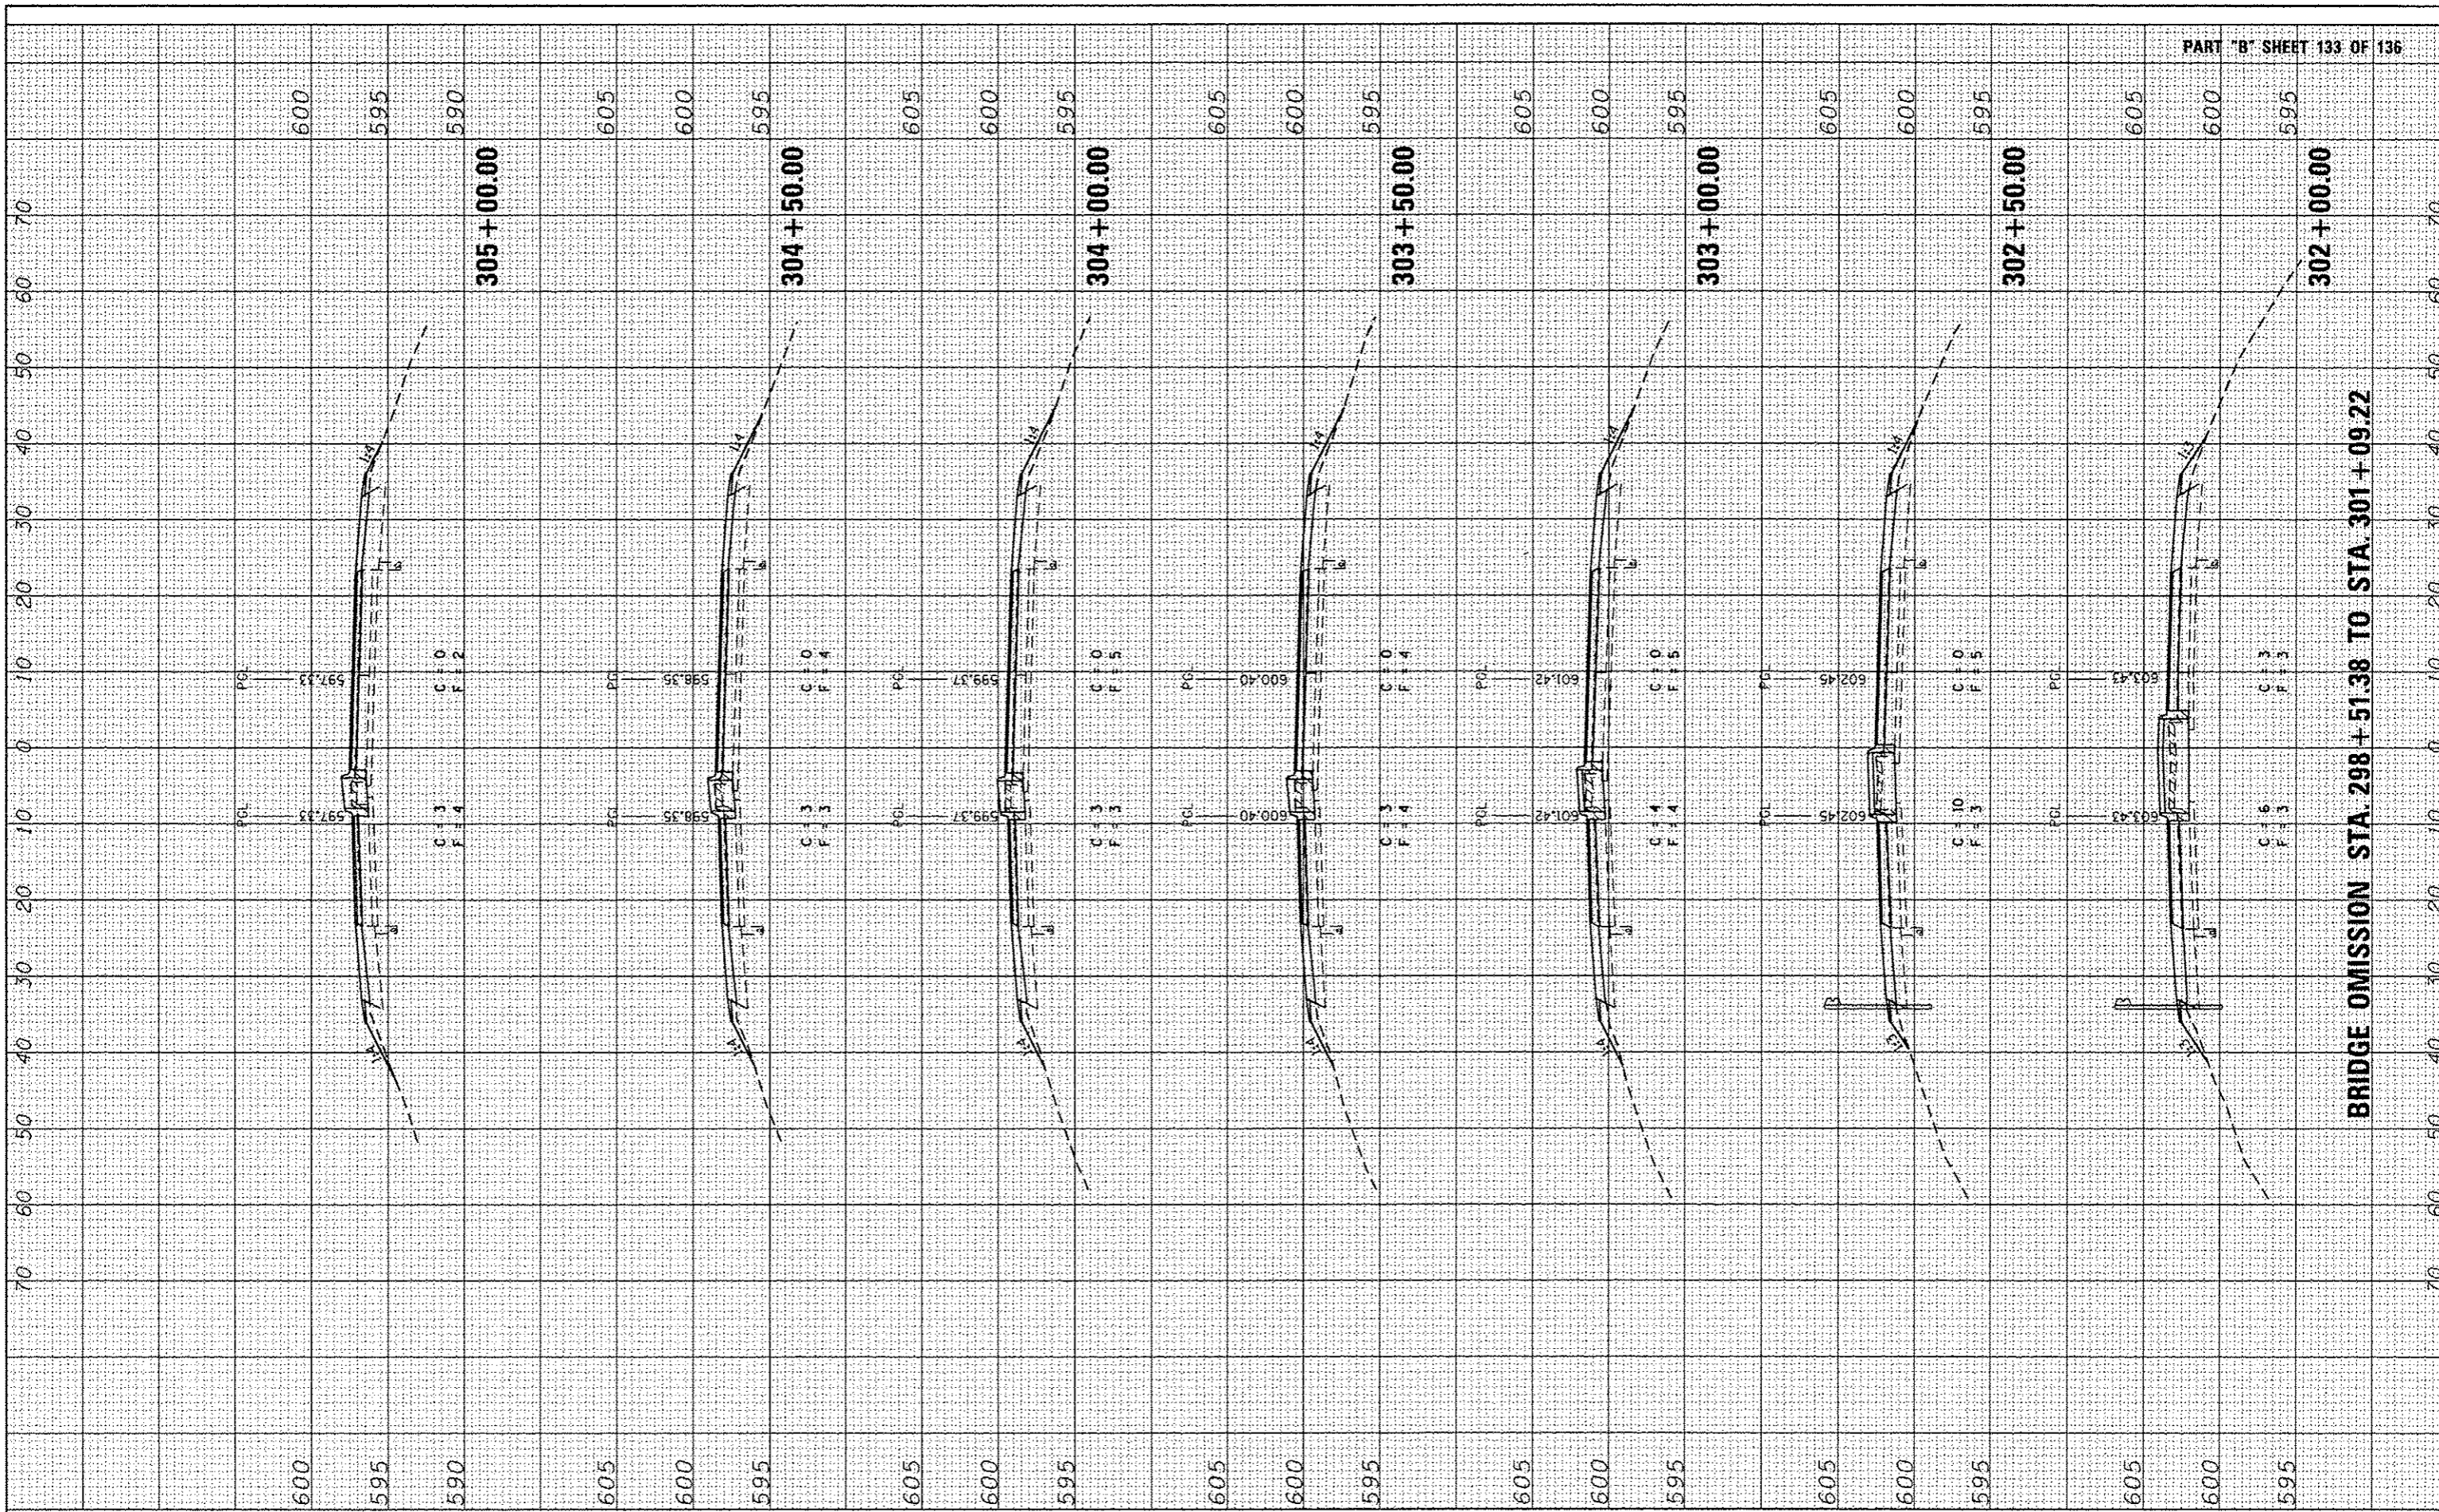

BRIDGE OMISSION STA. 298 + 51.38 TO STA. 301 + 09.22

FILE NAME : c:\pwork\pwork\sparksgw\d8359822\0672C10.dgn
 USER NAME : sparksgw
 LSS : 428.dgn
 PLOT SCALE : 28.0000 ' / in.
 PLOT DATE : Sep-05-2013 09:45:02AM

DESIGNED - BTM
 DRAWN - BTM
 CHECKED - JSA
 DATE - 9/20/12

REVISED -
 REVISED -
 REVISED -
 REVISED -

STATE OF ILLINOIS
 DEPARTMENT OF TRANSPORTATION

CROSS SECTIONS
 TR 420 (OVERPASS RD.)
 SCALE: SHEET NO. OF SHEETS STA. 302+00 TO STA. 305+00

F.A.I. RTE.	SECTION	COUNTY	TOTAL SHEETS	SHEET NO.
72	*	SANGAMON	194	191
*184-10-IRS-3,84-10-2RS-4BR,I CONTRACT NO. 72C90				
ILLINOIS FED. AID PROJECT				