


DATE	
BY	
SAVED	
PLOTTED	
NOTE BOOK	
AREAS CHECKED	

DATE	
BY	
SAVED	
PLOTTED	
NOTE BOOK	
AREAS CHECKED	

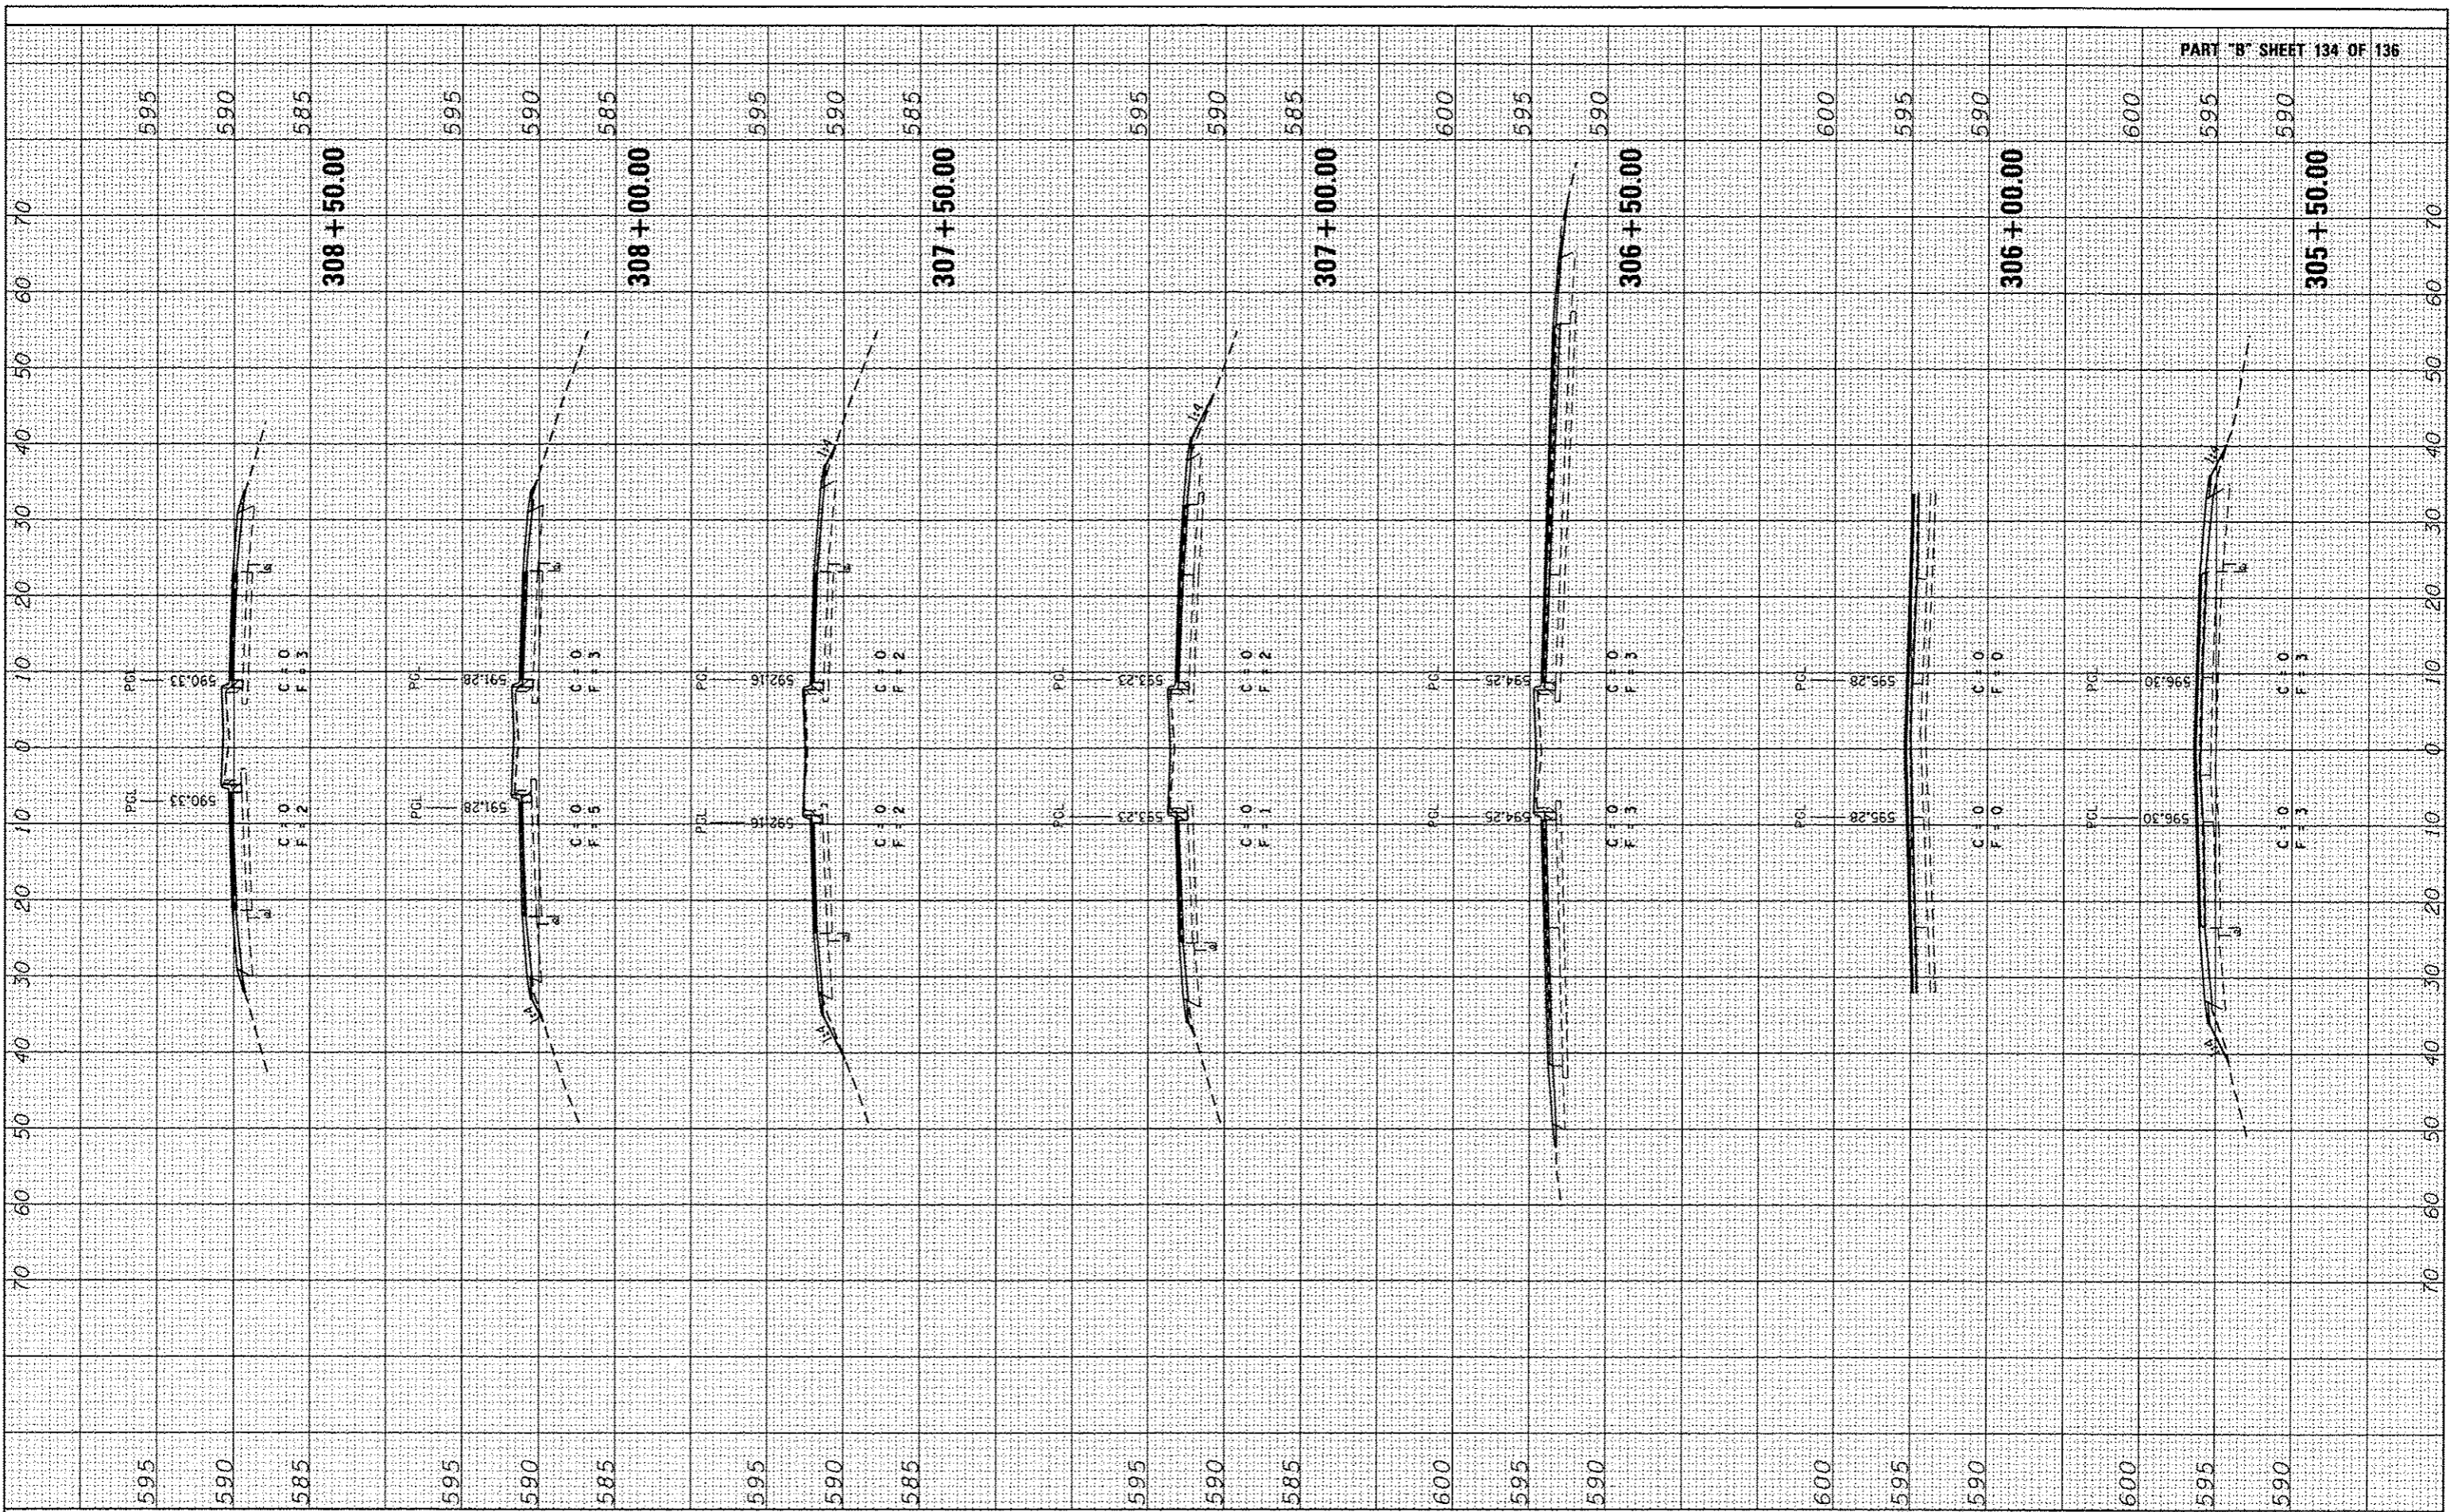

FILE NAME :
 USER NAME : sparkage
 DESIGNED - BTM
 DRAWN - BTM
 CHECKED - JSA
 DATE - 9/20/12

REVISIONS:
 REVISED -
 REVISED -
 REVISED -
 REVISED -

STATE OF ILLINOIS
 DEPARTMENT OF TRANSPORTATION

CROSS SECTIONS
 TR 420 (OVERPASS RD.)
 SCALE: SHEET NO. OF SHEETS STA. 305+50 TO STA. 308+50

F.A.J. RTE.	SECTION	COUNTY	TOTAL SHEETS	SHEET NO.
72		SANGAMON	194	192
*184-10-1RS-3,84-10-2RS-41BR.1 CONTRACT NO. 72C90				
ILLINOIS FED. AID PROJECT				