


FINAL SURVEY	DATE
SURVEYED	
PLOTTED	
NOTE BOOK	
AREAS CHECKED	
NO.	

ORIGINAL SURVEY	DATE
SURVEYED	
PLOTTED	
NOTE BOOK	
AREAS CHECKED	
NO.	

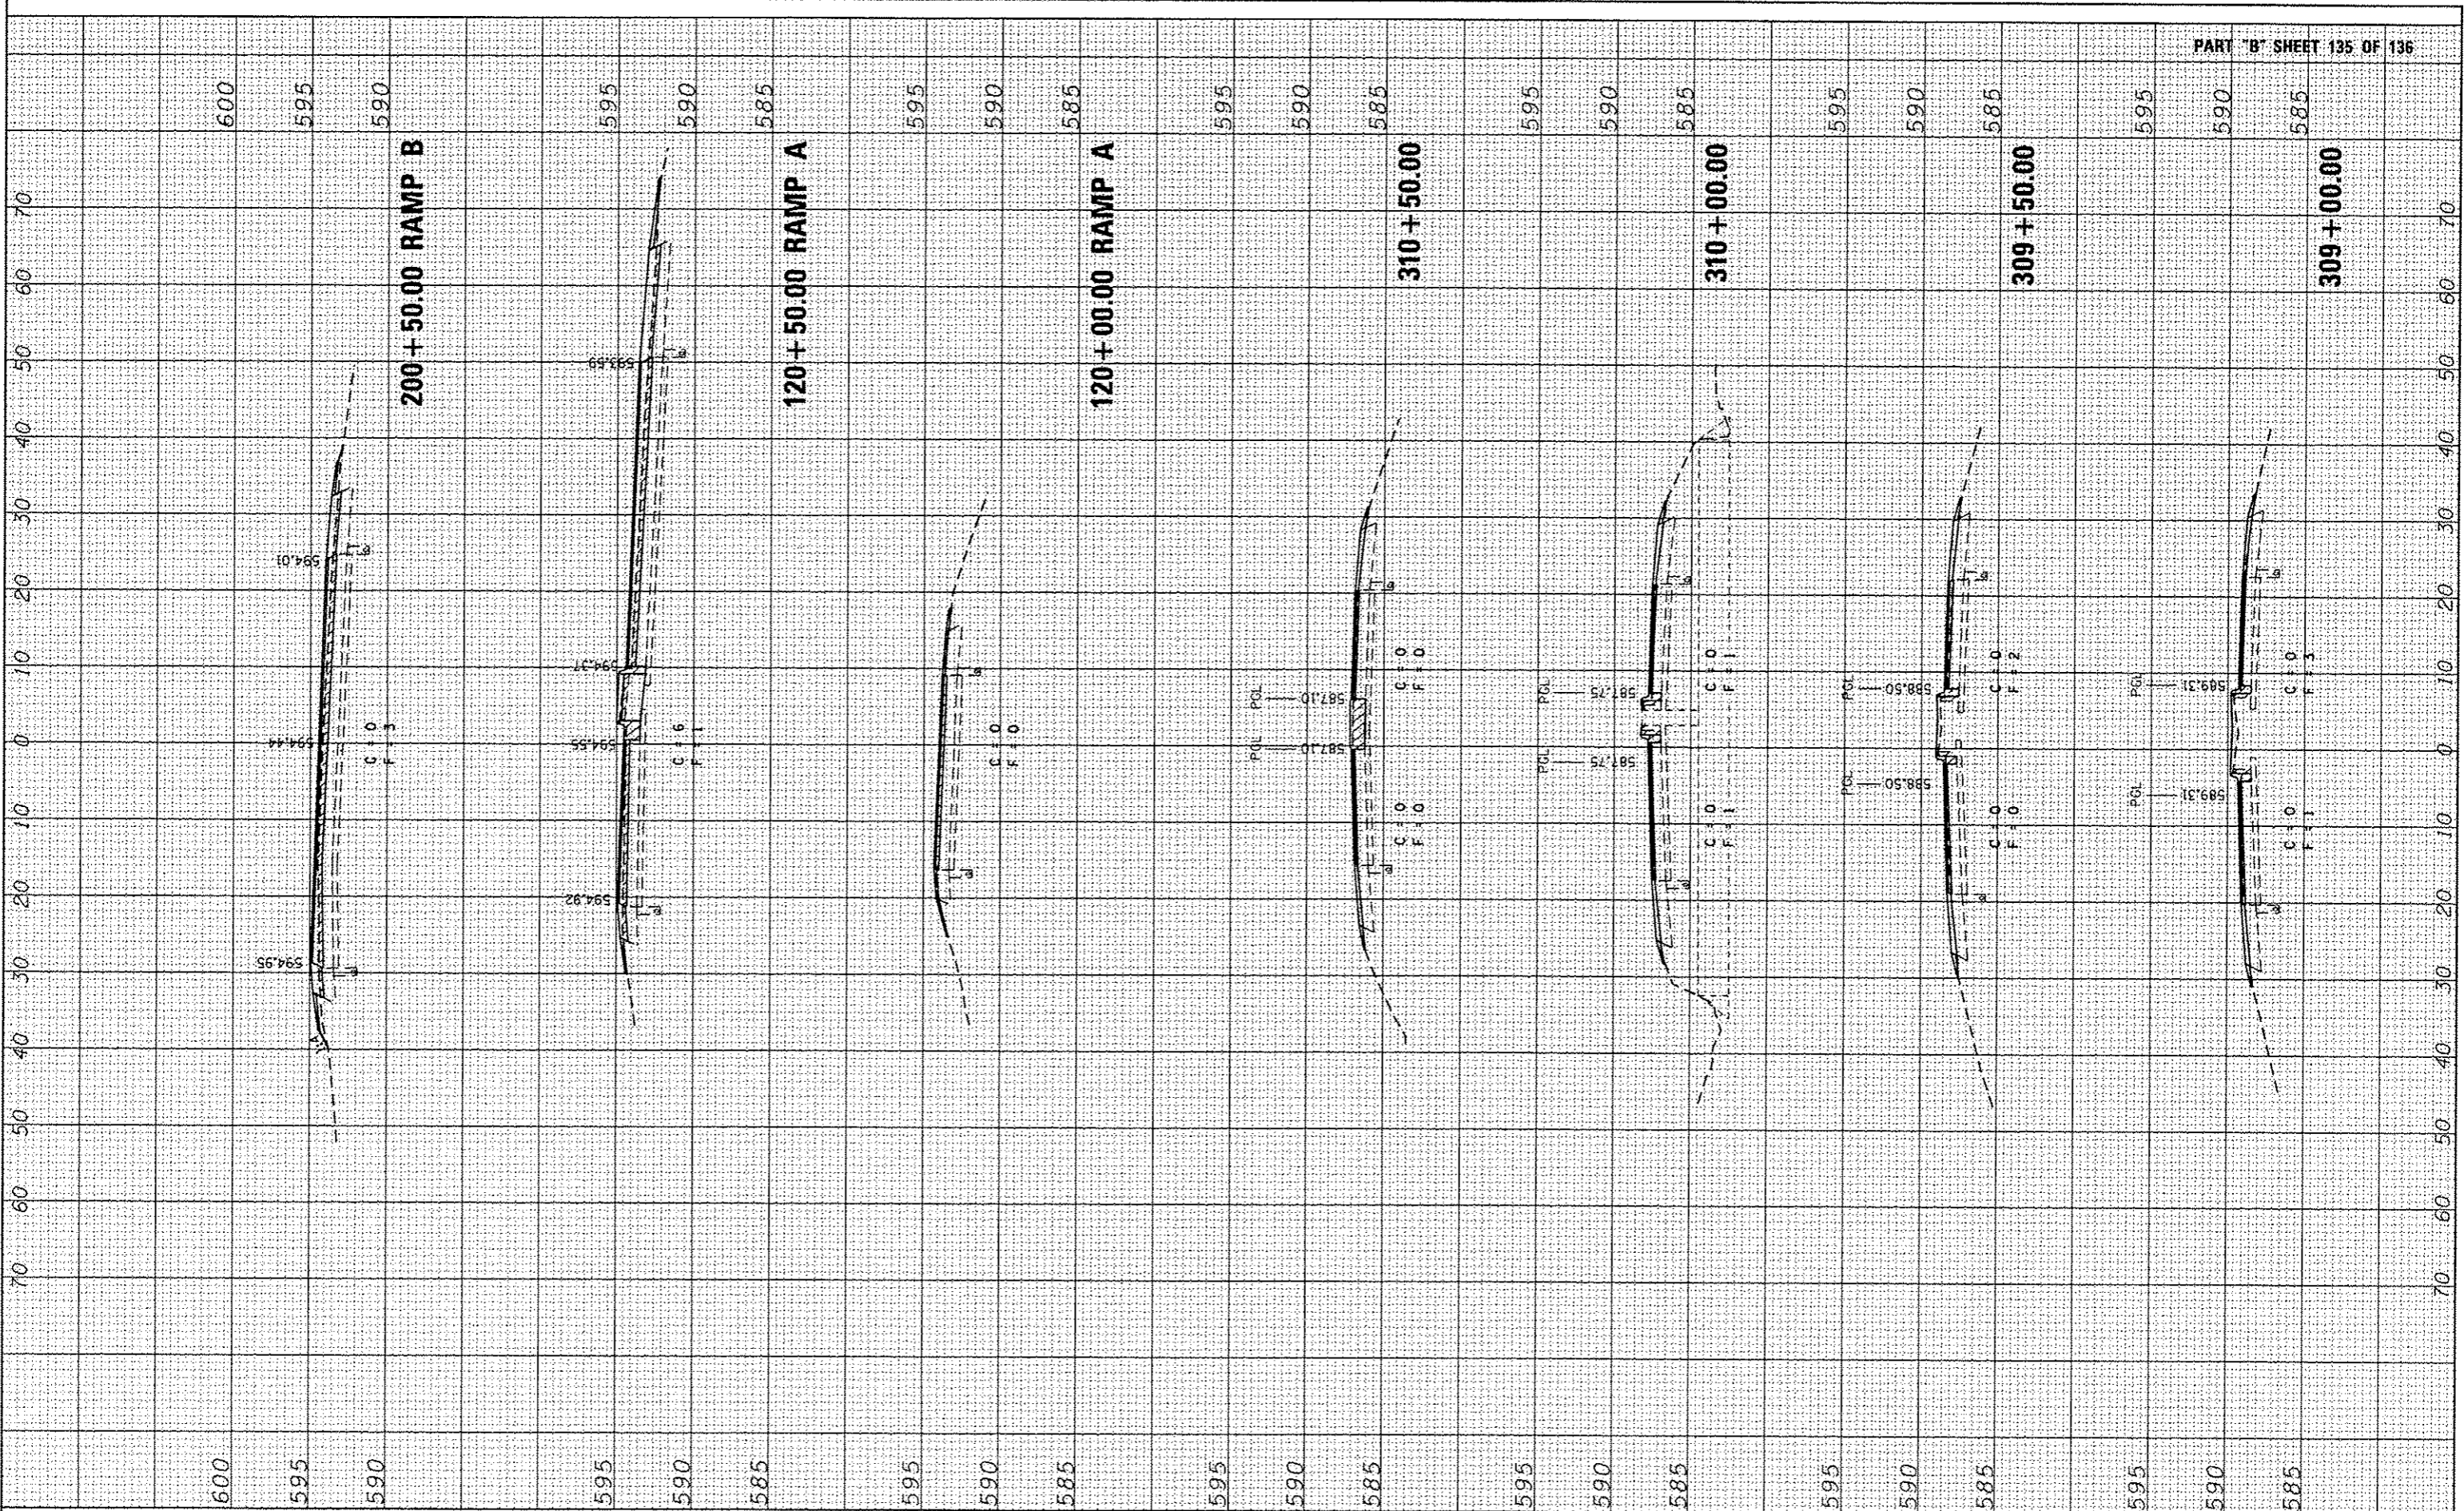

FILE NAME :
 c:\pwork\pwork\sporksg\08359822\0672C98.dwg

USER NAME : sporksg
 DESIGNED - BTM
 DRAWN - BTM
 CHECKED - JSA
 DATE - 9/20/12

REVISIONS:
 REVISION -
 REVISION -
 REVISION -
 REVISION -

STATE OF ILLINOIS
 DEPARTMENT OF TRANSPORTATION

CROSS SECTIONS
 TR 420 (OVERPASS RD.)
 SCALE: SHEET NO. OF SHEETS STA. 309+00 TO STA. 310+50

F.A.I. RTE.	SECTION	COUNTY	TOTAL SHEETS	SHEET NO.
72		SANGAMON	194	193
*184-10-IRS-3,84-10-2RS-4IBR,1				
ILLINOIS FED. AID PROJECT				
CONTRACT NO. 72C90				