


FINAL	SURVEYED	DATE
SHEET	PLOTTED	
NOTE BOOK	TEMPLATE	
NO.	AREAS CHECKED	

ORIGINAL	SURVEYED	DATE
SHEET	PLOTTED	
NOTE BOOK	TEMPLATE	
NO.	AREAS CHECKED	

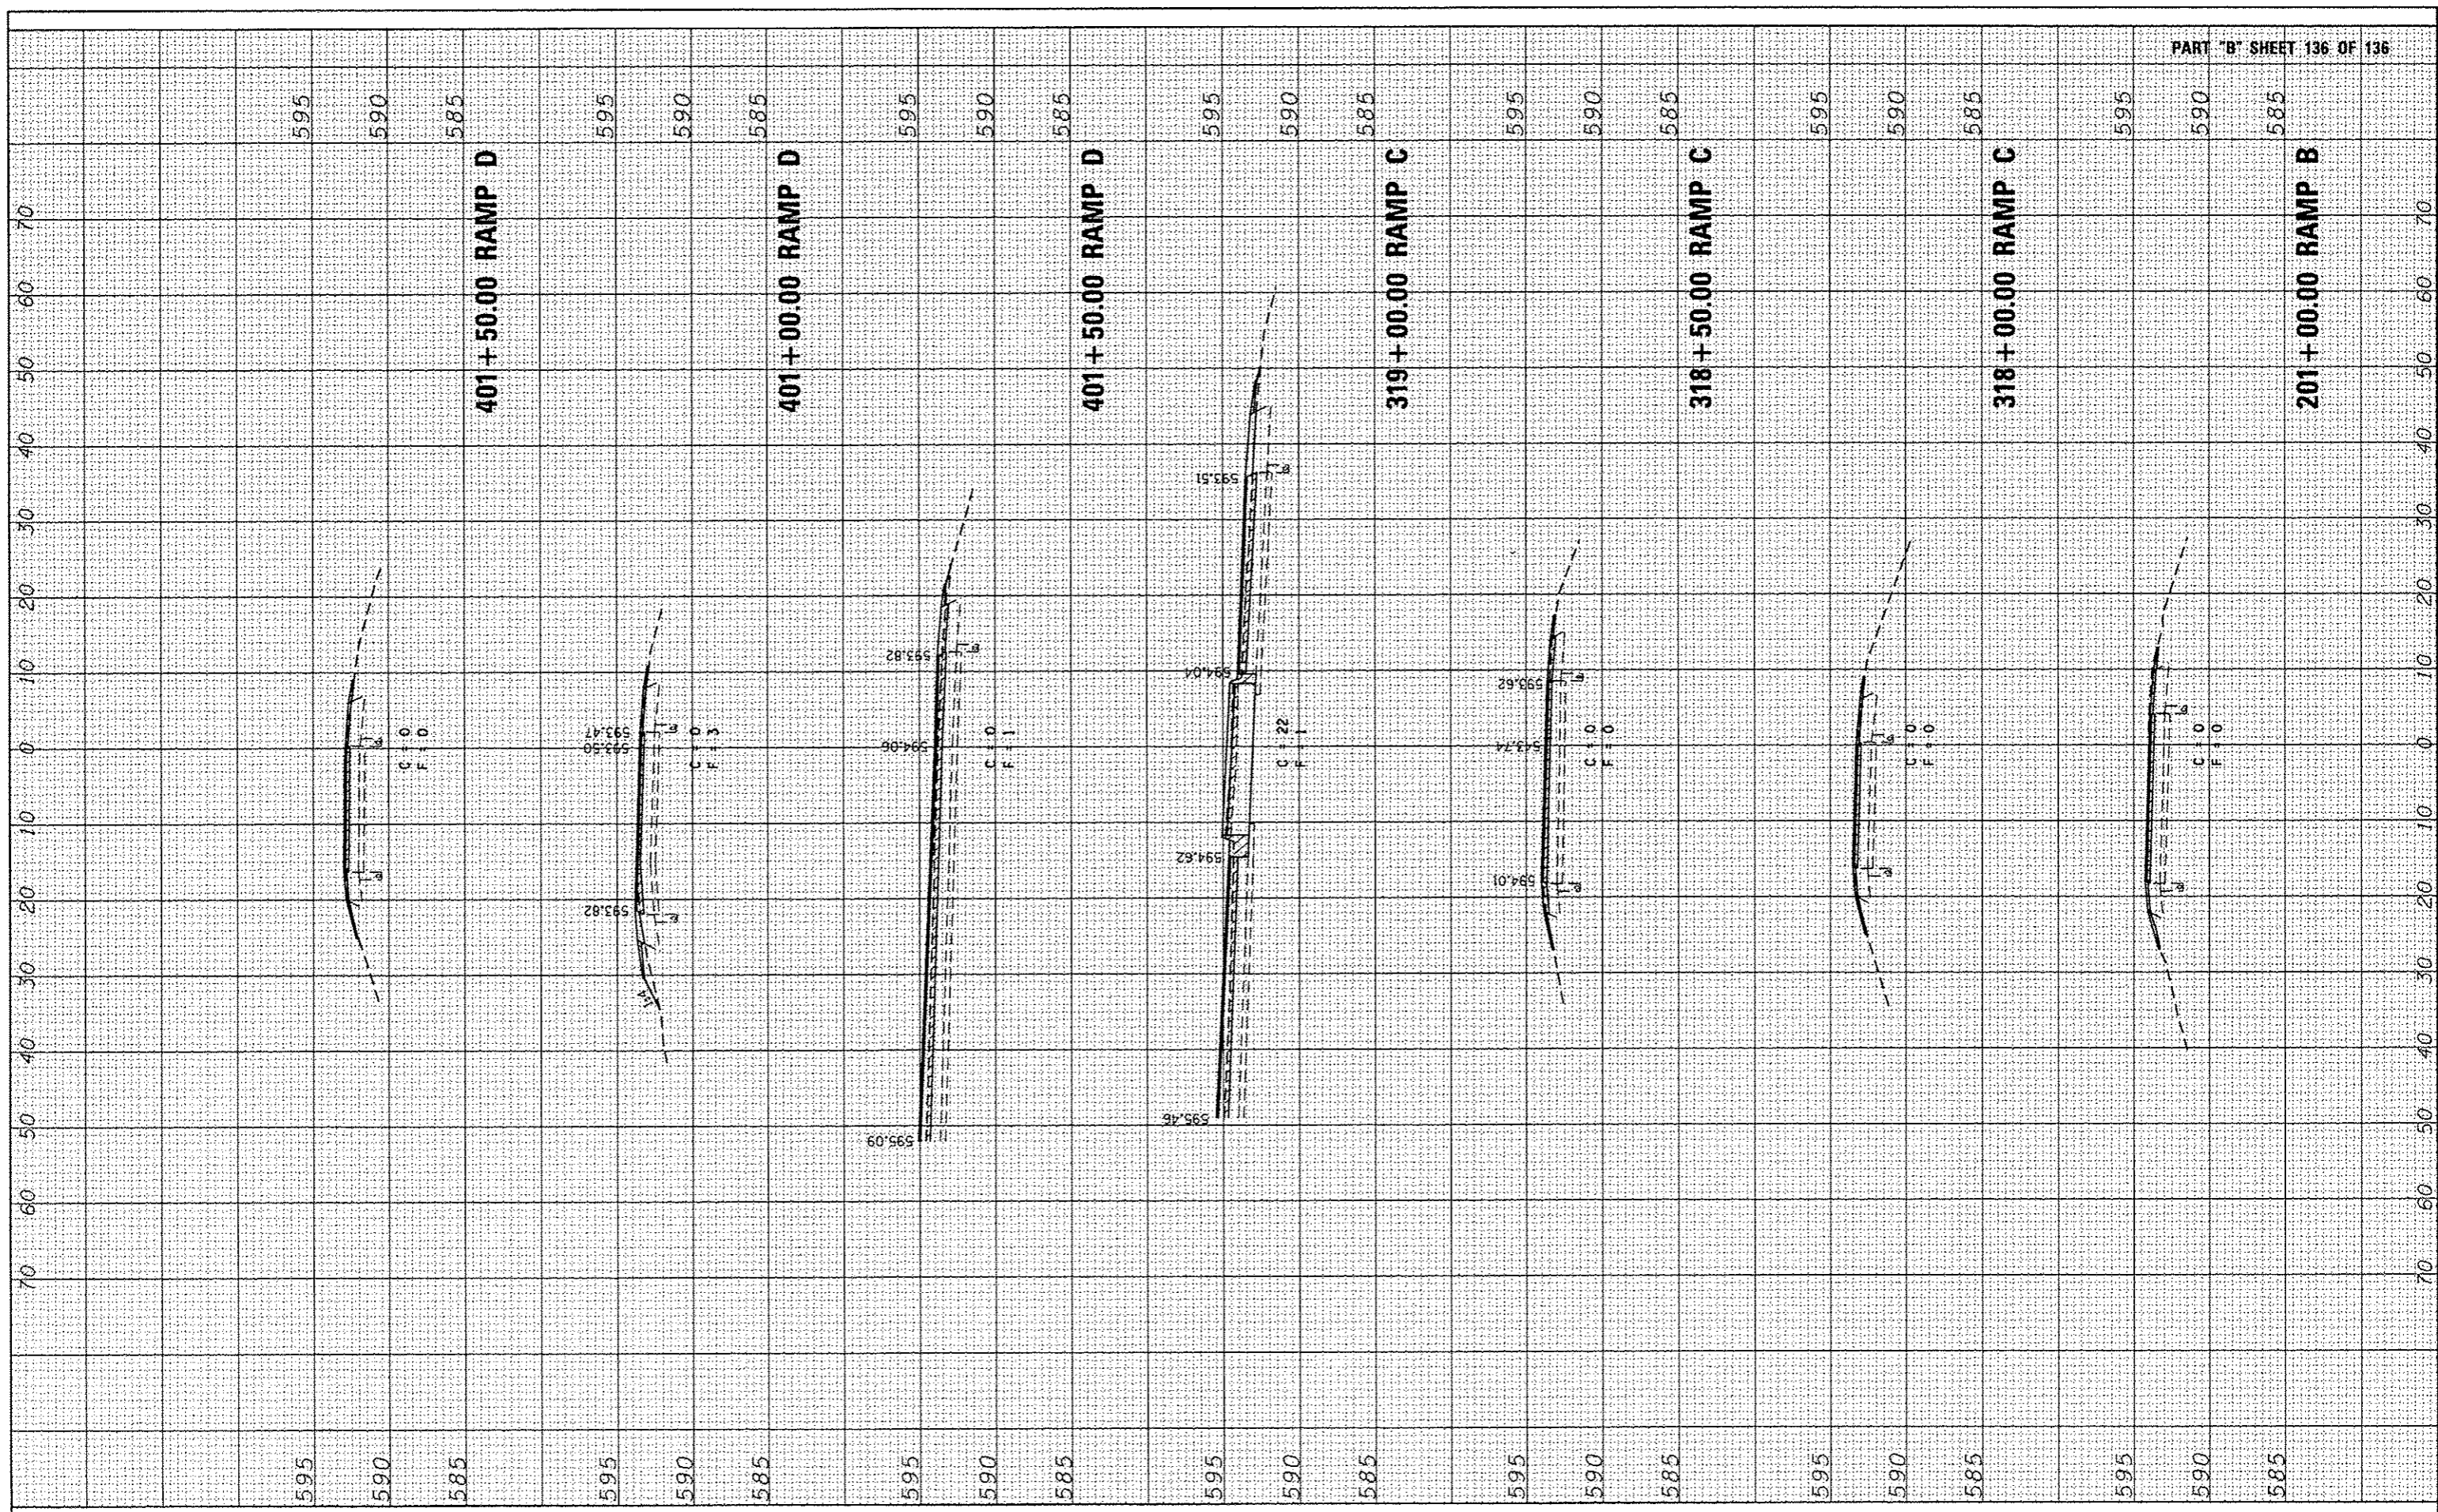

FILE NAME : c:\pwworkspace\pwworkspace\48359822\0672C90.dwg	USER NAME : sparkgw L:\s\428.dgn	DESIGNED - BTM	REVISED -	STATE OF ILLINOIS DEPARTMENT OF TRANSPORTATION	CROSS SECTIONS TR 420 (OVERPASS RD.)			F.A.I. RTE. 72	SECTION *	COUNTY SANGAMON	TOTAL SHEETS 194	SHEET NO. 194
PLOT SCALE = 20.0000' / in.		CHECKED - JSA	REVISED -		SCALE:	SHEET NO. OF SHEETS	STA. 88+50 TO STA. 91+50	* (B4-10-1RS-3,84-10-2RS-4) BR.1				
PLOT DATE = Sep-26-2013 09:43:47AM		DATE - 9/20/12	REVISED -		ILLINOIS FED. AID PROJECT							