

LOGAN COUNTY



SN 054-0024 OVER
PRAIRIE CREEK DITCH

SN 054-0079 OVER
I-55

SN 054-0078 OVER
I-55

SN 054-0025 OVER
PRAIRIE CREEK


SN 054-0503 OVER
SUGAR CREEK

SN 054-0026 OVER
W. FORK SUGAR CREEK

SN 054-0004 OVER
CLEAR CREEK

SN 054-0076 &
SN 054-0077 OVER
I.C.G. RR

SN 054-0080 &
SN 054-0081 OVER
SOUTH BRANCH PRAIRIE CREEK

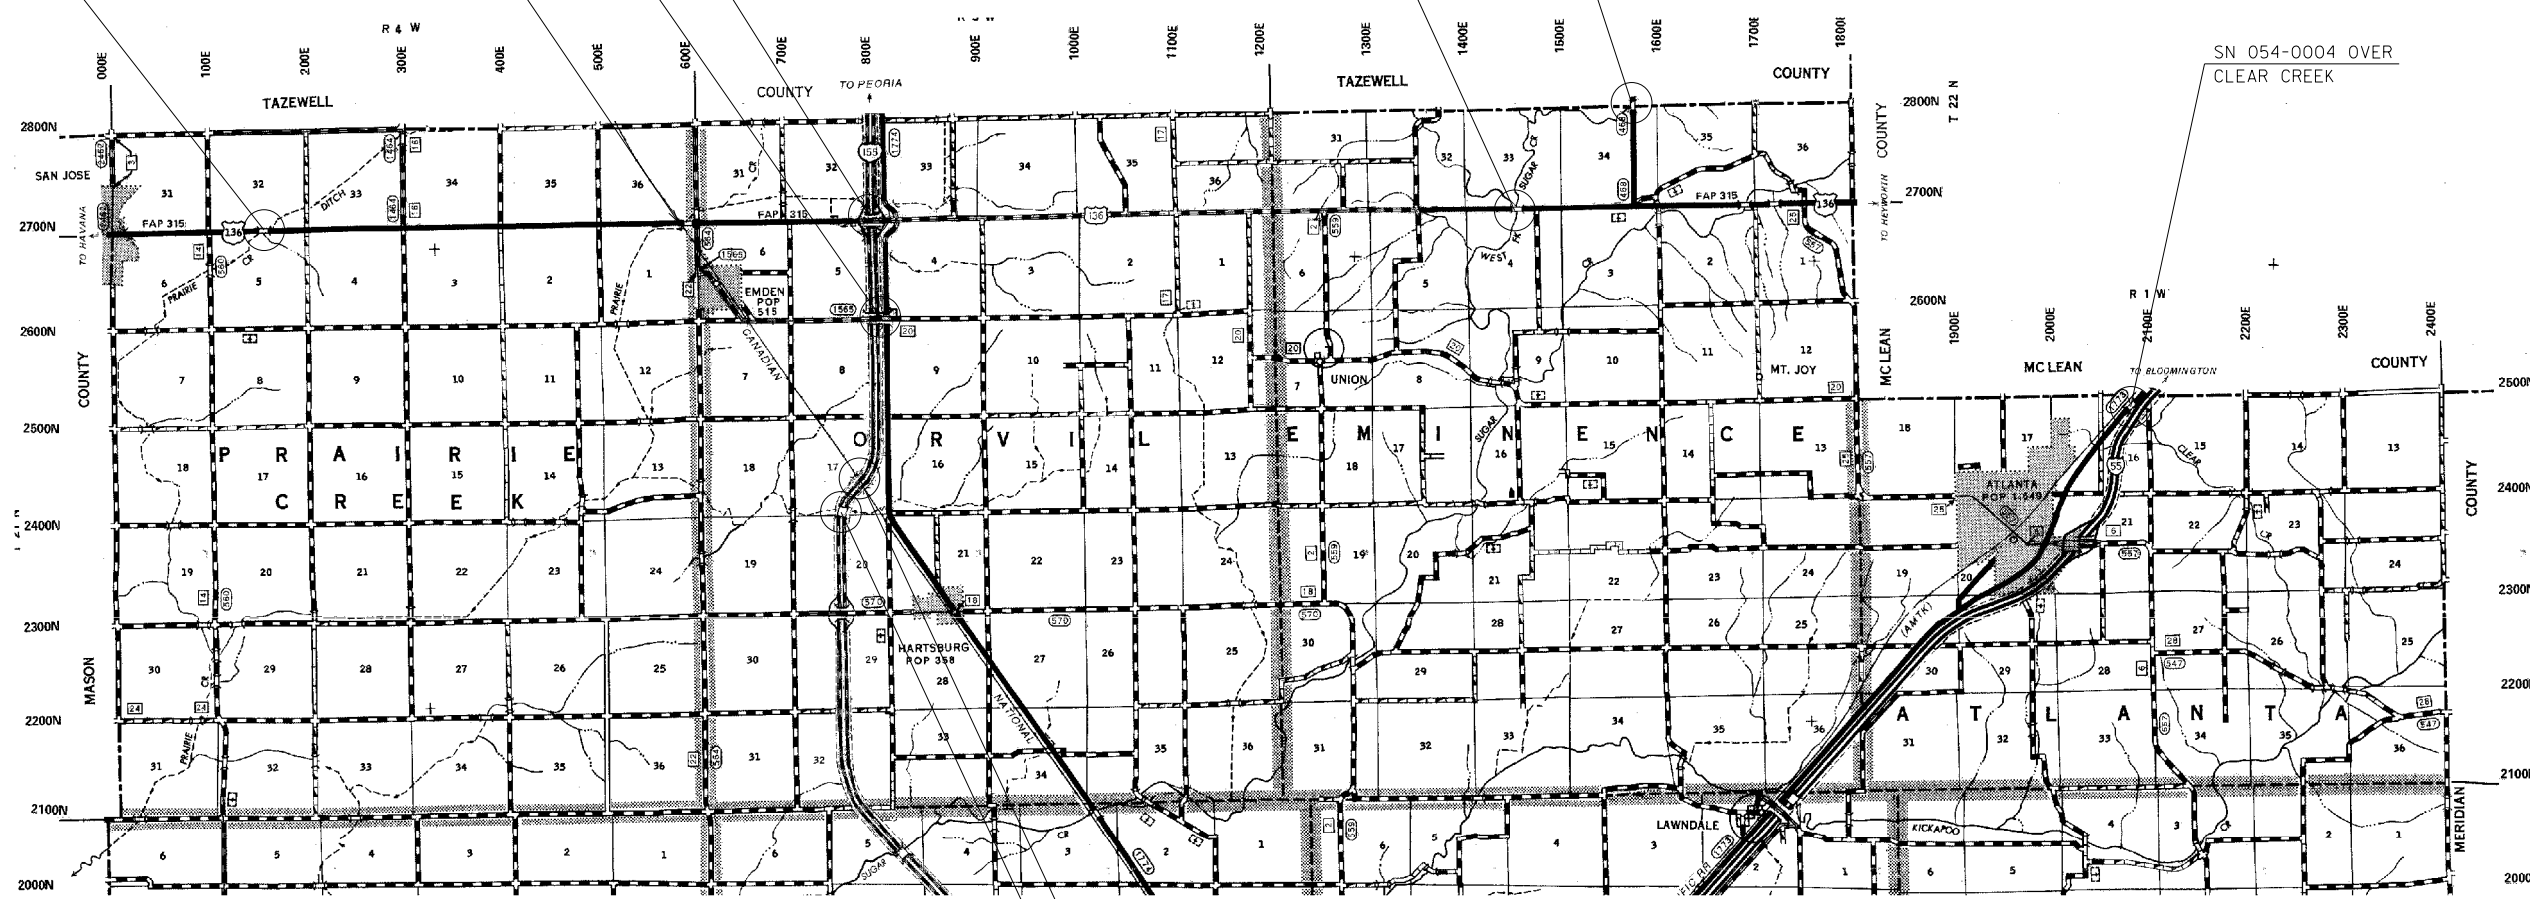

- * D6 BDGE DECK SEALING 2014-2
- ** LOGAN, CHRISTIAN, MONTGOMERY

FILE NAME =	USER NAME = sparksgw	DESIGNED -	REVISED -	STATE OF ILLINOIS DEPARTMENT OF TRANSPORTATION	BRIDGE LOCATION MAP LOGAN COUNTY			F.A. RTE.	SECTION	COUNTY	TOTAL SHEETS	SHEET NO.
et:\pw\work\p\dot\sparksgw\0289421\06xxx-sht-LOGAN.L.dgn	PLOT SCALE = 40.0000' / in.	DRAWN -	REVISED -					VAR	.	** VARIOUS	14	7
PLOT DATE = Oct-25-2013 03:05:04PM	DATE -	CHECKED -	REVISED -		CONTRACT NO. 72E26			ILLINOIS FED. AID PROJECT				
		DATE -	REVISED -		SCALE:	SHEET 1	OF 3 SHEETS	STA.	TO STA.			