


CHRISTIAN COUNTY

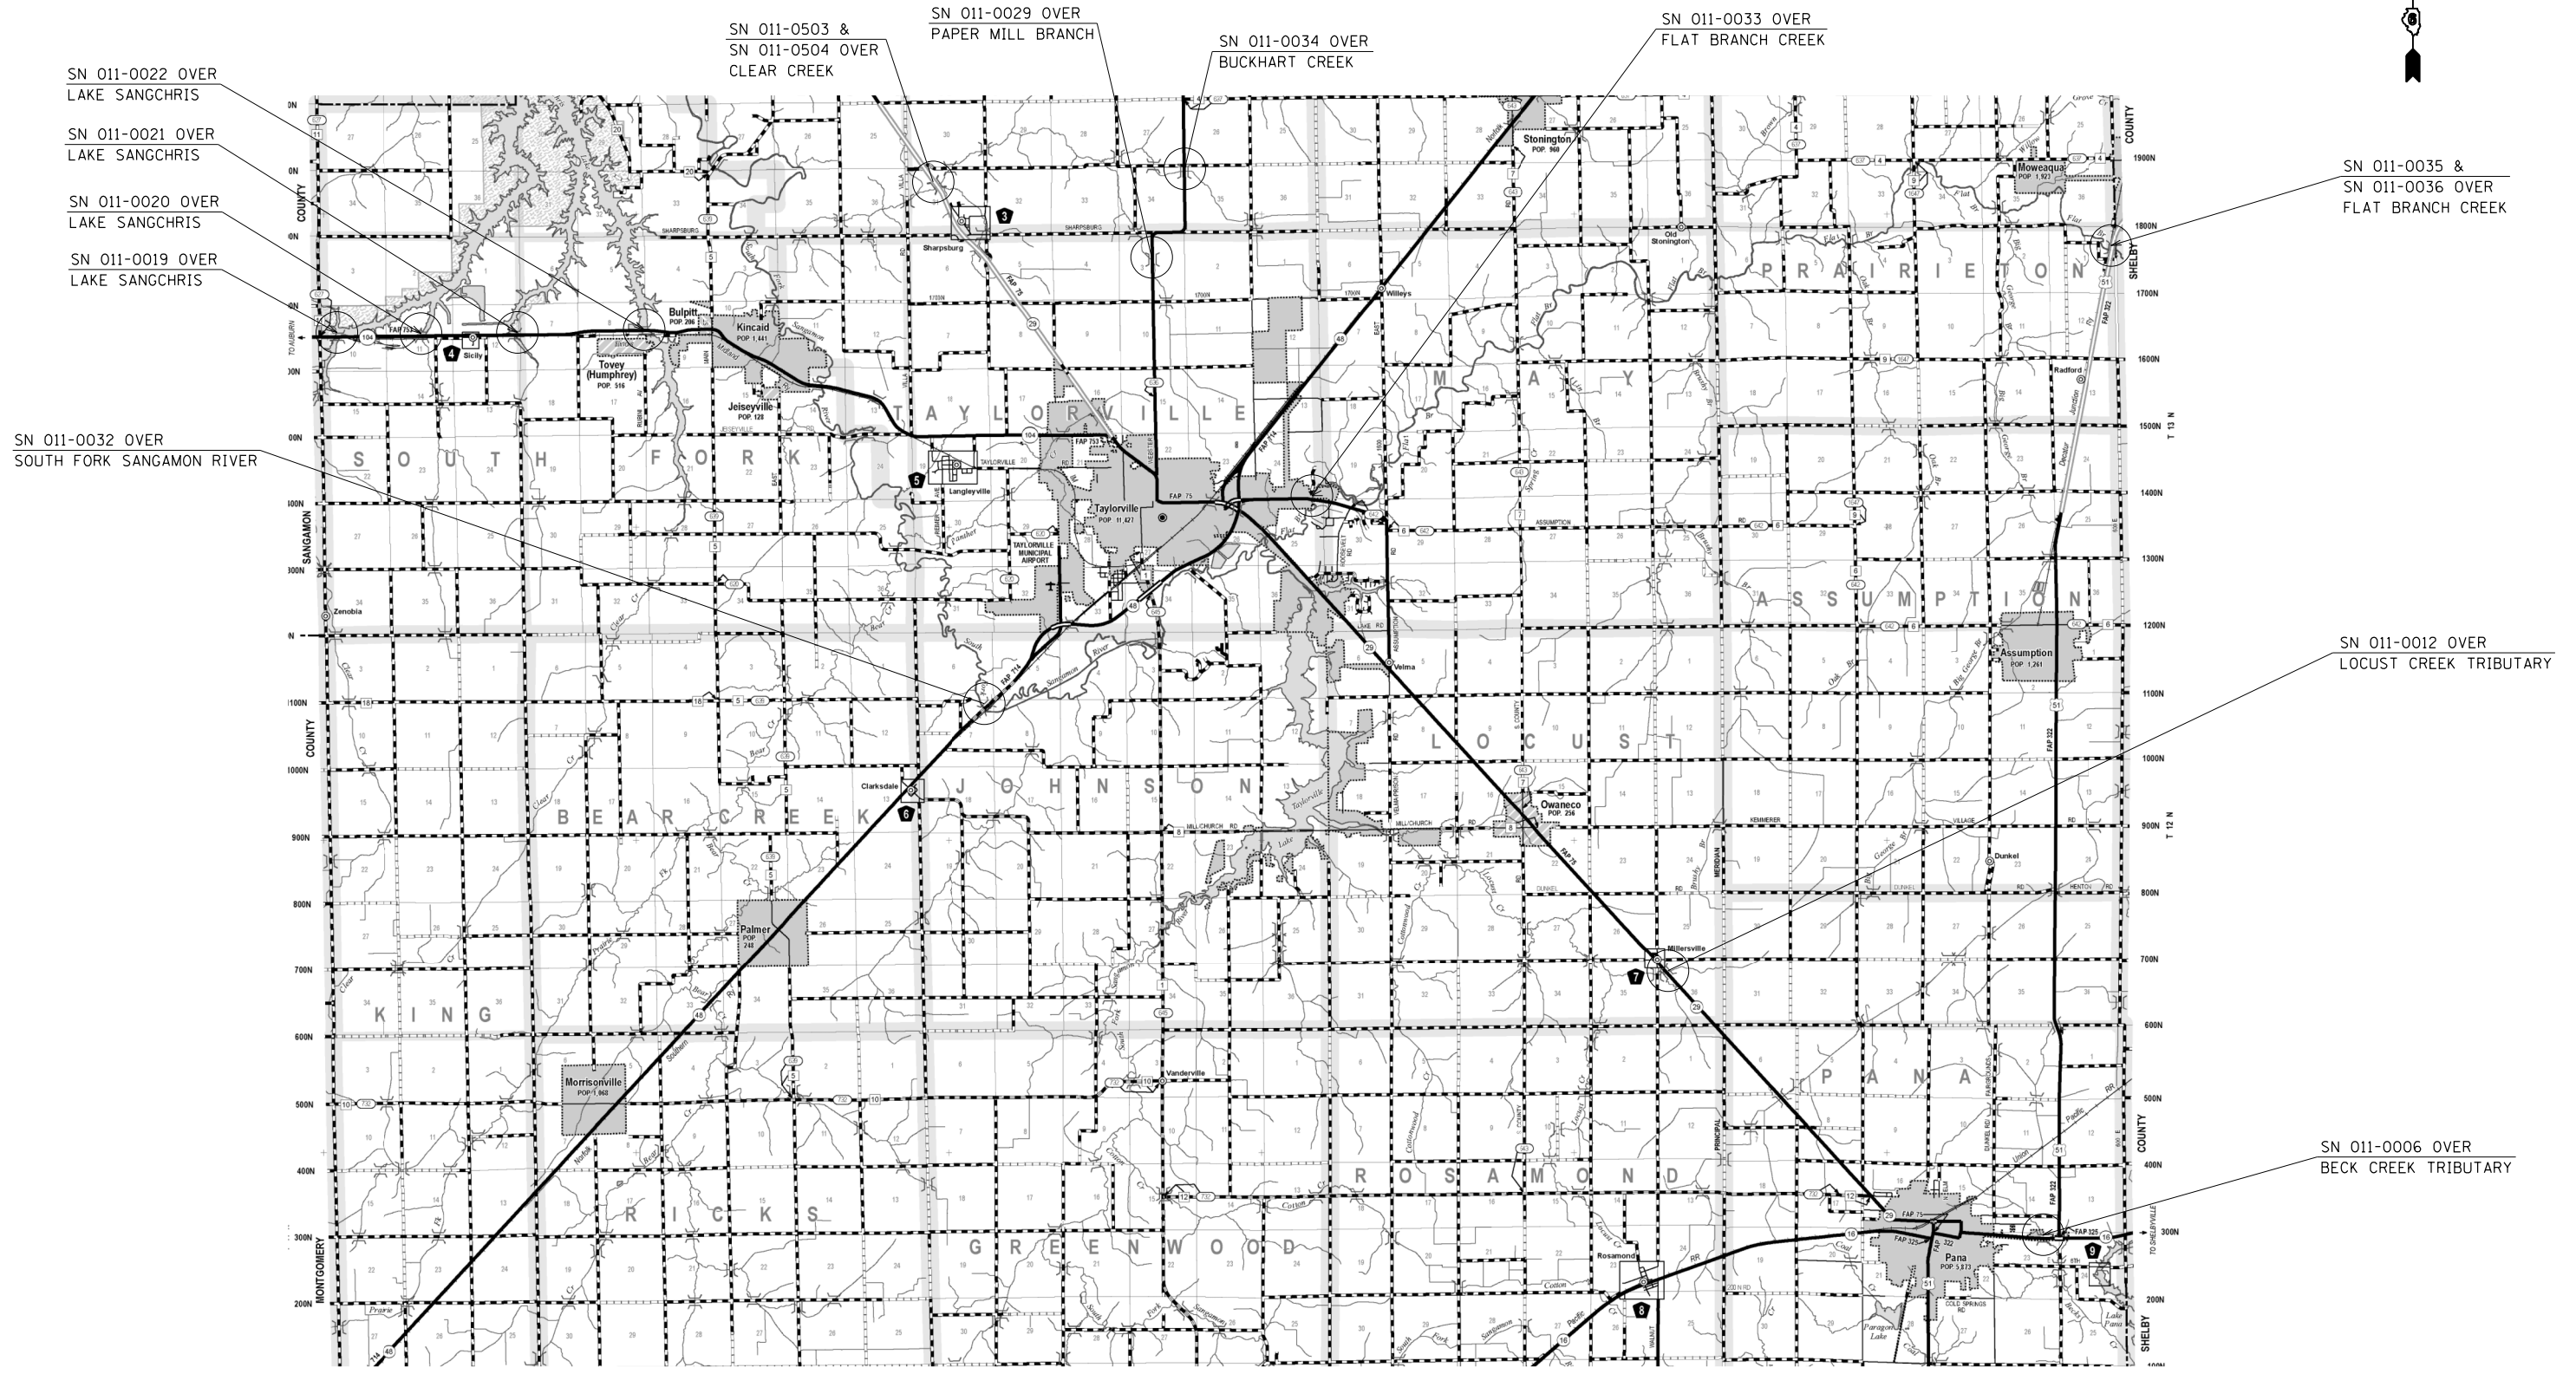

FILE NAME =	USER NAME = sparksgw	DESIGNED -	REVISED -
ct:\pw\work\pwidot\sparksgw\10289421\06xxx-sht-christian.dgn		DRAWN -	REVISED -
		CHECKED -	REVISED -
		DATE -	REVISED -
PLOT SCALE = 40.0000' / in.			
PLOT DATE = Oct-25-2013 03:05:30PM			

**STATE OF ILLINOIS
DEPARTMENT OF TRANSPORTATION**

BRIDGE LOCATION MAP CHRISTIAN COUNTY

SCALE: SHEET 1 OF 1 SHEETS STA. TO STA.

F.A. RTE.	SECTION	COUNTY	TOTAL SHEETS	SHEET NO.
VAR	.	** VARIOUS	14	10
CONTRACT NO. 72E26				
ILLINOIS FED. AID PROJECT				

- D6 BDGE DECK SEALING 2014-2
- ** LOGAN, CHRISTIAN, MONTGOMERY