

# MONTGOMERY COUNTY

SN 068-0037 OVER  
I-55

SN 068-0038 &  
SN 068-0039 OVER  
MACOUPIN CREEK

SN 068-0054 OVER  
MACOUPIN CREEK

SN 068-0042 OVER  
I-55

SN 068-0043 OVER  
I-55

SN 068-0504 OVER  
SHOP CREEK

SN 068-0045 &  
SN 068-0046 OVER  
I.C. RR

SN 068-0048 &  
SN 068-0049 OVER  
BURLINGTON RR

SN 068-0061 OVER  
BURLINGTON RR

SN 068-0051 OVER  
I-55


SN 068-0018 OVER  
WEST FORK SHOAL CREEK

SN 068-0058 OVER  
WEST FORK SHOAL CREEK

SN 068-0060 OVER  
MIDDLE FORK SHOAL CREEK

SN 068-0059 OVER  
BLUE GRASS CREEK

SN 068-0007 OVER  
W. SHOAL CREEK

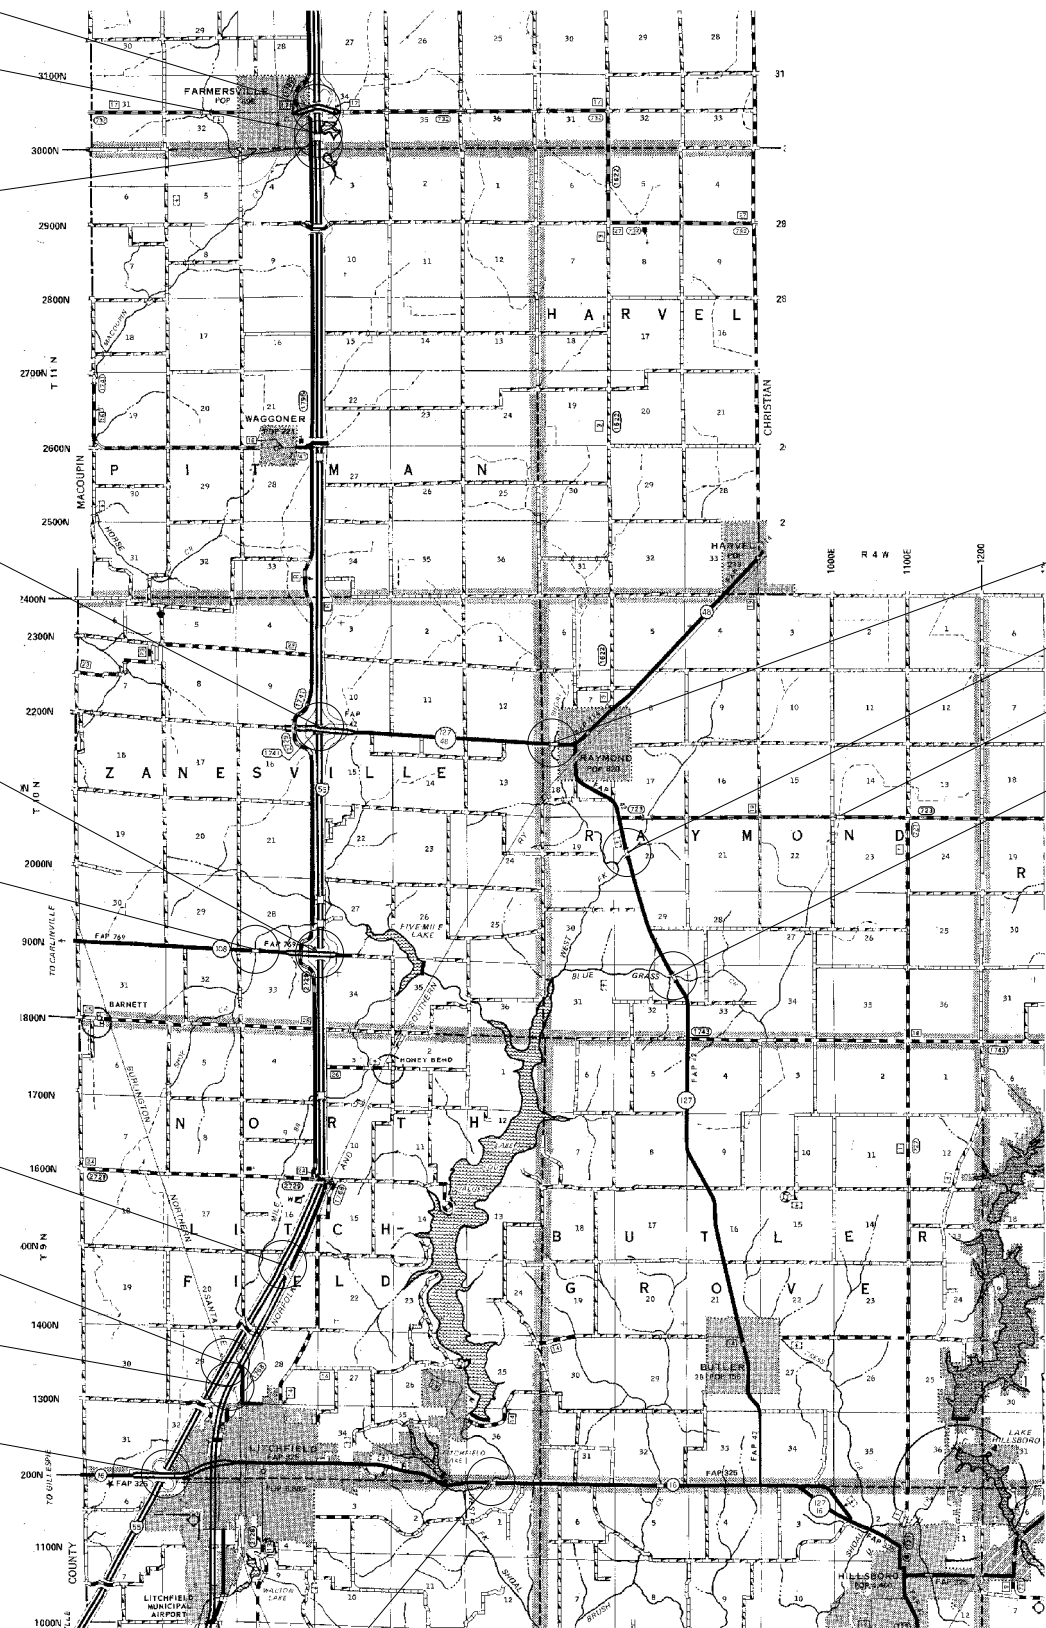

- D6 BDGE DECK SEALING 2014-2
- LOGAN, CHRISTIAN, MONTGOMERY

FILE NAME =	USER NAME = sparksgw	DESIGNED -	REVISED -	<b>STATE OF ILLINOIS DEPARTMENT OF TRANSPORTATION</b>	<b>BRIDGE LOCATION MAP</b>			F.A. RTE.	SECTION	COUNTY	TOTAL SHEETS	SHEET NO.
ct:\pw\work\p\idot\sparksgw\0289421\06xxx-sht-MONTGOMERY.dgn		DRAWN -	REVISED -					VAR	.	** VARIOUS	14	11
	PLOT SCALE = 40.0000' / in.	CHECKED -	REVISED -		SCALE: SHEET 1 OF 3 SHEETS STA. TO STA.			CONTRACT NO. 72E26				
	PLOT DATE = Oct-25-2013 03:05:43PM	DATE -	REVISED -		ILLINOIS FED. AID PROJECT							