


MONTGOMERY COUNTY

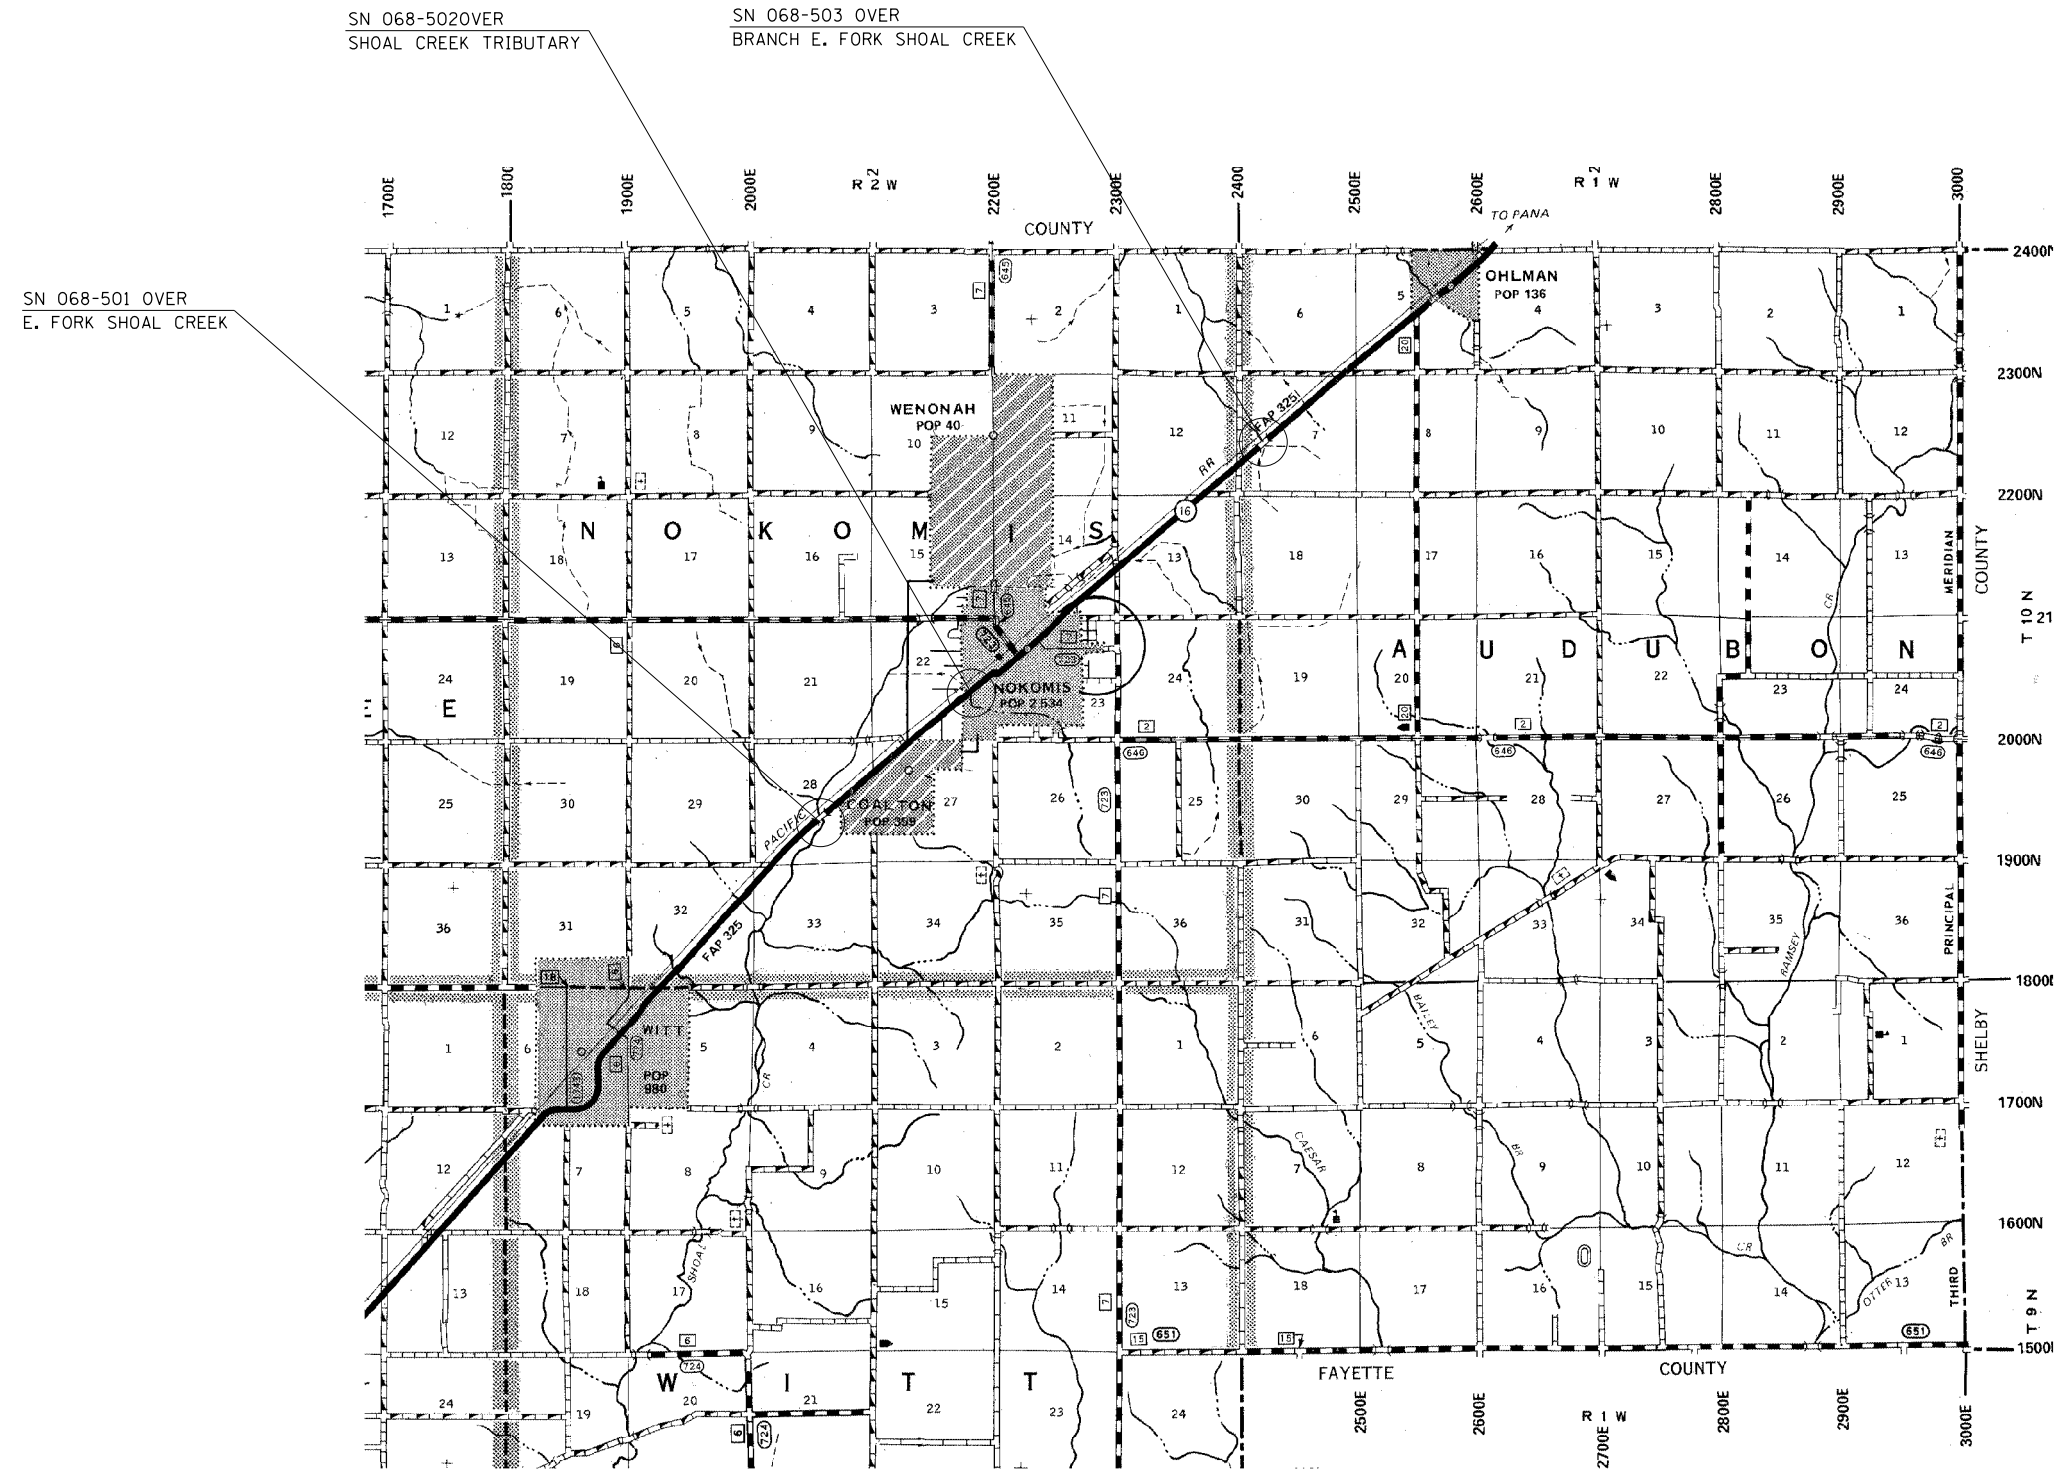

- D6 BDGE DECK SEALING 2014-2
- LOGAN, CHRISTIAN, MONTGOMERY

FILE NAME =	USER NAME = sparksgw	DESIGNED -	REVISED -	STATE OF ILLINOIS DEPARTMENT OF TRANSPORTATION	BRIDGE LOCATION MAP			F.A. RTE.	SECTION	COUNTY	TOTAL SHEETS	SHEET NO.
et:\pw\work\p\idot\sparksgw\10289421\06xxx-sht-MONTGOMERY.dgn	PLOT SCALE = 40.0000' / in.	DRAWN -	REVISED -					VAR	.	** VARIOUS	14	12
	PLOT DATE = Oct-25-2013 03:05:52PM	CHECKED -	REVISED -		SCALE: SHEET 2 OF 3 SHEETS STA. TO STA.			CONTRACT NO. 72E26				
		DATE -	REVISED -		ILLINOIS FED. AID PROJECT							