




LIMITS OF BRIDGE DECK SEALING
BACK TO BACK OF ABUTMENTS.

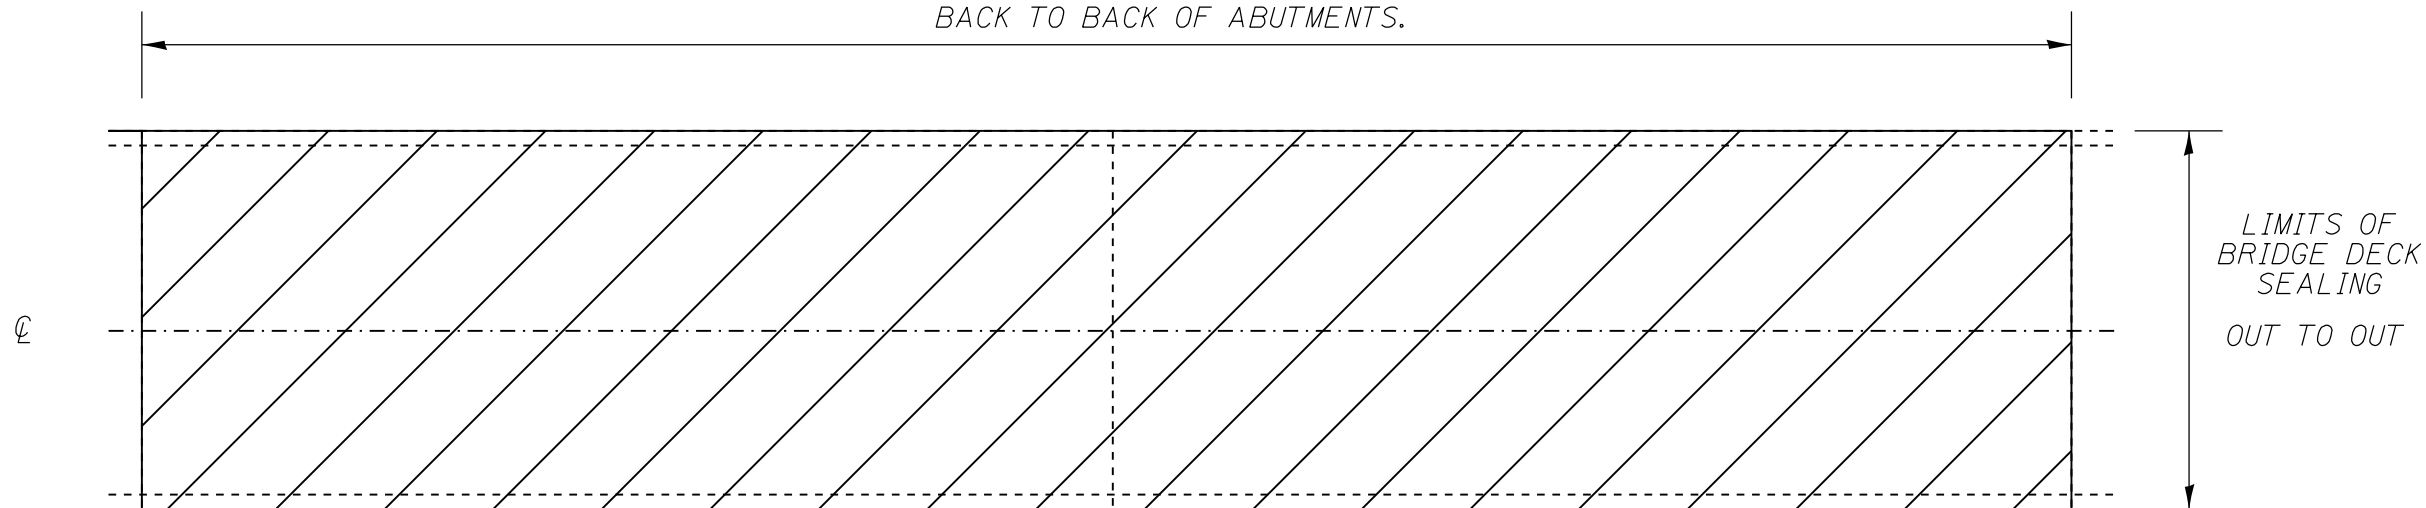

PLAN VIEW

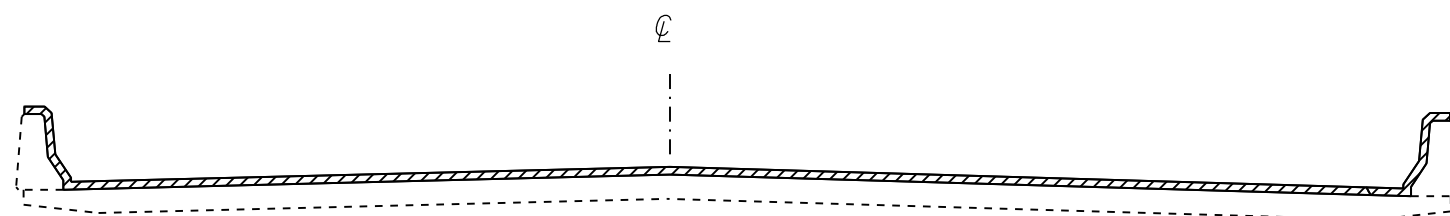


CROSS SECTION
WITH PARAPET

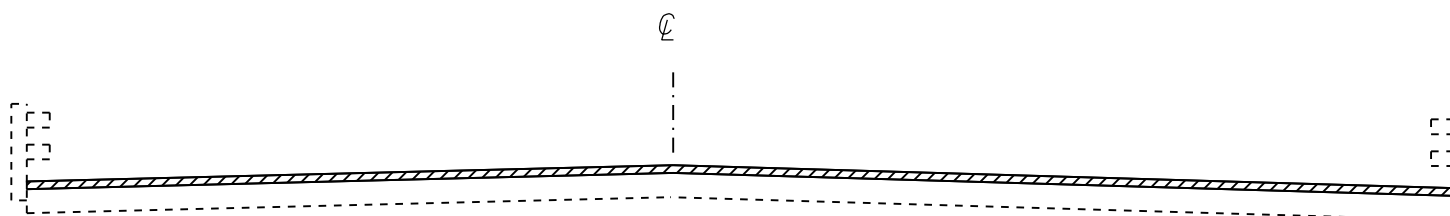

CROSS SECTION
WITH BRIDGE RAIL

NOTE: BRIDGE APPROACH PAVEMENT
SHALL NOT BE SEALED

NOT TO SCALE

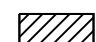 AREA TO BE SEALED

* D6 BDGE DECK SEALING 2014-2
** LOGAN, CHRISTIAN, MONTGOMERY

FILE NAME =	USER NAME = sparksgw	DESIGNED -	REVISED -
ct:\pwork\pwork\sparksgw\0289421\0672E26-sht-BridgePlans.dgn		DRAWN -	REVISED -
	PLOT SCALE = 100.0000' / 1in.	CHECKED -	REVISED -
	PLOT DATE = Oct-25-2013 03:06:14PM	DATE -	REVISED -

STATE OF ILLINOIS
DEPARTMENT OF TRANSPORTATION

BRIDGE DETAIL SHEET

SCALE: NONE SHEET NO. 1 OF 1 SHEETS STA. TO STA.

F.A. RTE.	SECTION	COUNTY	TOTAL SHEETS	SHEET NO.
		** VARIOUS	14	14
CONTRACT NO. 72E26			ILLINOIS FED. AID PROJECT	