


# MACOUPIN

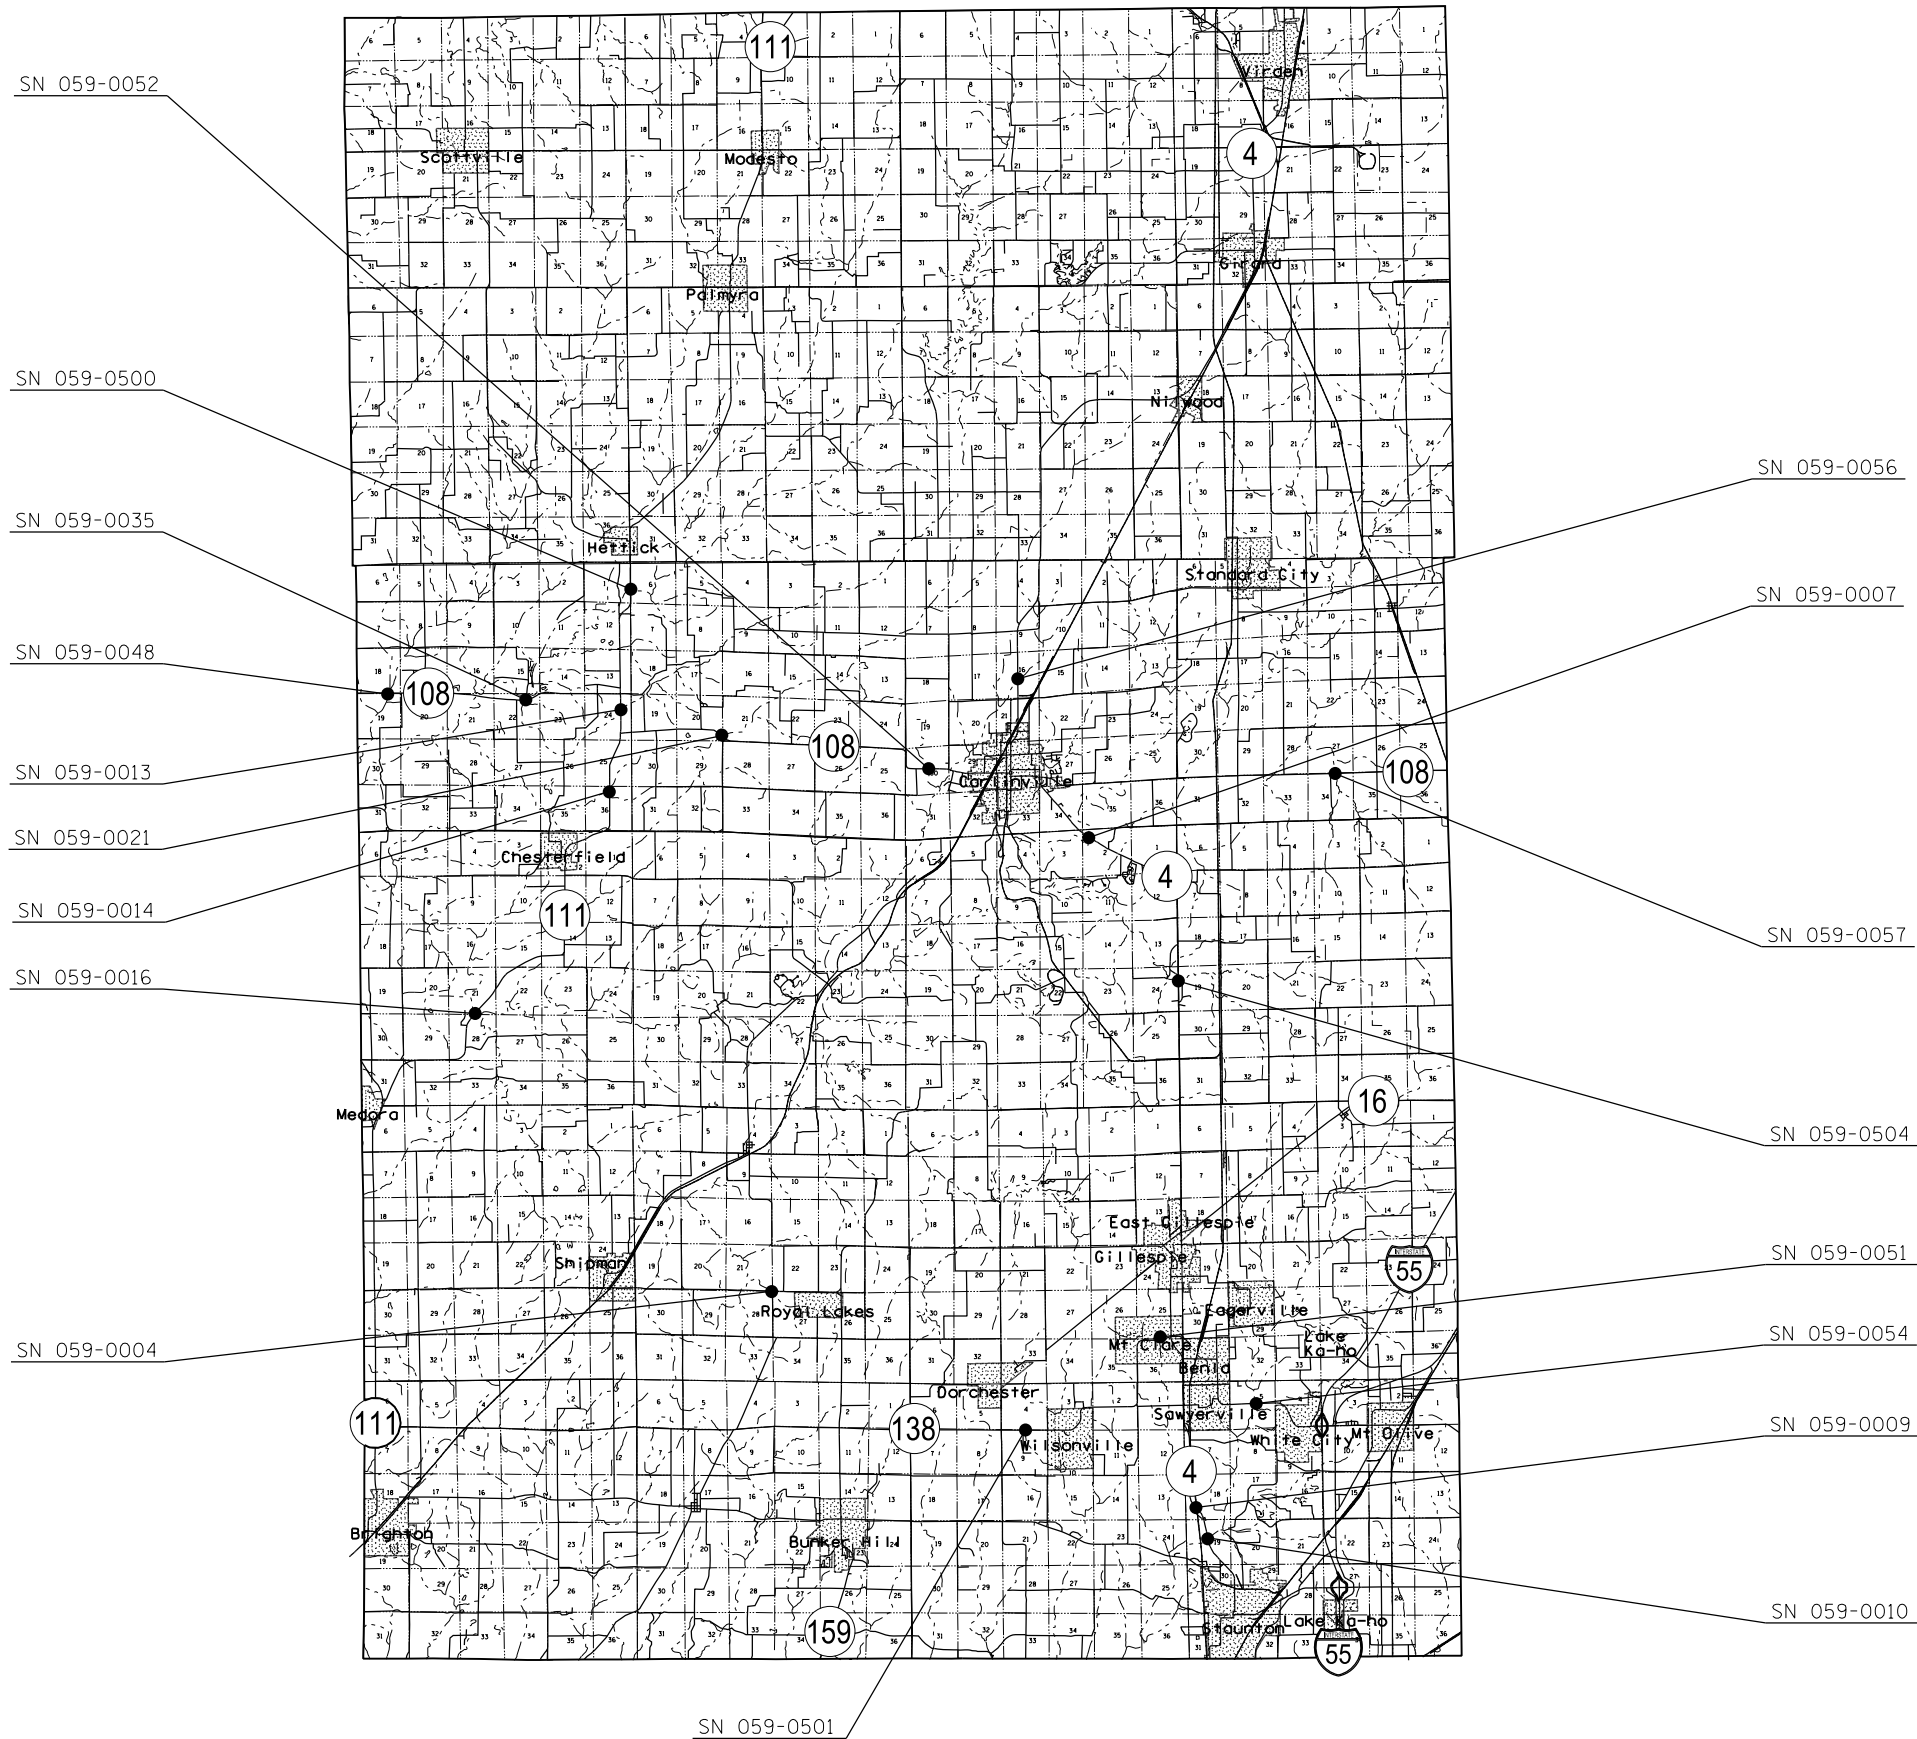

SN 059-0052

SN 059-0500

SN 059-0035

SN 059-0048

SN 059-0013

SN 059-0021

SN 059-0014

SN 059-0016

SN 059-0004

SN 059-0501

SN 059-0056

SN 059-0007

SN 059-0057

SN 059-0504

SN 059-0051

SN 059-0054

SN 059-0009

SN 059-0010

- VARIOUS ROUTES
- D6 BDGE DECK SEALING 2014-3
- HANCOCK, MACOUPIN  
MENARD & SANGAMON COUNTIES

FILE NAME =	USER NAME = sparksgw	DESIGNED - DMS	REVISED -
et:\pw\work\p\dot\sparksgw\0256362\06727-bridge-location-map.dgn		DRAWN - DMS	REVISED -
	PLOT SCALE = 200.0000' / in.	CHECKED -	REVISED -
	PLOT DATE = Oct-25-2013 02:44:02PM	DATE -	REVISED -

STATE OF ILLINOIS  
DEPARTMENT OF TRANSPORTATION

MACOUPIN COUNTY  
BRIDGE LOCATION MAP

SCALE: SHEET OF SHEETS STA. TO STA.

F.A. RTE.	SECTION	COUNTY	TOTAL SHEETS	SHEET NO.
•	••	•••	12	7
CONTRACT NO. 72E27				
ILLINOIS FED. AID PROJECT				