


MENARD

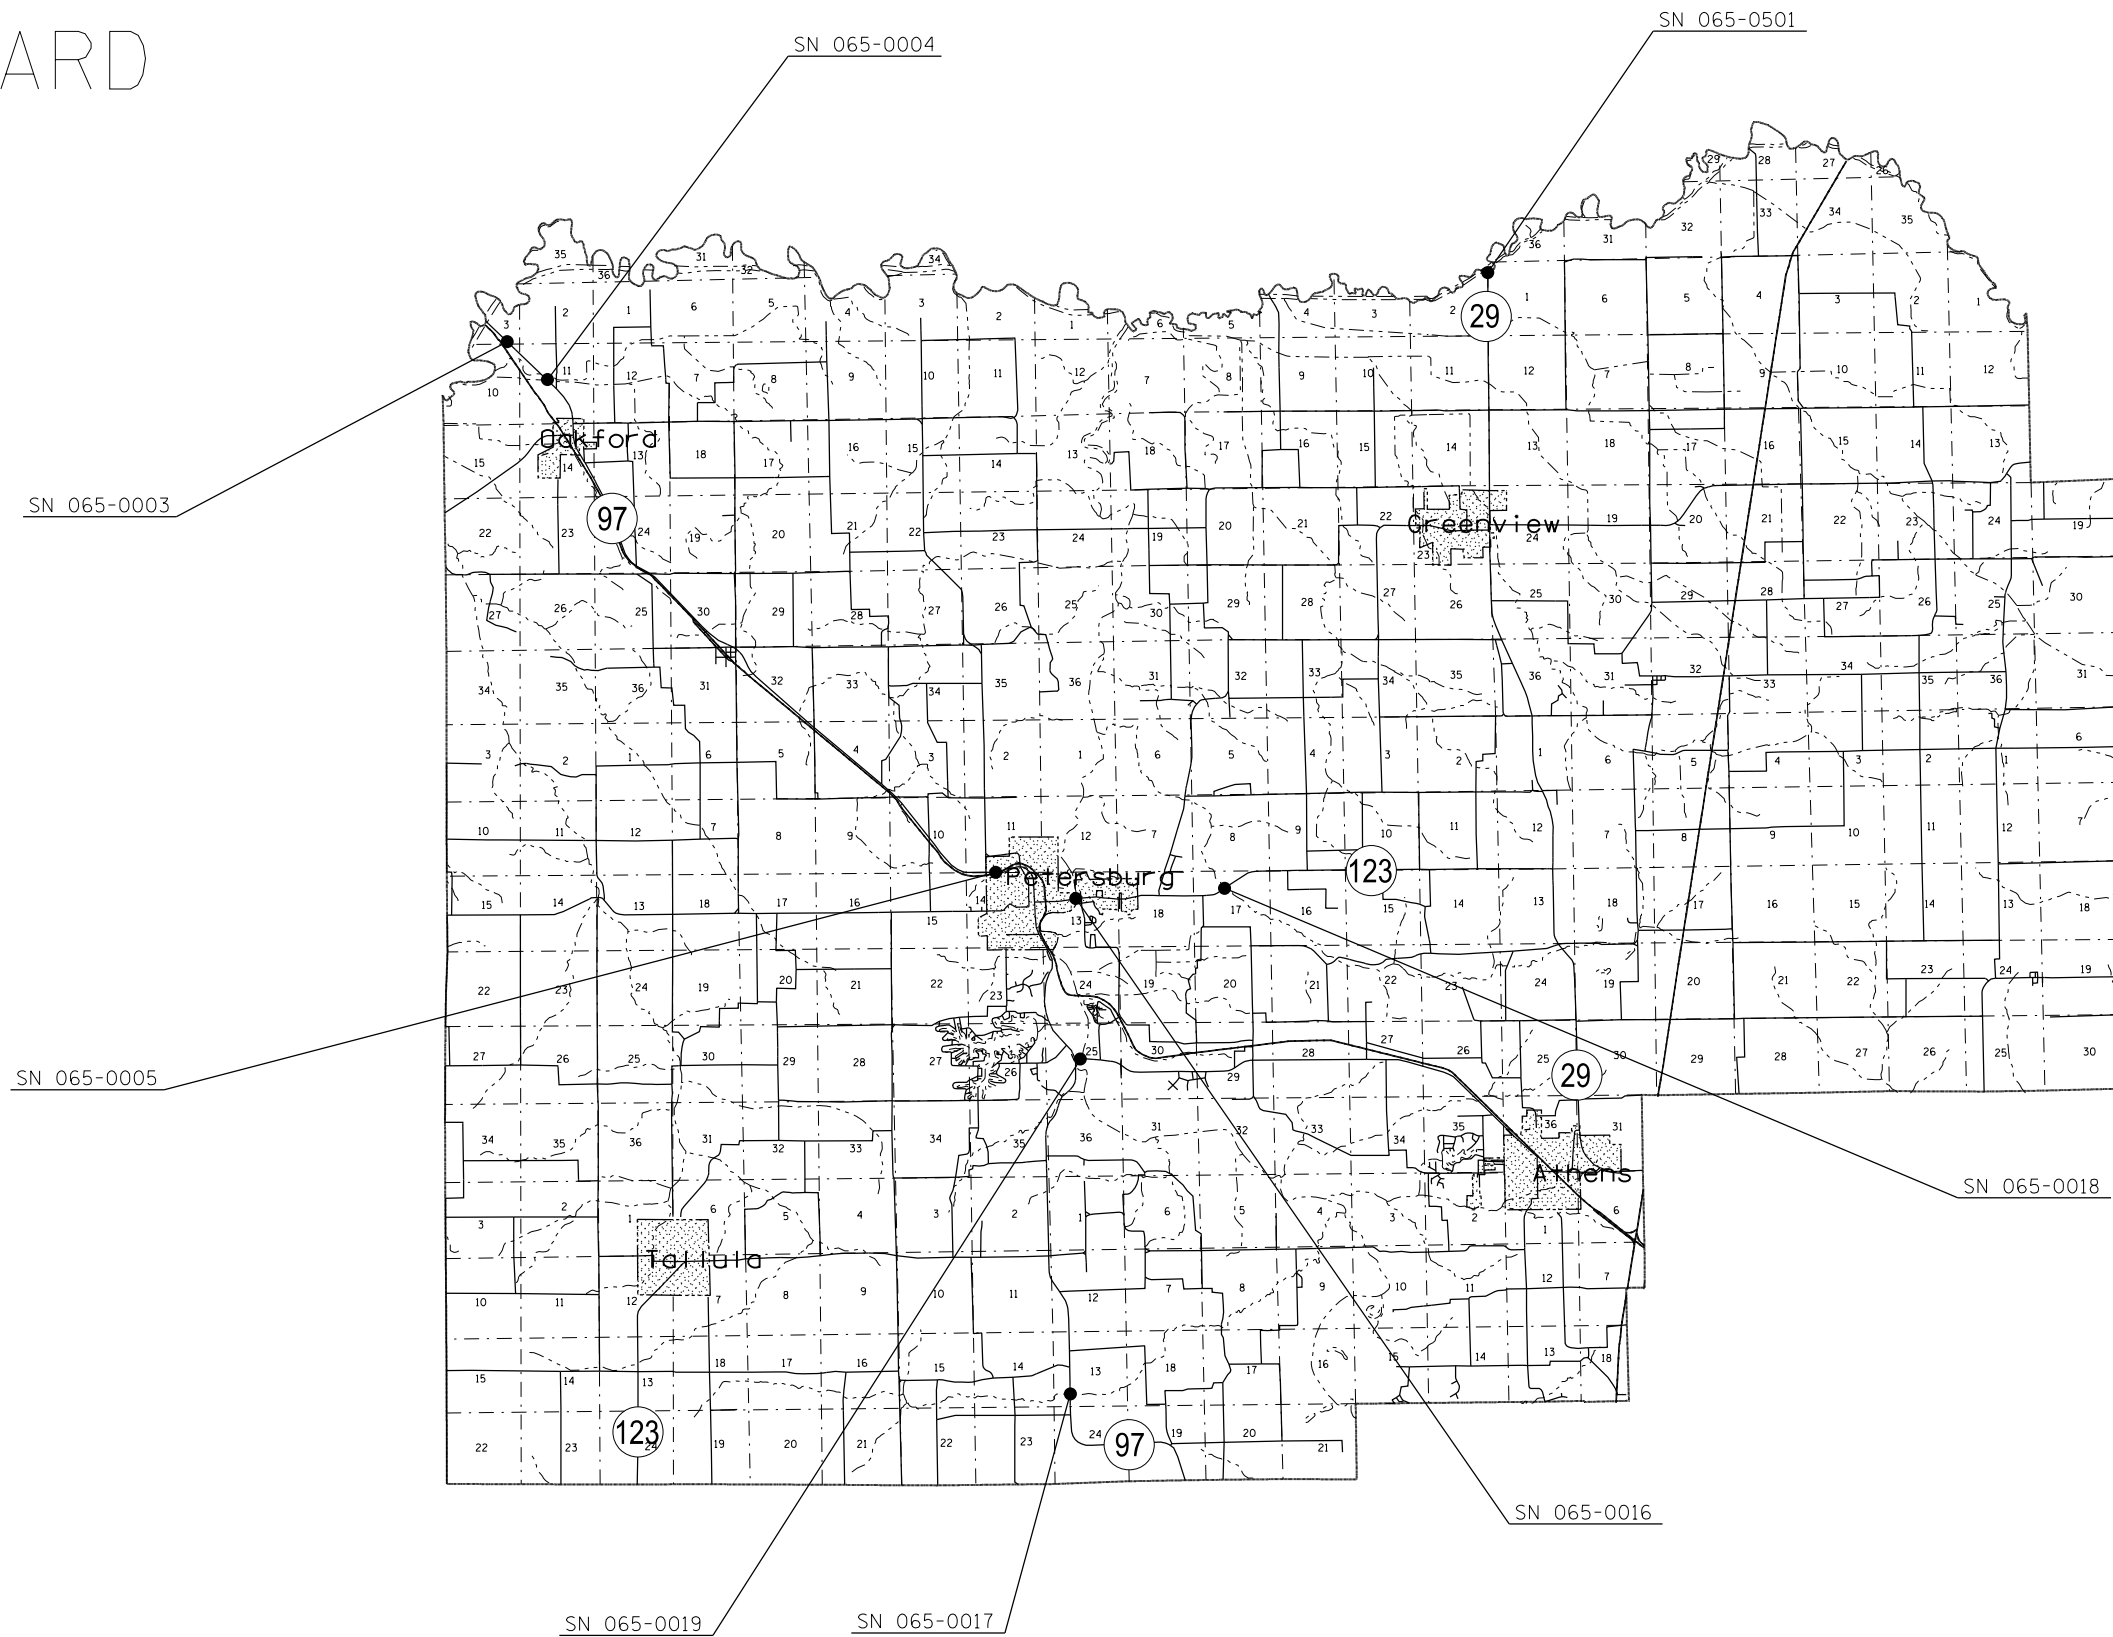

- * VARIOUS ROUTES
- ** D6 BDGE DECK SEALING 2014-3
- *** HANCOCK, MACOUPIN
MENARD & SANGAMON COUNTIES

FILE NAME =	USER NAME = sparksgw	DESIGNED - DMS	REVISED -
et:\pw\work\p\idot\sparksgw\10256362\0672E27-bridge-location-map.dgn		DRAWN - DMS	REVISED -
	PLOT SCALE = 200.0000' / in.	CHECKED -	REVISED -
	PLOT DATE = Oct-25-2013 02:44:03PM	DATE -	REVISED -

**STATE OF ILLINOIS
DEPARTMENT OF TRANSPORTATION**

**MENARD COUNTY
BRIDGE LOCATION MAP**

SCALE: SHEET OF SHEETS STA. TO STA.

F.A. RTE.	SECTION	COUNTY	TOTAL SHEETS	SHEET NO.
.	**	***	12	8
CONTRACT NO. 72E27				
ILLINOIS FED. AID PROJECT				