




LIMITS OF BRIDGE DECK SEALING
END TO END OF DECK

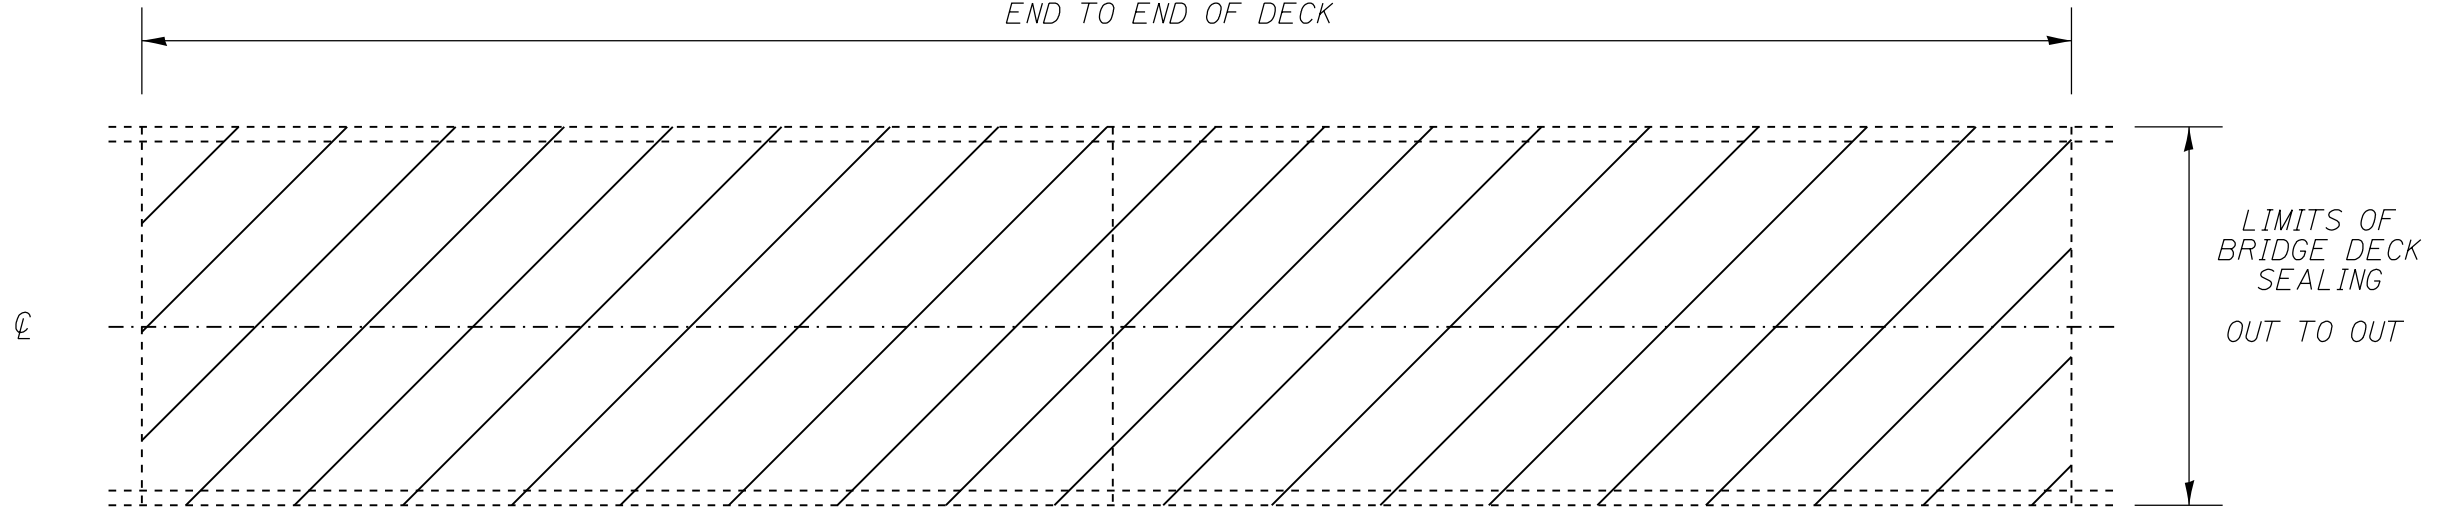

PLAN VIEW

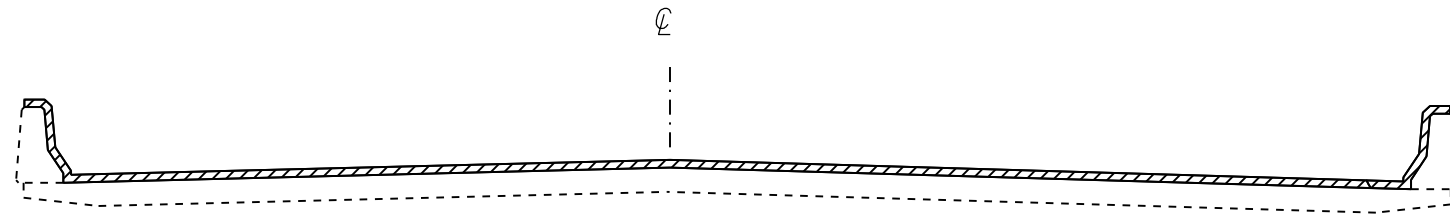

CROSS SECTION
WITH PARAPET

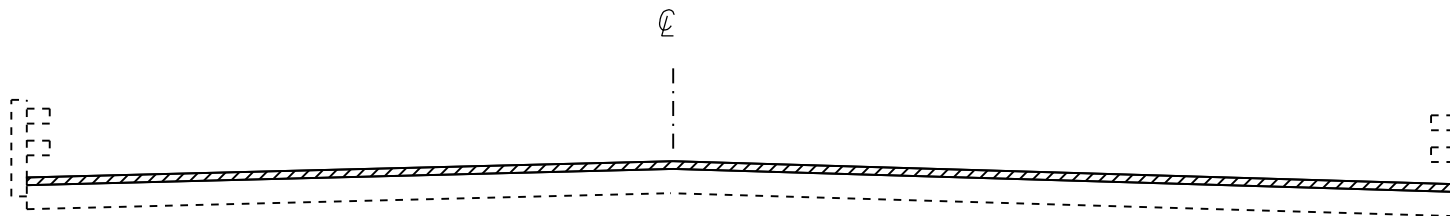

CROSS SECTION
WITH BRIDGE RAIL

NOTE: BRIDGE APPROACH PAVEMENT
SHALL NOT BE SEALED

NOT TO SCALE

 AREA TO BE SEALED

- VARIOUS ROUTES
- D6 BDGE DECK SEALING 2014-3
- HANCOCK, MACOUPIN,
MENARD & SANGAMON COUNTIES

FILE NAME = c:\pwork\work\pwork\sparksgw\0256362\0672727-sht-plnprf.dgn	USER NAME = sparksgw	DESIGNED -	REVISED -	STATE OF ILLINOIS DEPARTMENT OF TRANSPORTATION	BRIDGE PLAN SHEET				F.A. RTÉ.	SECTION	COUNTY	TOTAL SHEETS	SHEET NO.
	PLOT SCALE = 100.0000' / in.	DRAWN -	REVISED -		SCALE:	SHEET NO.	OF	SHEETS	STA.	TO STA.	••	12	11
	PLOT DATE = Oct-25-2013 02:44:11PM	CHECKED -	REVISED -		CONTRACT NO. 72E27								
		DATE -	REVISED -		ILLINOIS FED. AID PROJECT								