
 PR HMA SURFACE REMOVAL - BUTT JOINT
 (1/2" DEPTH, TYPICAL)
 PR INCIDENTAL HMA SURFACING,
 (1/2" DEPTH, TYPICAL)

PR HMA SURFACE REMOVAL, VARIABLE DEPTH
 (1/2" DEPTH, TYPICAL)
 PR POLYMERIZED HMA SURFACE COURSE,
 MIX "E", N70 (1/2" DEPTH, TYPICAL)

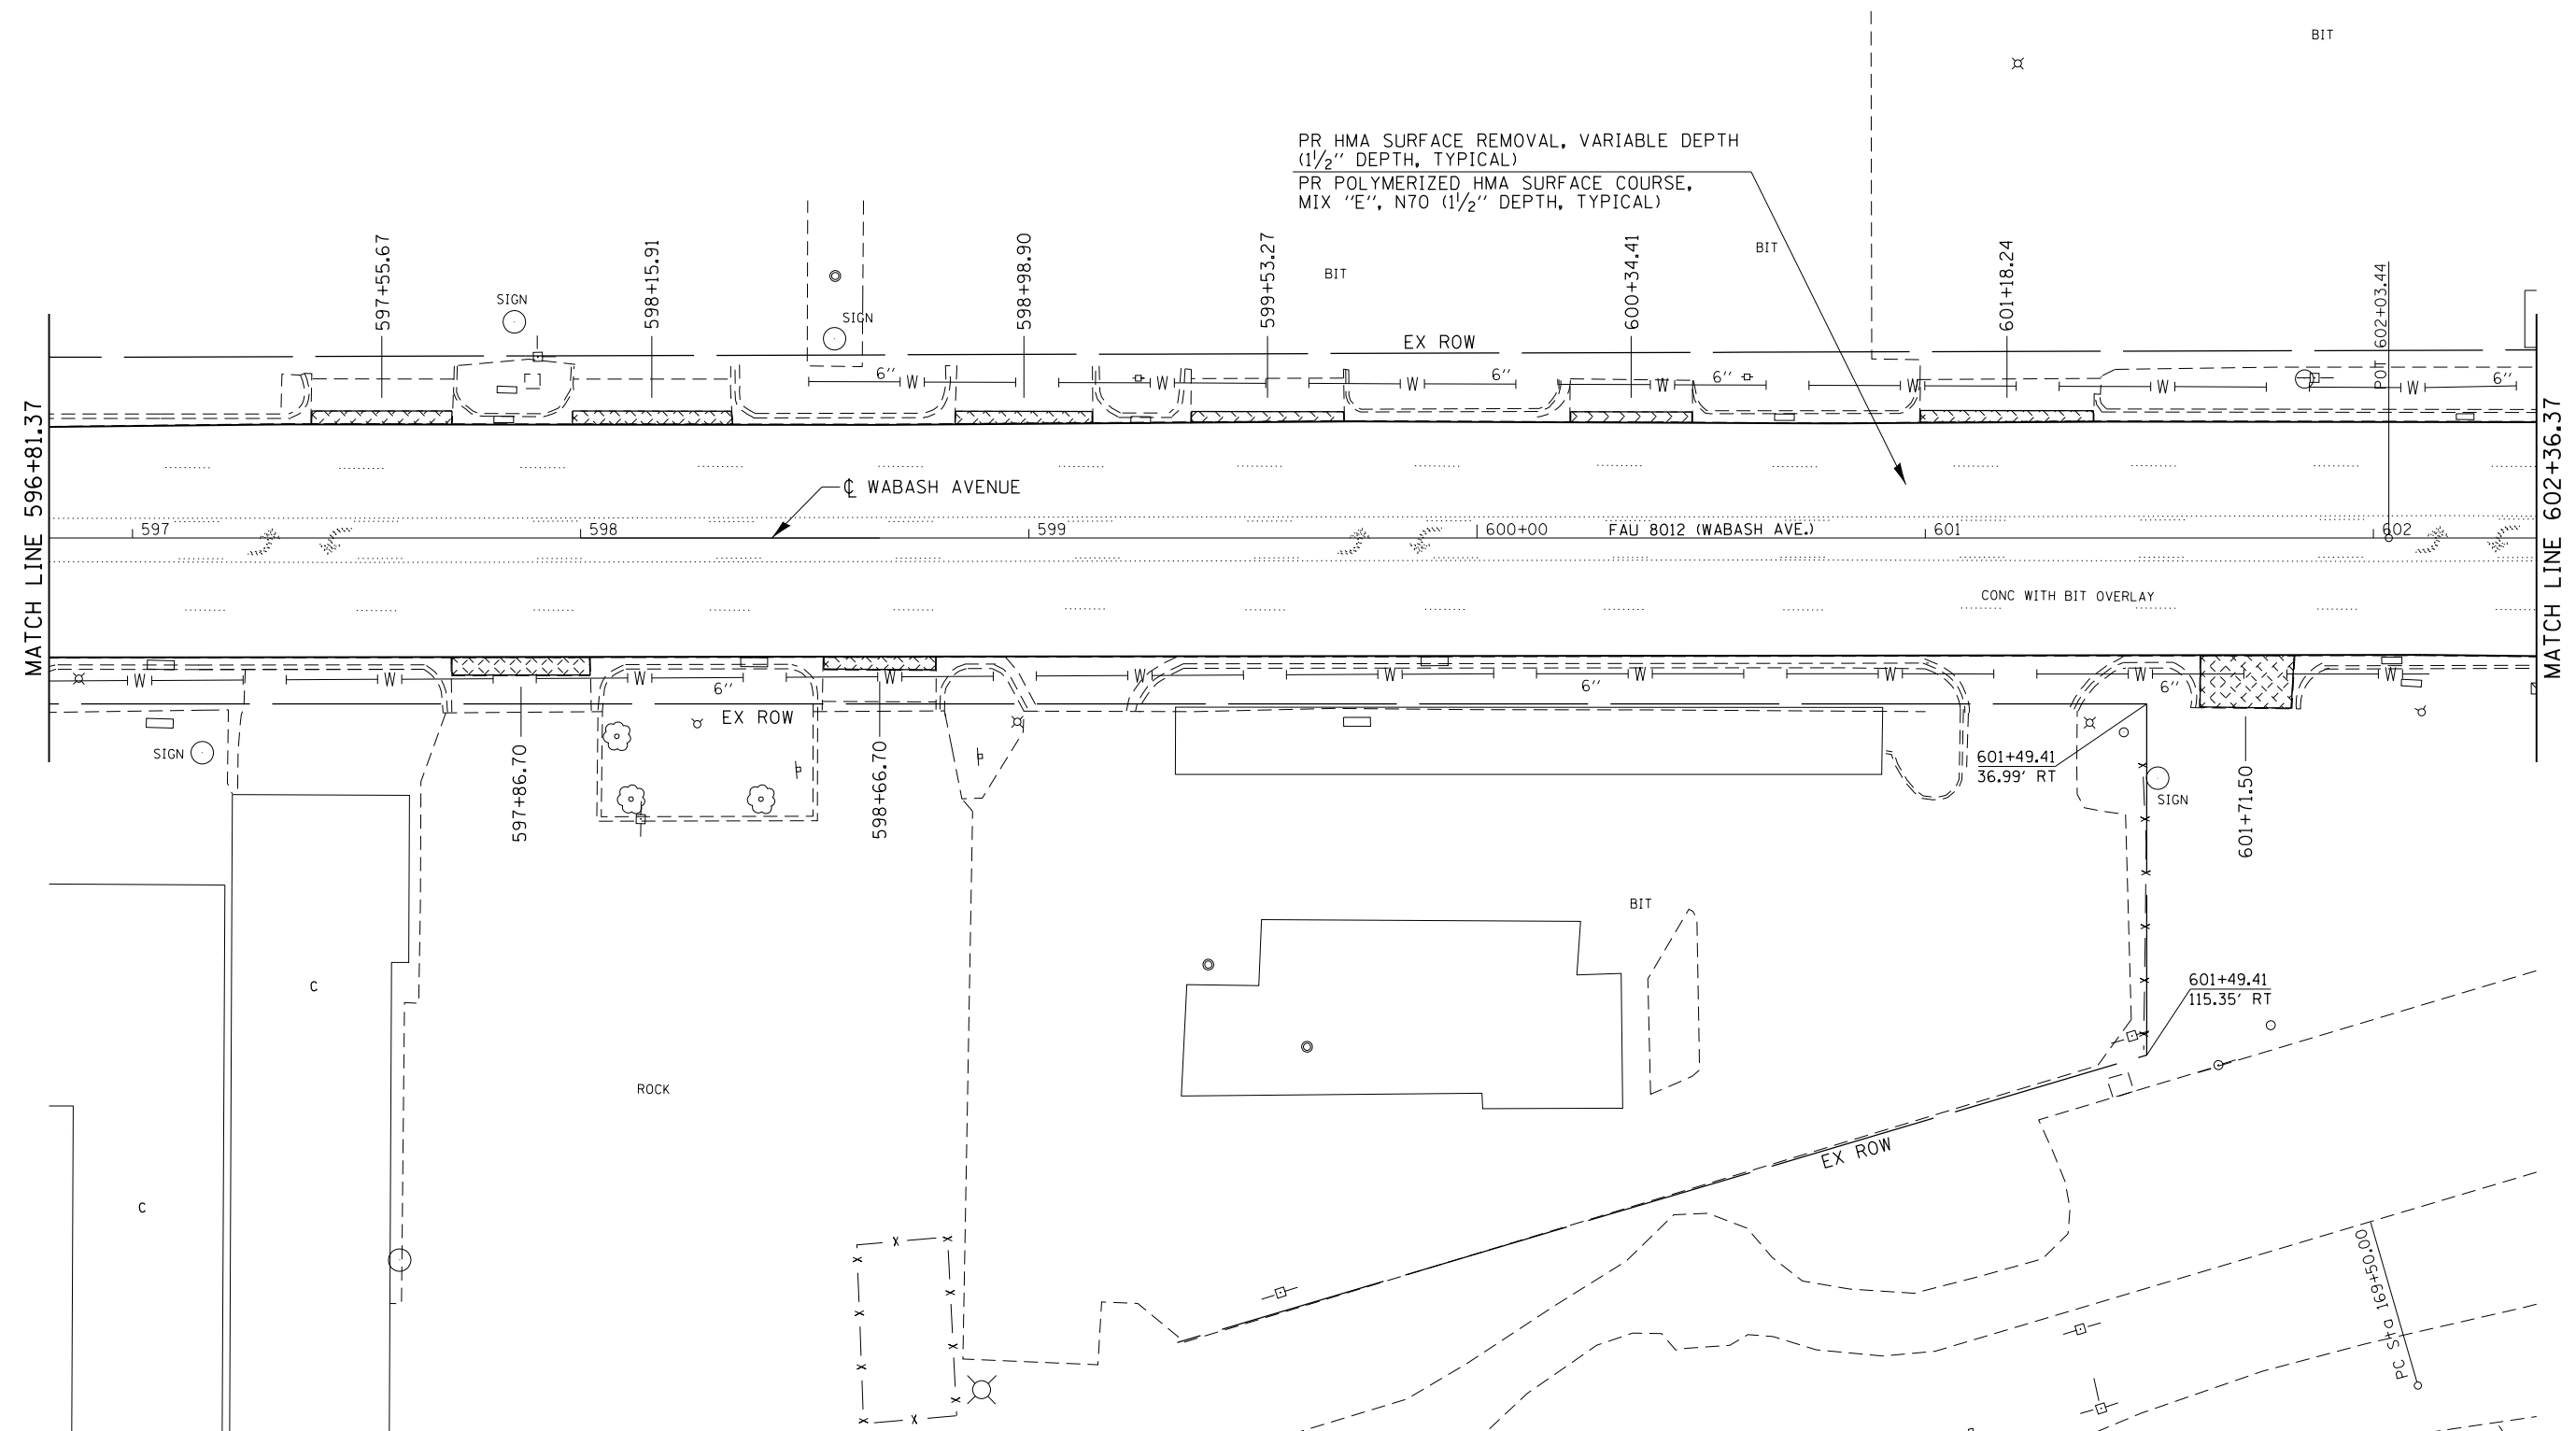

FILE NAME =	USER NAME = sparksgw	DESIGNED -	RTS	REVISED -	
Default	et:\pw\work\p\id\dot\sparksgw\10296742\06729-sht-plan.dgn	DRAWN -	RTS	REVISED -	
	PLOT SCALE = 40.0000' / in.	CHECKED -		REVISED -	
	PLOT DATE = Nov-08-2013 12:08:49PM	DATE -		REVISED -	

STATE OF ILLINOIS
DEPARTMENT OF TRANSPORTATION

PLAN SHEET - WABASH AVE.
 SCALE: SHEET 20 OF 21 SHEETS STA. TO STA.

F.A.P. RTE.	SECTION	COUNTY	TOTAL SHEETS	SHEET NO.
664	(G)RS-15,TS-9,(I)RS-9,TS-2	SANGAMON	126	55
CONTRACT #72F29				
ILLINOIS FED. AID PROJECT				