


LEGEND

- * REMOVE EXISTING TRAFFIC SIGNAL EQUIPMENT

QTY.	EQUIPMENT
1	STEEL MAST-ARM ASSEMBLY AND POLE, 36'
6	PEDESTRIAN SIGNAL HEAD
6	PEDESTRIAN PUSHBUTTON
1	SIGNAL HEAD, LED, 1F, 3S, BM
2	SIGNAL HEAD, LED, 1F, 3S, MM
2	SIGNAL HEAD, LED, 1F, 5S, MM
3	SIGNAL HEAD, LED, 1F, 5S, BM

X = REMOVE ELECTRIC CABLE FROM CONDUIT

- NOTES**
- ALL REMOVED TRAFFIC SIGNAL EQUIPMENT SHALL BE DISPOSED OF BY THE CONTRACTOR. REMOVED EQUIPMENT BECOMES CONTRACTOR'S PROPERTY.
 - IDOT WILL KEEP ALL EXISTING CAMARAS THAT ARE TO BE REPLACED

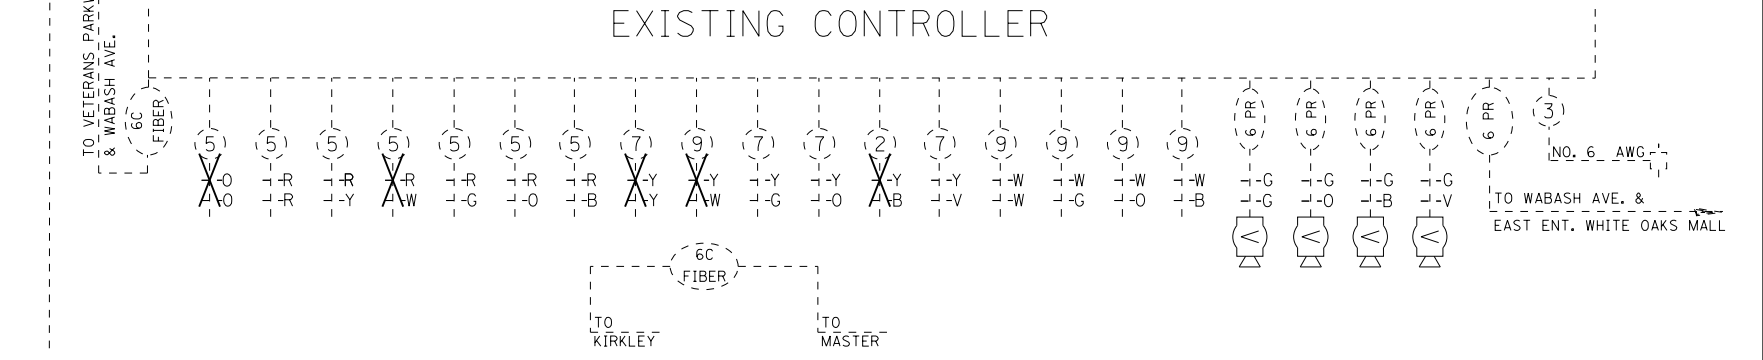

FILE NAME =	USER NAME = sparksgw	DESIGNED - DMS	REVISED -
ei:\pw\work\pidot\sparksgw\10296742\06729-sht-trf-signal.dgn		DRAWN - DMS	REVISED -
Default	PLOT SCALE = 40.0000' / in.	CHECKED -	REVISED -
	PLOT DATE = Nov-08-2013 12:09:16PM	DATE -	REVISED -

**STATE OF ILLINOIS
DEPARTMENT OF TRANSPORTATION**

**EXISTING CABLE DIAGRAM
WABASH AVE. & W. WHITE OAKS MALL ENT.**

F.A.P. RTE.	SECTION	COUNTY	TOTAL SHEETS	SHEET NO.
664	*	SANGAMON	126	80
CONTRACT NO. 72F29				