
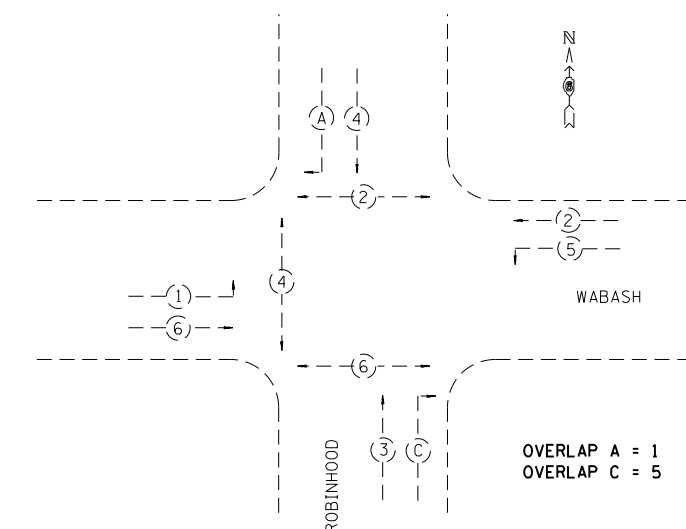
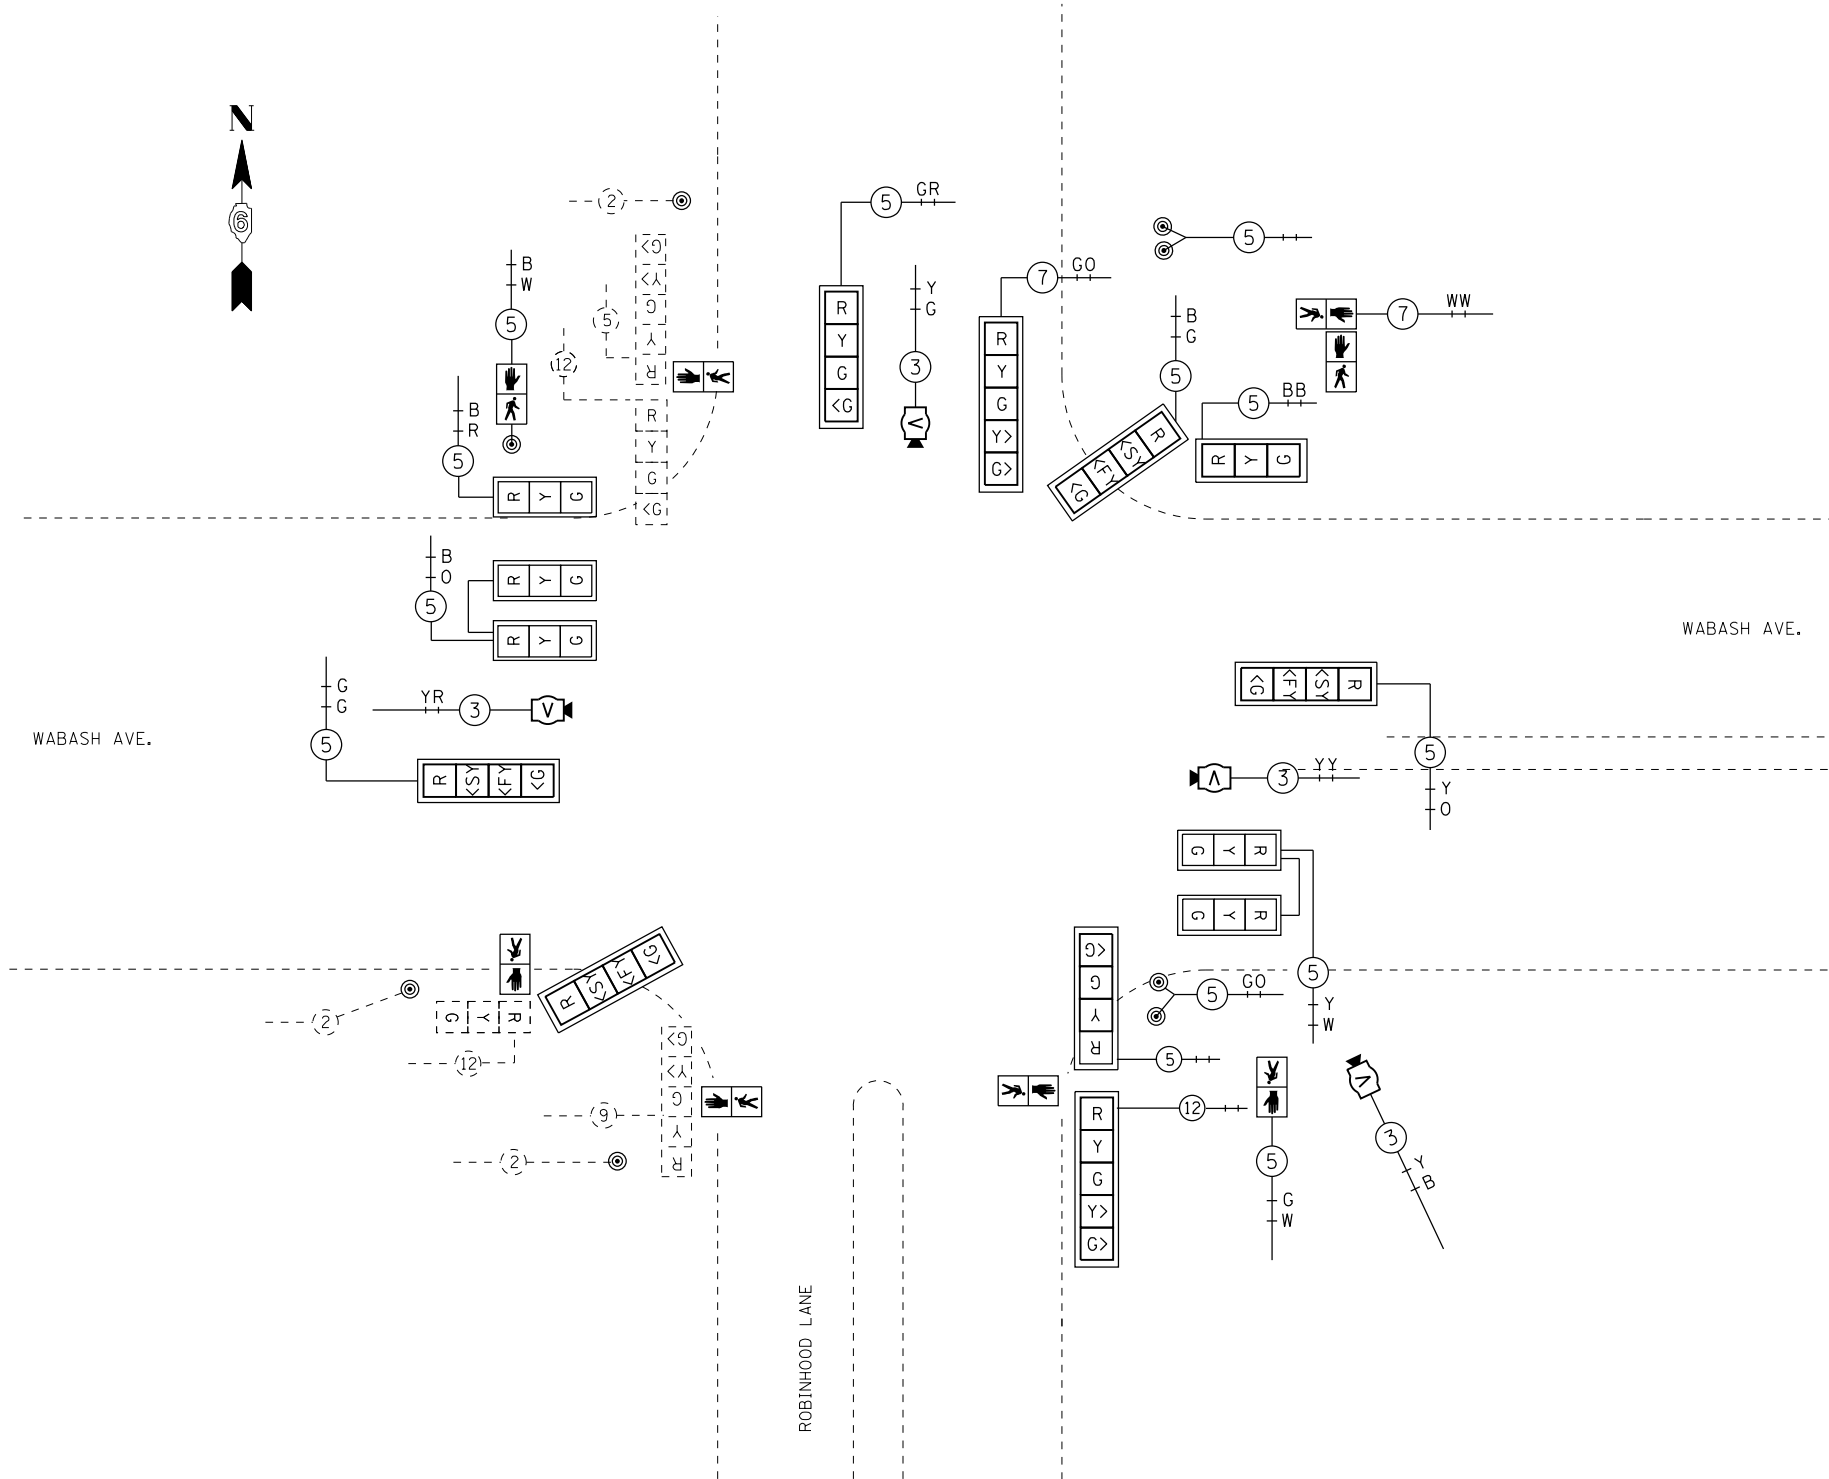


PROPOSED CONTROLLER

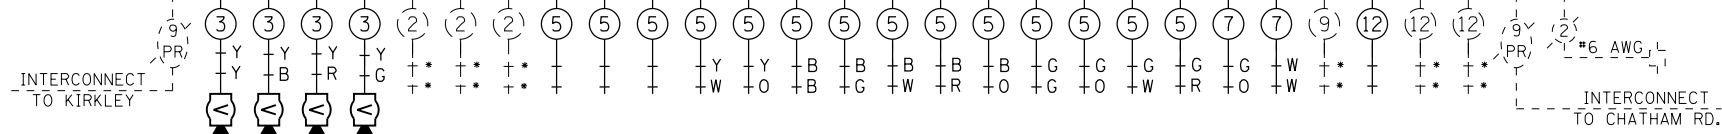

OVERLAP A = 1  
OVERLAP C = 5

PROPOSED PHASE DESIGNATION DIAGRAM

FILE NAME =	USER NAME = sparksgw	DESIGNED - DMS	REVISED -
ct:\pw\work\p\dot\sparksgw\10296742\06729-sht-trf-signal.dgn		DRAWN - DMS	REVISED -
Default	PLOT SCALE = 40.0000' / in.	CHECKED -	REVISED -
	PLOT DATE = Nov-08-2013 12:09:25PM	DATE -	REVISED -

STATE OF ILLINOIS  
DEPARTMENT OF TRANSPORTATION

PROPOSED CABLE DIAGRAM			
WABASH AVE. & ROBINHOOD LANE			
SCALE:	SHEET	OF SHEETS	STA. TO STA.

F.A.P. RTE.	SECTION	COUNTY	TOTAL SHEETS	SHEET NO.
664	*	SANGAMON	126	92
CONTRACT NO. 72F29				
ILLINOIS FED. AID PROJECT				