
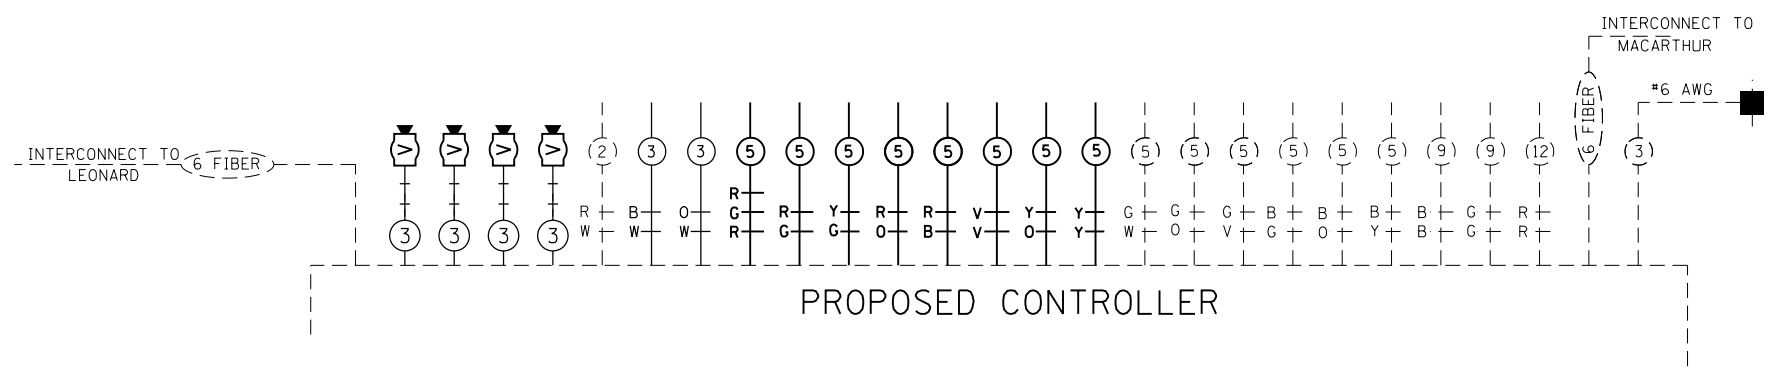


PROPOSED PHASE DESIGNATION DIAGRAM

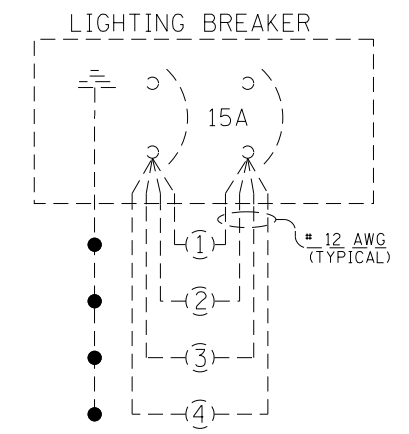

FILE NAME = c:\pw\work\p1dot\sparksgw\d0296742\06729-sht-trf-signal.dgn	USER NAME = sparksgw	DESIGNED - DMS	REVISED -	STATE OF ILLINOIS DEPARTMENT OF TRANSPORTATION	PROPOSED CABLE DIAGRAM WABASH AVE. & PARK AVE.			F.A.P. RTE.	SECTION	COUNTY	TOTAL SHEETS	SHEET NO.
	PLOT SCALE = 40.0000' / in.	CHECKED -	REVISED -					664	.	SANGAMON	126	98
Default	PLOT DATE = Nov-08-2013 12:09:30PM	DATE -	REVISED -		SCALE:	SHEET	OF	SHEETS	STA.	TO	STA.	ILLINOIS FED. AID PROJECT
CONTRACT NO. 72F29												