


LEGEND

- ① REMOVE EXISTING CONCRETE FOUNDATION
 - * REMOVE EXISTING TRAFFIC SIGNAL EQUIPMENT
- | QTY. | EQUIPMENT |
|------|----------------------------------|
| 2 | STEEL MAST-ARM ASSEMBLY AND POLE |
| 2 | SIGNAL HEAD, LED, 1 F, 3 S, MM |
| 2 | SIGNAL HEAD, LED, 1 F, 3 S, BM |
| 2 | SIGNAL HEAD, LED, 1 F, 5 S, MM |
| 2 | SIGNAL HEAD, LED, 1 F, 5 S, BM |
| 8 | PEDESTRIAN SIGNAL HEAD |
| 8 | PEDESTRIAN PUSH-BUTTON |
| 1 | PEDESTRIAN PUSH-BUTTON POST |

E - EXISTING
P - PVC CONDUIT

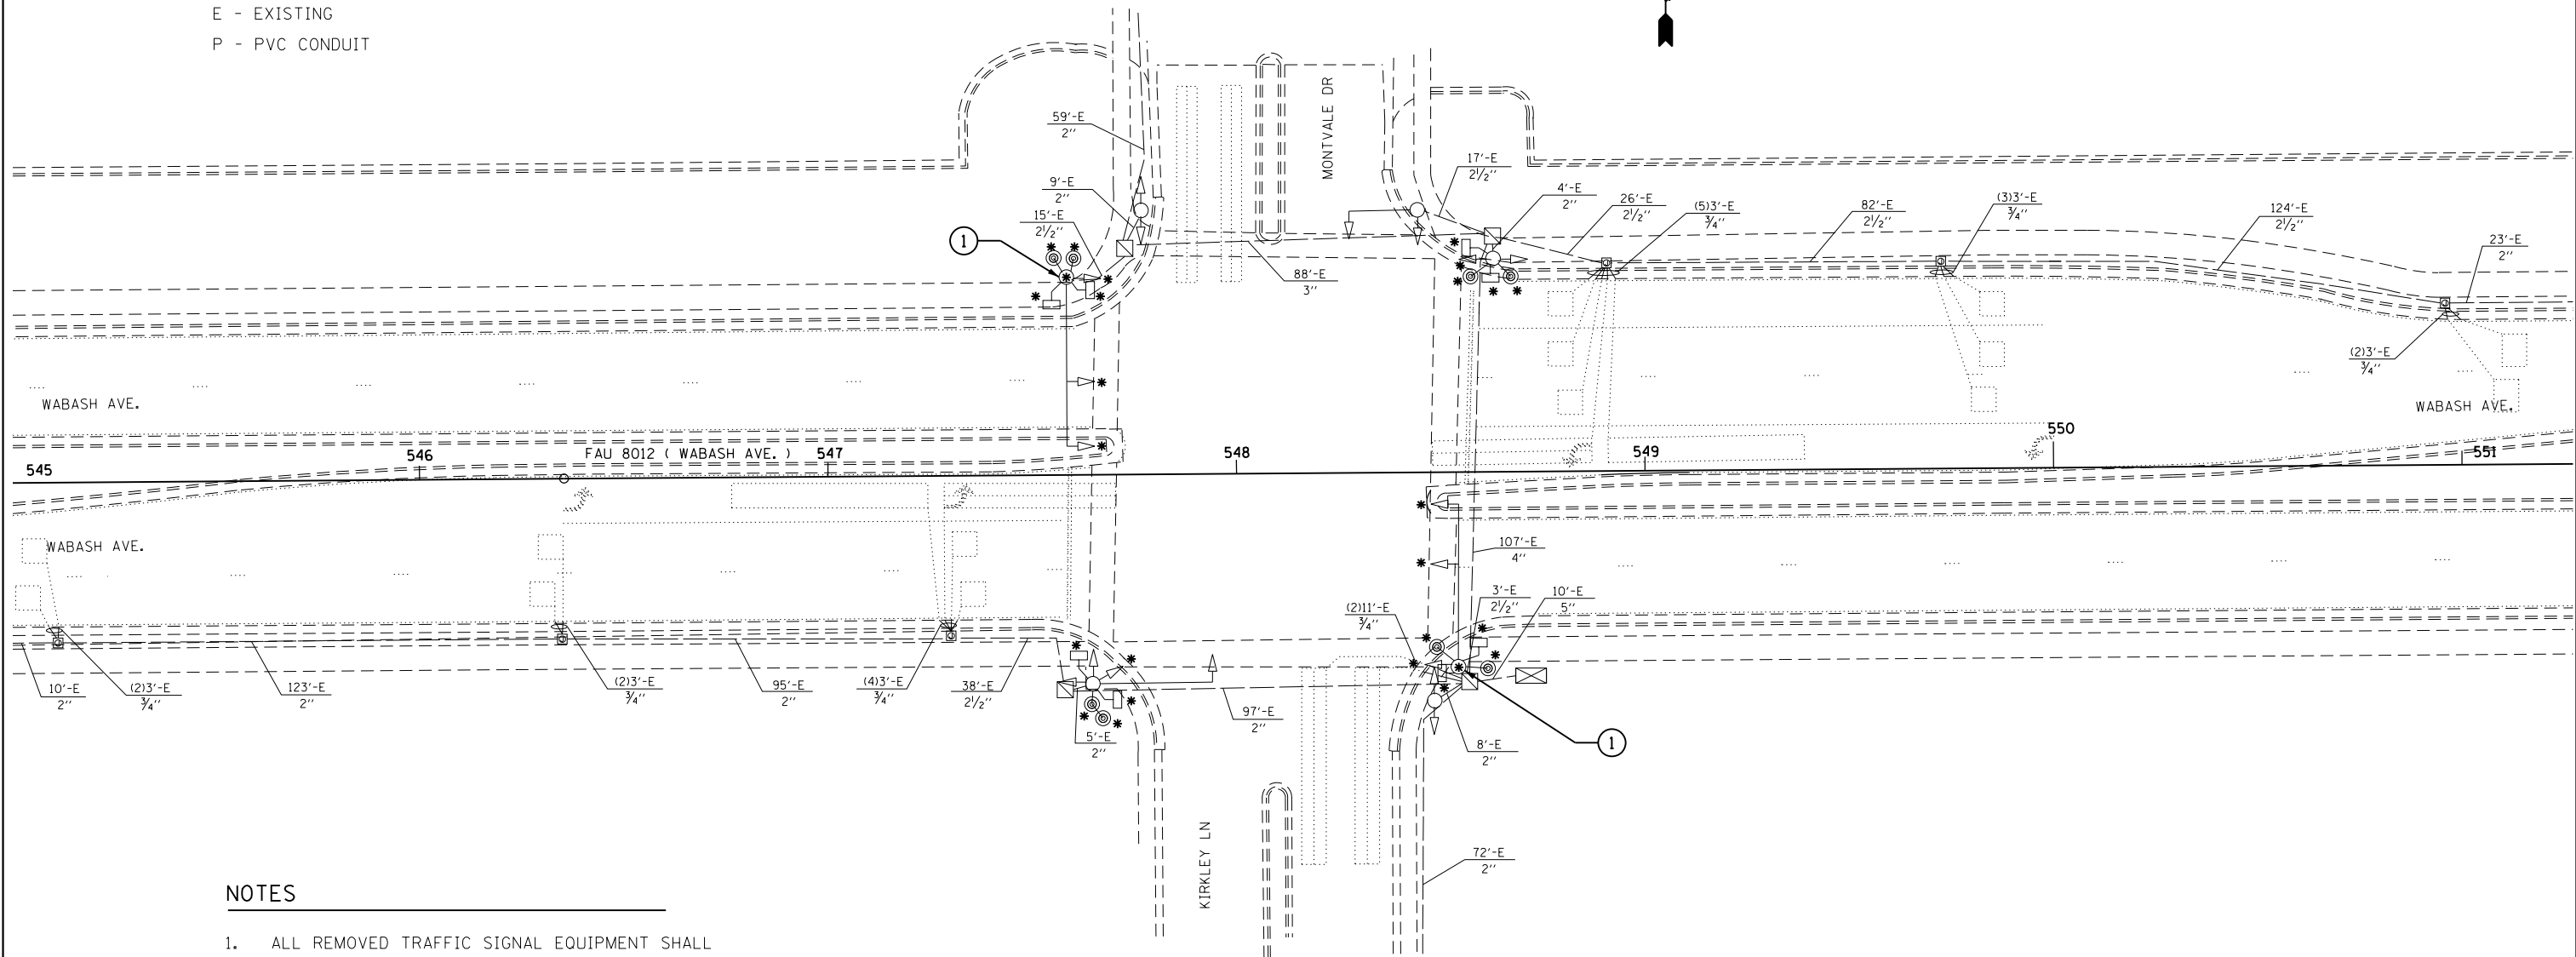

NOTES

- ALL REMOVED TRAFFIC SIGNAL EQUIPMENT SHALL BE DISPOSED OF BY THE CONTRACTOR. REMOVED EQUIPMENT BECOMES CONTRACTOR'S PROPERTY.

FILE NAME = c:\pwwork\pwwork\sparksgw\10296742\06729-sht-trf-signal.dgn	USER NAME = sparksgw	DESIGNED - DMS	REVISED -	STATE OF ILLINOIS DEPARTMENT OF TRANSPORTATION	EXISTING TRAFFIC SIGNAL PLAN SHEET WABASH AVE. & KIRKLEY / MONTVALE AVE.				F.A.P. RTE. 664	SECTION •	COUNTY SANGAMON	TOTAL SHEETS 126	SHEET NO. 101
Default	PLOT SCALE = 40.0000' / in.	CHECKED -	REVISED -		SCALE:	SHEET	OF	SHEETS	STA.	TO	STA.	CONTRACT NO. 72F29	
	PLOT DATE = Nov-08-2013 12:09:31PM	DATE -	REVISED -		ILLINOIS FED. AID PROJECT								
(GIRS-15,TS-9,(2)RS-9,TS-2													