



STATE OF ILLINOIS
DEPARTMENT OF TRANSPORTATION

PROJECT NO.	SECTION	SUBJECT	SHEET NO.	SHEET TOTAL
154-73-46	IBR-1	Moultrie	38	12
SHEET NO. 4 11 SHEETS				

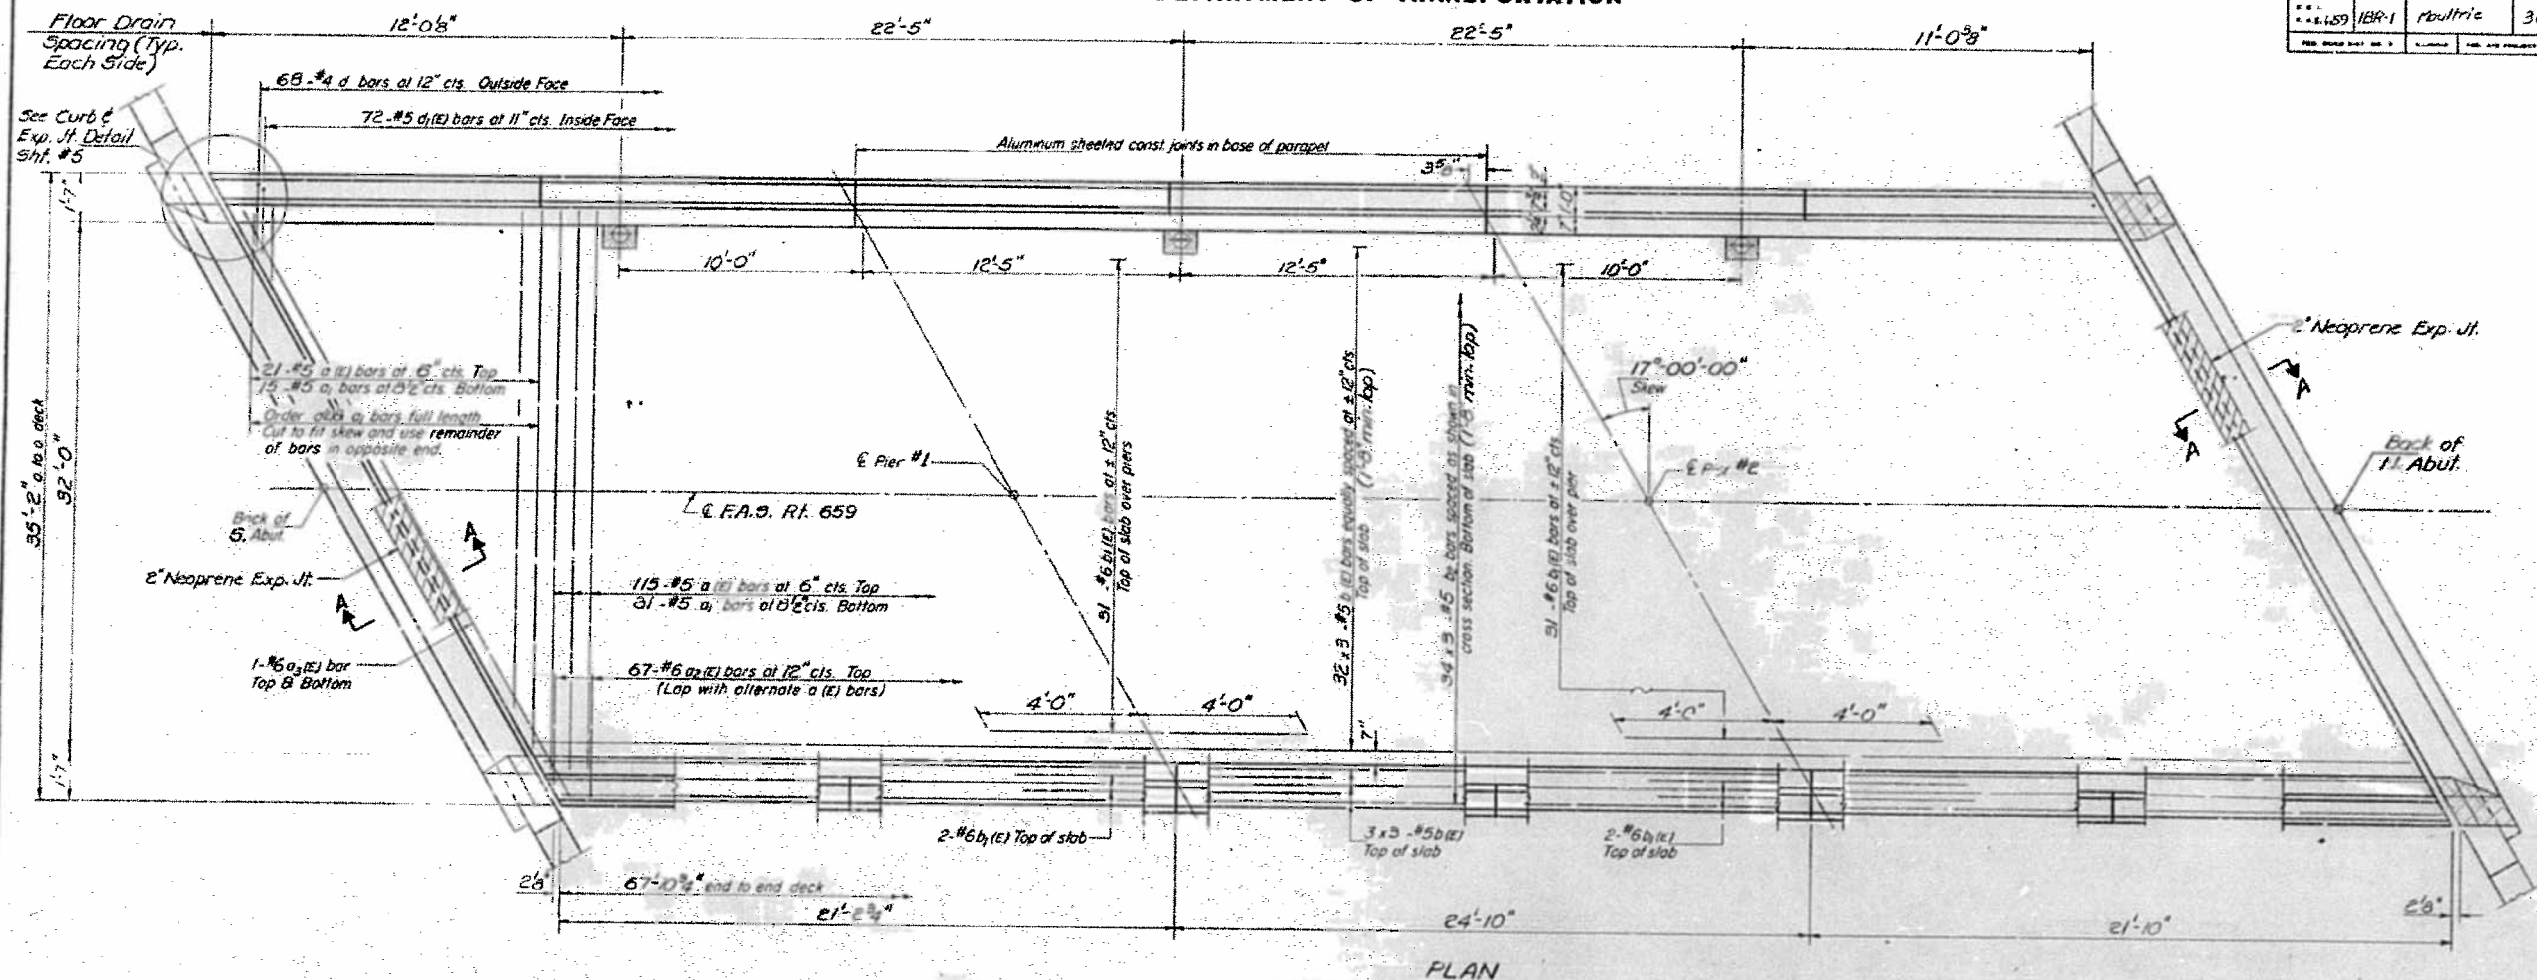

PLAN

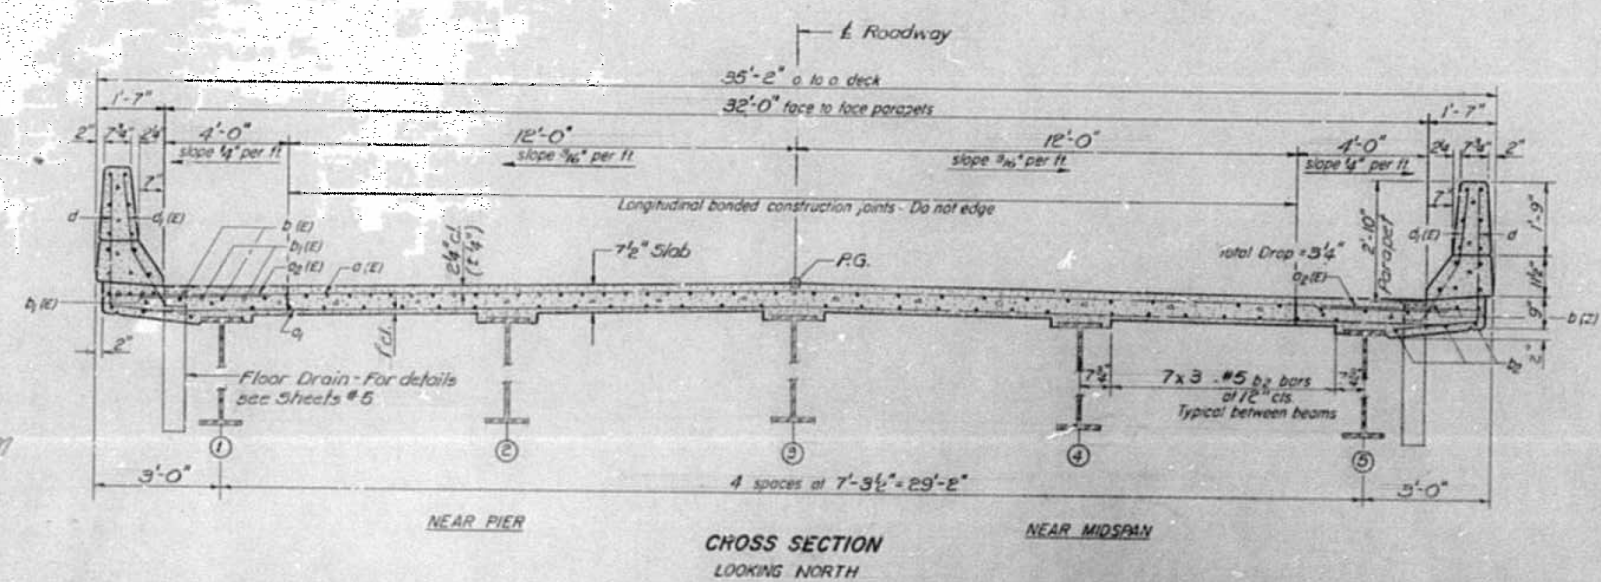

CROSS SECTION
LOOKING NORTH

NOTES:
See sheet #5 for superstructure details and Bill of Material.
Reinforcement bars designated (E) shall be epoxy coated. See Special Provisions.
Bars indicated thus 20x3 #5 etc. indicates 20 lines of bars with 3 lengths per line.

DESIGNED: Patrick M. Pitter
CHECKED: Dale F. Schaub
DRAWN: Jfu Perchow
CHECKED: Dale F. Schaub

October 6, 1981
EXAMINED: James J. Paulmann
PASSED: [Signature]
APPROVED: [Signature]

S-1-R(15) 8-30-80

SUPERSTRUCTURE
FAS RT. 659 SEC. 1BR-1
MOULTRIE COUNTY
STATION 154+73.46

FILE NAME =	USER NAME = steffennk	DESIGNED -	REVISED -	STATE OF ILLINOIS DEPARTMENT OF TRANSPORTATION	EXISTING BRIDGE PLANS S.N. 070-0040	F.A.S. RTE.	SECTION	COUNTY	TOTAL SHEETS	SHEET NO.	
Default	Plot Scale = 100.0000' / in.	DRAWN -	REVISED -						13	12	
	Plot Date = 8/6/2013	CHECKED -	REVISED -			SCALE: N/A	SHEET 9 OF 10 SHEETS	STA.	TO STA.	CONTRACT NO. 74621	
		DATE -	REVISED -			ILLINOIS FED. AID PROJECT					