


TYPICAL CROSS SECTION

STATION 462+25 TO STATION 465+15

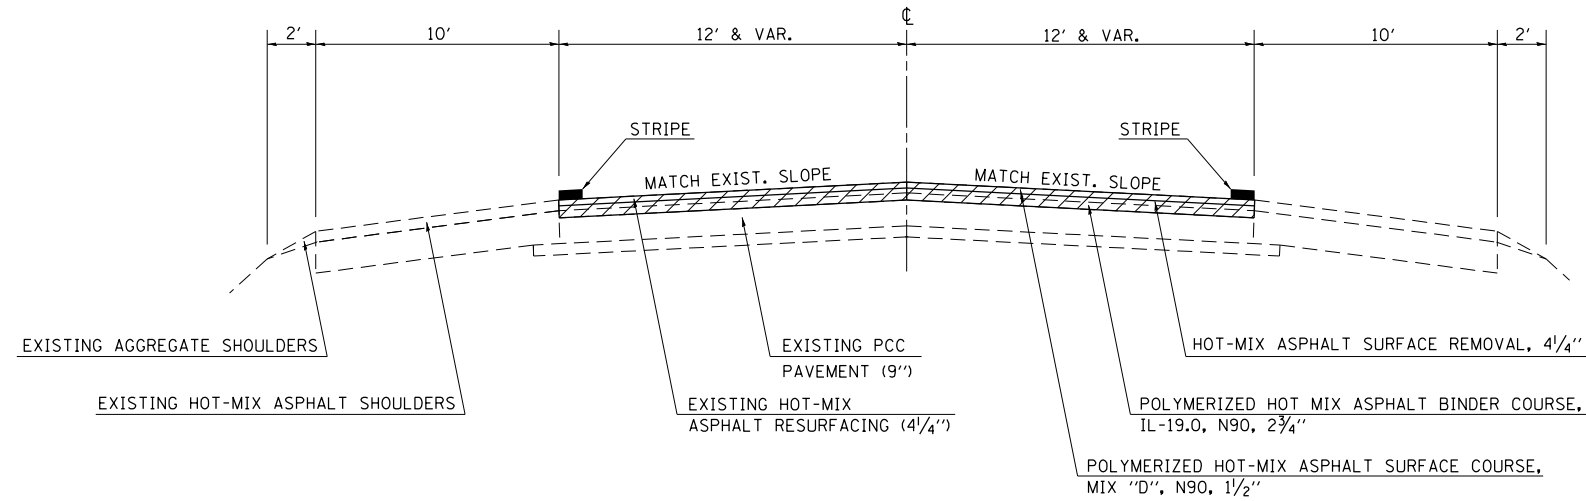


 HOT-MIX ASPHALT SURFACE REMOVAL, 4 1/4"

NOTE: NOT TO SCALE

TYPICAL CROSS SECTION

STATION 465+15 TO STATION 471+25

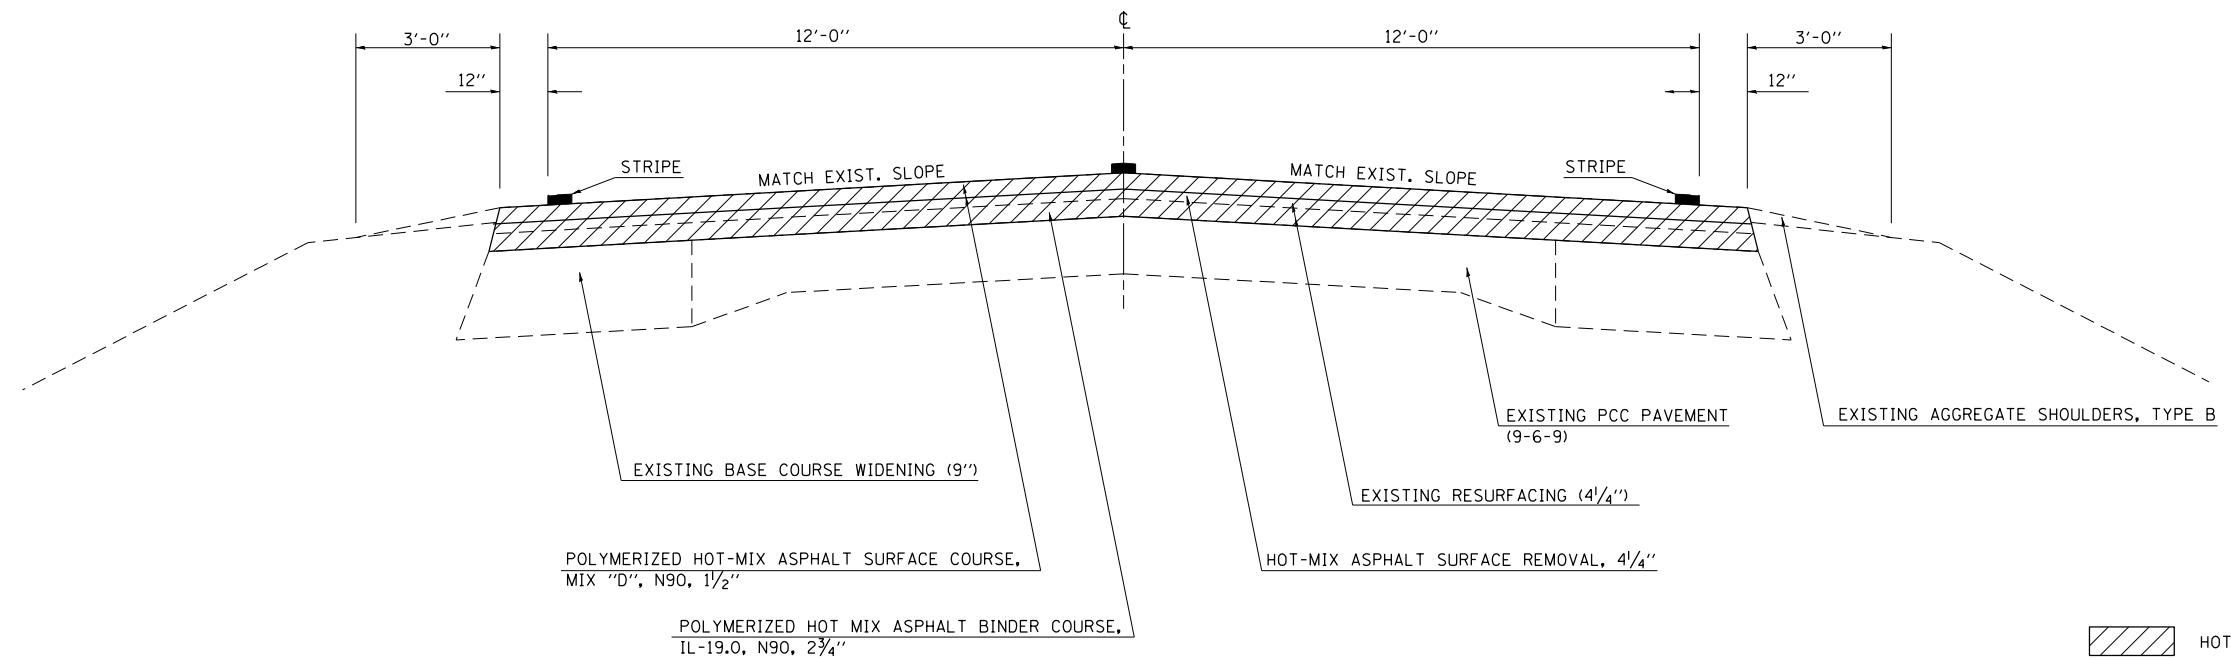

 HOT-MIX ASPHALT SURFACE REMOVAL, 4 1/4"

NOTE: NOT TO SCALE

• D7 HMA RESURFACING 2014-1

FILE NAME =	USER NAME = steffenmk	DESIGNED -	REVISED -
ci:\pw\work\p\dot\steffenmk\d0348323\074628-sht-typcals.dgn		DRAWN -	REVISED -
	PLOT SCALE = 40.0000' / in.	CHECKED -	REVISED -
Default	PLOT DATE = 10/15/2013	DATE -	REVISED -

**STATE OF ILLINOIS
DEPARTMENT OF TRANSPORTATION**

TYPICAL CROSS SECTIONS

SCALE: N/A SHEET 2 OF 2 SHEETS STA. TO STA.

F.A.P. RTE.	SECTION	COUNTY	TOTAL SHEETS	SHEET NO.
116	•	CUMBERLAND	15	6
CONTRACT NO. 74628				
ILLINOIS FED. AID PROJECT				