



TYPICAL CROSS SECTION

U.S. RTE. 40
STA. 450A+83 TO STA. 481A+03

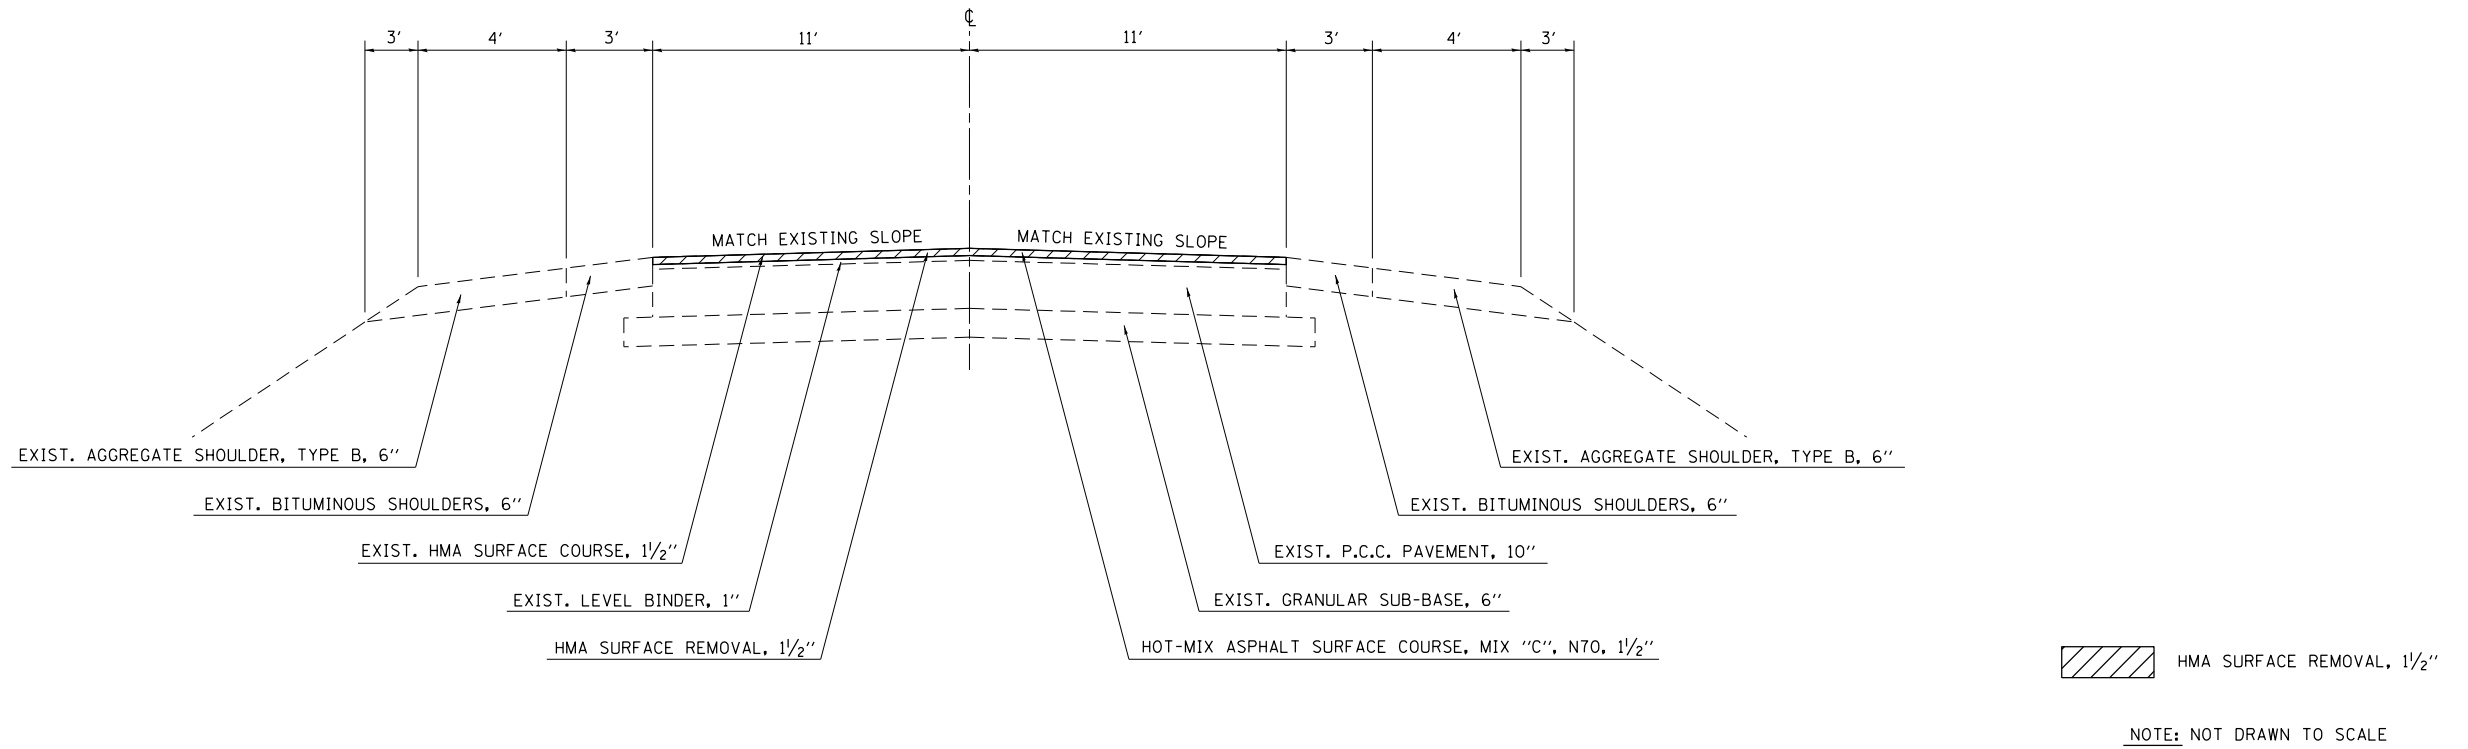

TYPICAL CROSS SECTION

U.S. RTE. 40
STA. 481A+03 TO STA. 488A+50

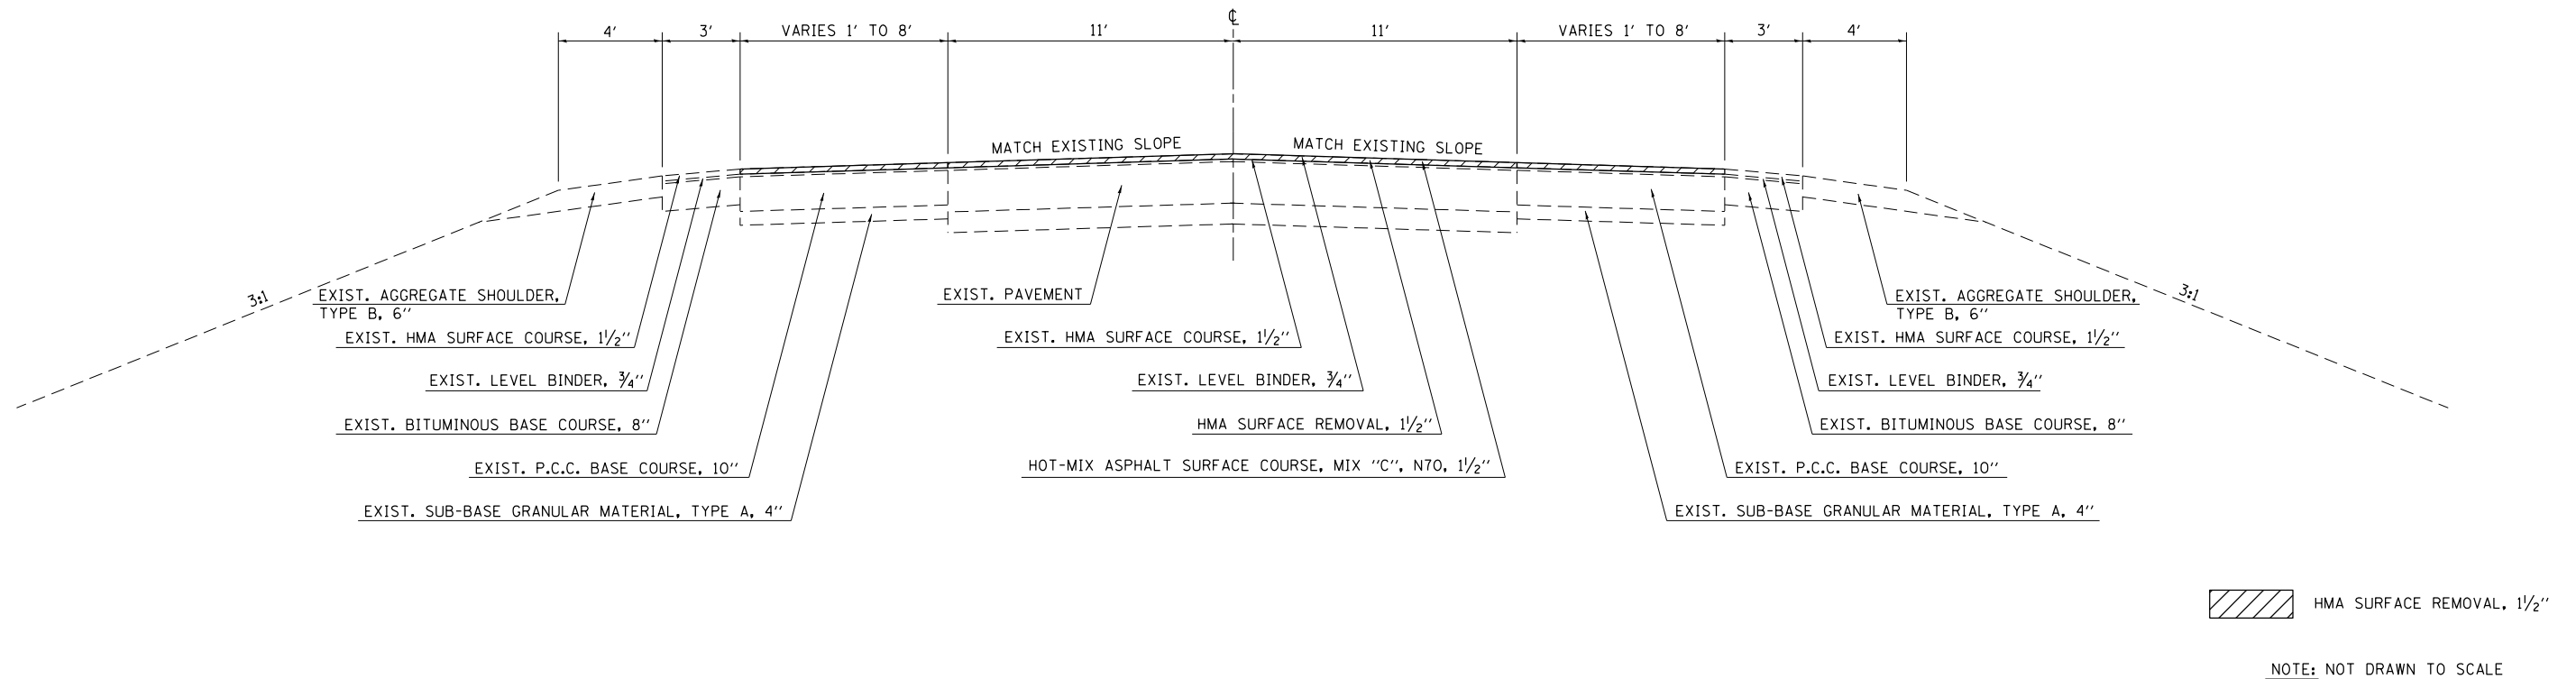

FILE NAME =	USER NAME = steffenmk	DESIGNED -	REVISED -
ci:\pw\work\p\dot\steffenmk\d0348246\074633-sht-typicals.dgn		DRAWN -	REVISED -
Default	PLOT SCALE = 100.0000' / in.	CHECKED -	REVISED -
	PLOT DATE = 10/15/2013	DATE -	REVISED -

STATE OF ILLINOIS
DEPARTMENT OF TRANSPORTATION

TYPICAL CROSS SECTIONS

SCALE: N/A SHEET 1 OF 1 SHEETS STA. TO STA.

F.A.P. RTE.	SECTION	COUNTY	TOTAL SHEETS	SHEET NO.
777	D7 HMA RESURF 2014-3	FAYETTE	17	5
CONTRACT NO. 74633			ILLINOIS FED. AID PROJECT	