


TYPICAL CROSS SECTION


S.B.I. ROUTE 11
STA. 395+16 TO STA. 409+59.80

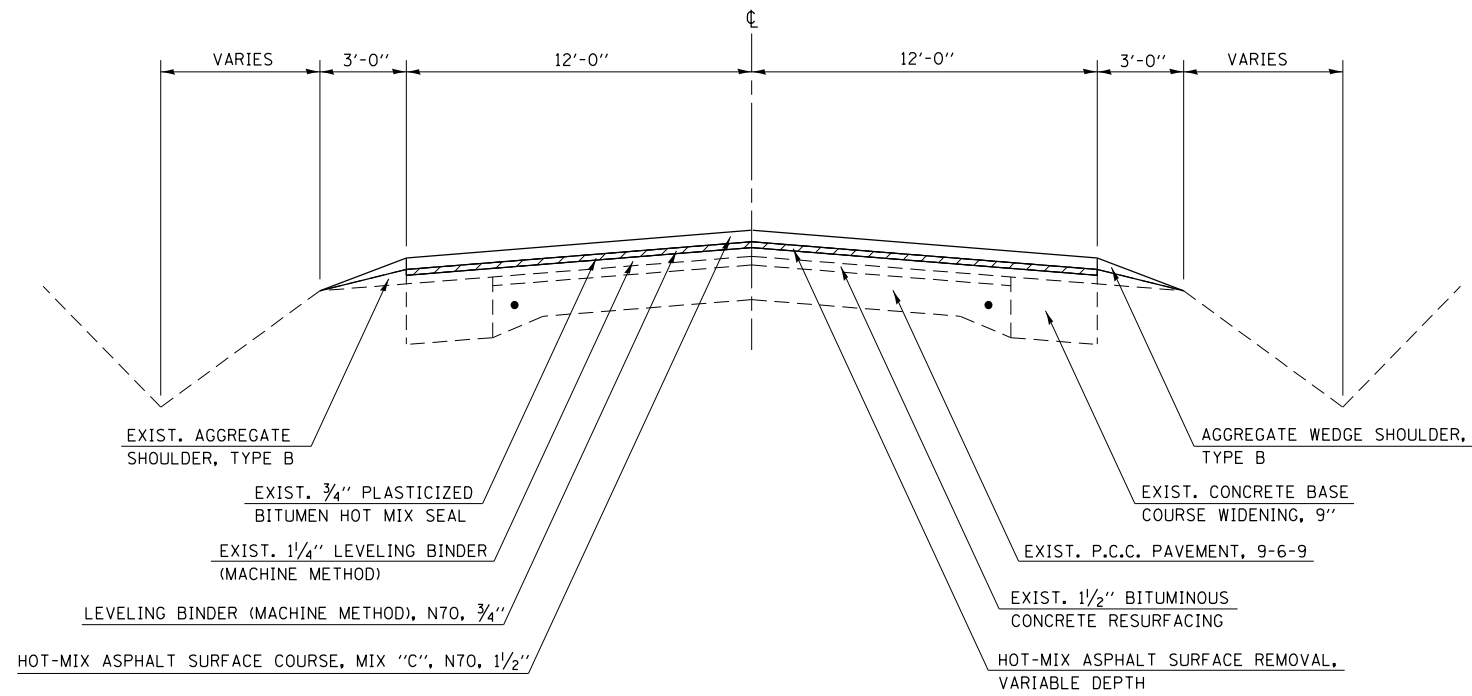

DRAWING NOT TO SCALE

TYPICAL CROSS SECTION

S.B.I. ROUTE 11
STA. 409+59.80 TO STA. 414+74

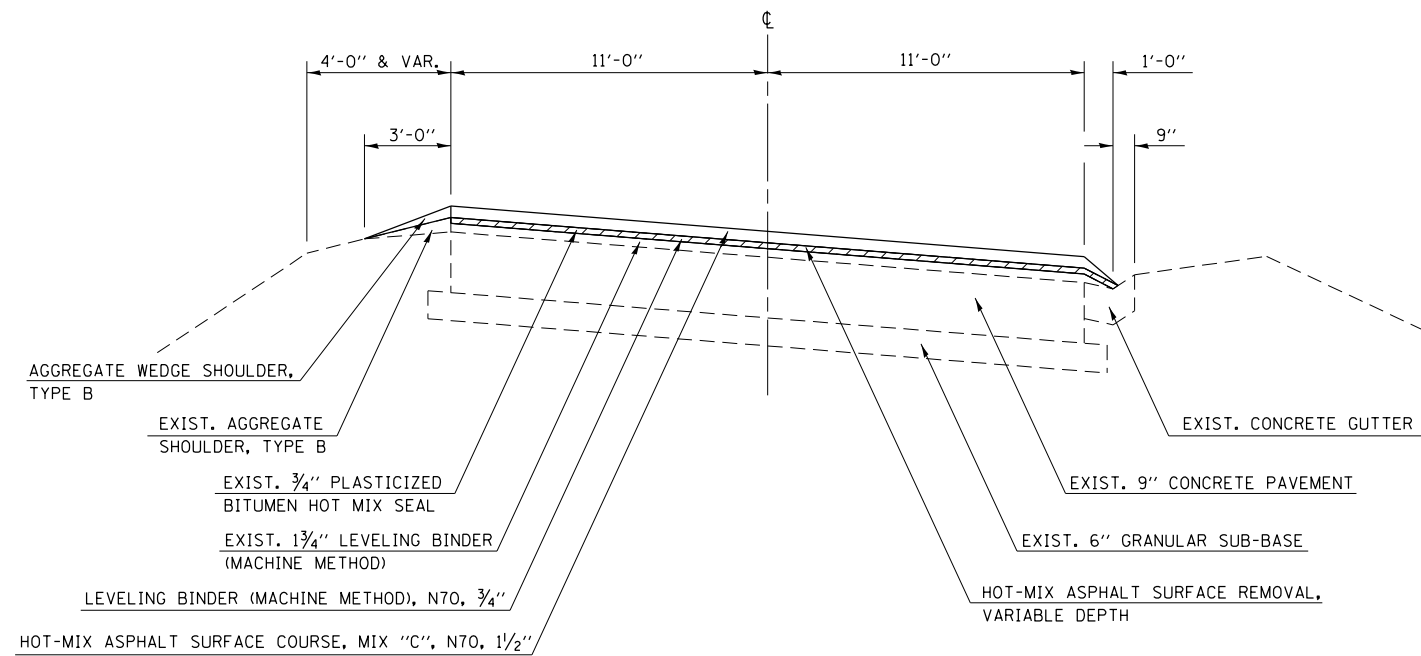

DRAWING NOT TO SCALE

FILE NAME =	USER NAME = steffenmk	DESIGNED -	REVISED -	STATE OF ILLINOIS DEPARTMENT OF TRANSPORTATION	TYPICAL CROSS SECTIONS			S.B.I. RTE.	SECTION	COUNTY	TOTAL SHEETS	SHEET NO.			
Default	4640-shr-typicals.dgn	DRAWN -	REVISED -		SCALE: N/A	SHEET 1	OF 2	SHEETS	STA.	TO STA.	11	D7 HMA RESURF 2014-4	CLARK	13	5
	PLOT SCALE = 100.0000' / in.	CHECKED -	REVISED -								CONTRACT NO. 74640				
	PLOT DATE = 8/28/2013	DATE -	REVISED -		ILLINOIS FED. AID PROJECT										