


**BILL OF MATERIALS**  
**12TH STREET & STATE STREET**

ITEM	UNIT	QUANTITY
ELECTRIC CABLE IN CONDUIT, SIGNAL, NO 14 5C	FOOT	519.0
PEDESTRIAN PUSH-BUTTON	EACH	8.0
MODIFY CONTROLLER CABINET	EACH	1.0
WIRELESS VEHICLE DETECTION SYSTEM	EACH	1.0

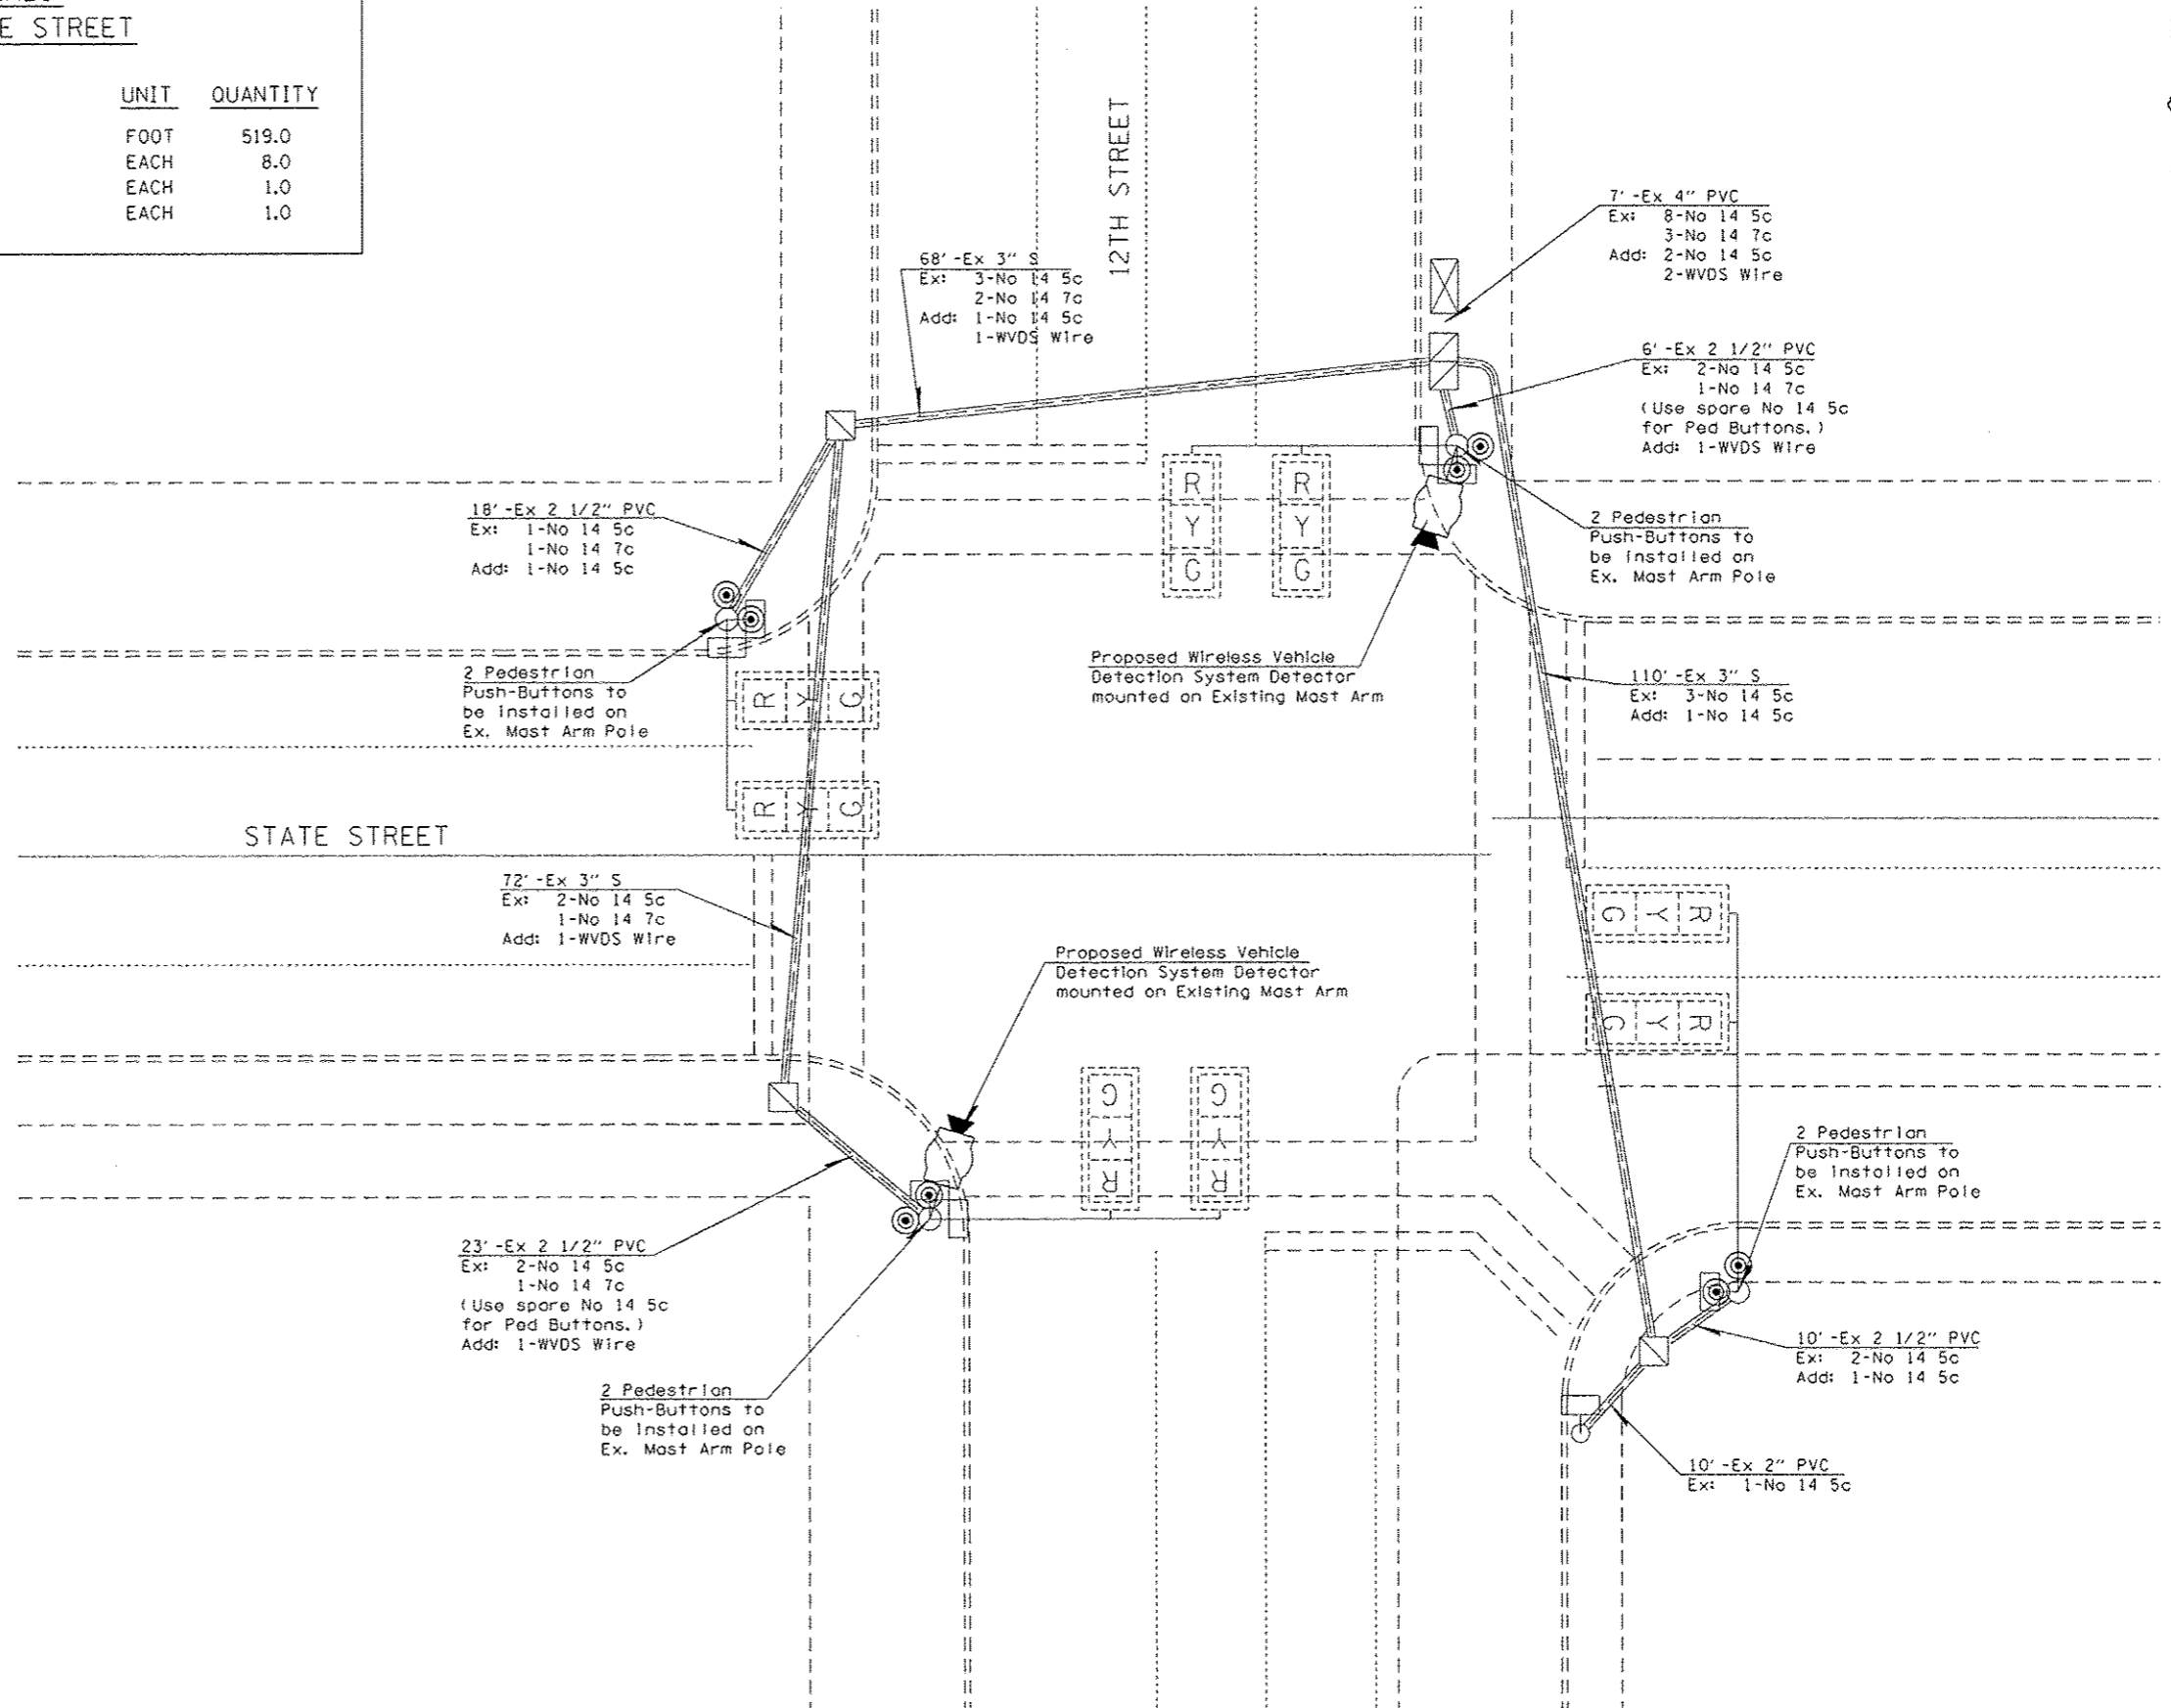

**LEGEND**

	Proposed Wireless Vehicle Detection System
	Existing Signal Head with Backplate
	Existing Pedestrian Signal Head
	Existing Signal Post
	Proposed Pedestrian Push-Button
	Existing Mast Arm

FILE NAME: 1	USER NAME: staffennk	DESIGNED: -	REVISED: -	<b>STATE OF ILLINOIS DEPARTMENT OF TRANSPORTATION</b>	<b>SIGNAL MODERNIZATION INTERSECTION OF 12TH ST &amp; STATE ST</b>			F.A.S. RTE.:	SECTION:	COUNTY:	TOTAL SHEETS:	SHEET NO.:
c:\pwworkspace\staffennk\d09368916\1074644-sht-plan.dgn	10/24/2013	DRAWN: -	REVISED: -		1807	*	LAWRENCE	5	4			
PLOT SCALE: 20.0000 "/td> <td>DATE: -</td> <td>CHECKED: -</td> <td>REVISED: -</td> <td colspan="3" style="text-align: center;">CONTRACT NO. 74644</td> <td colspan="2" style="text-align: center;">ILLINOIS FED. AID PROJECT</td>	DATE: -	CHECKED: -	REVISED: -		CONTRACT NO. 74644			ILLINOIS FED. AID PROJECT				
PLOT DATE: 10/24/2013	DATE: -	CHECKED: -	REVISED: -		SCALE: SHEET OF SHEETS STA. TO STA.			-07 SIGNAL MODERNIZATION 2014-1				