



**I-255 & I-270 COLLECTOR-DISTRIBUTORS
AND RAMPS A, B, C, D, 4, 7, & 8
STAGE 1**

* 28' 1612+59 to 1621+06
** 8' ON COLLECTOR-DISTRIBUTORS

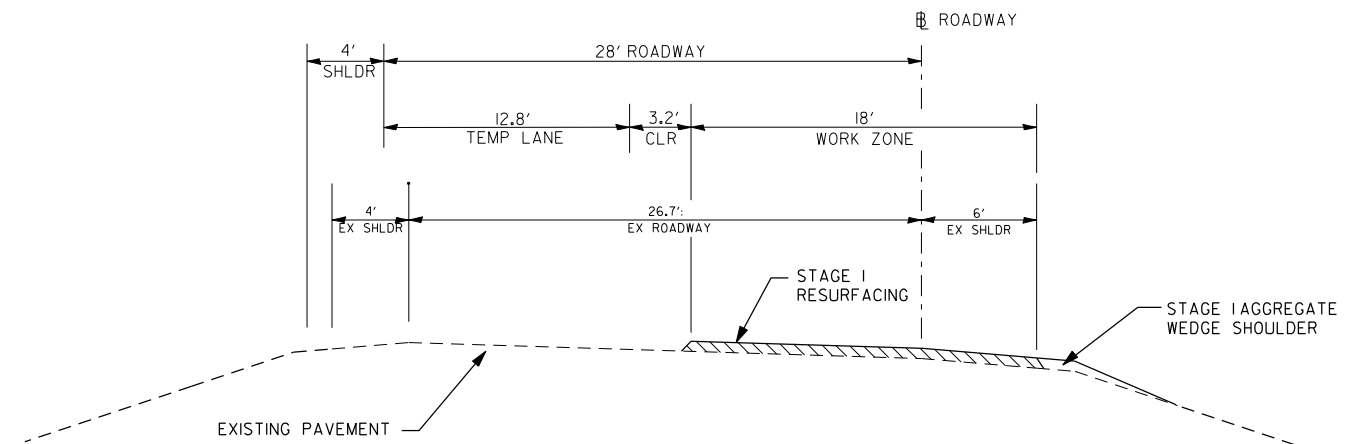


**I-270 COLLECTOR-DISTRIBUTOR
463+05 TO 472+53
STAGE 1**

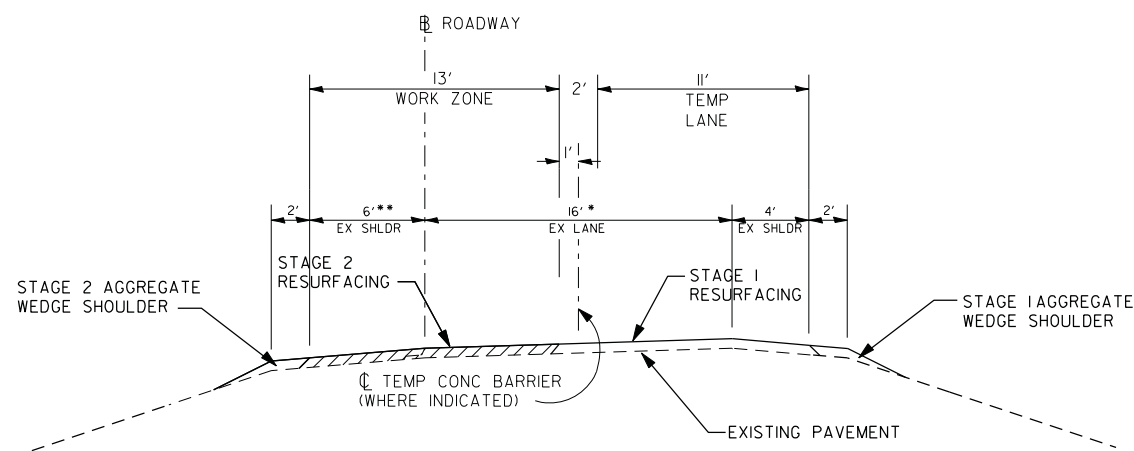

**I-255 & I-270 COLLECTOR-DISTRIBUTORS
AND RAMPS A, B, C, D, 4, 7, & 8
STAGE 2**

* 28' 1612+59 to 1621+06
** 8' ON COLLECTOR-DISTRIBUTORS

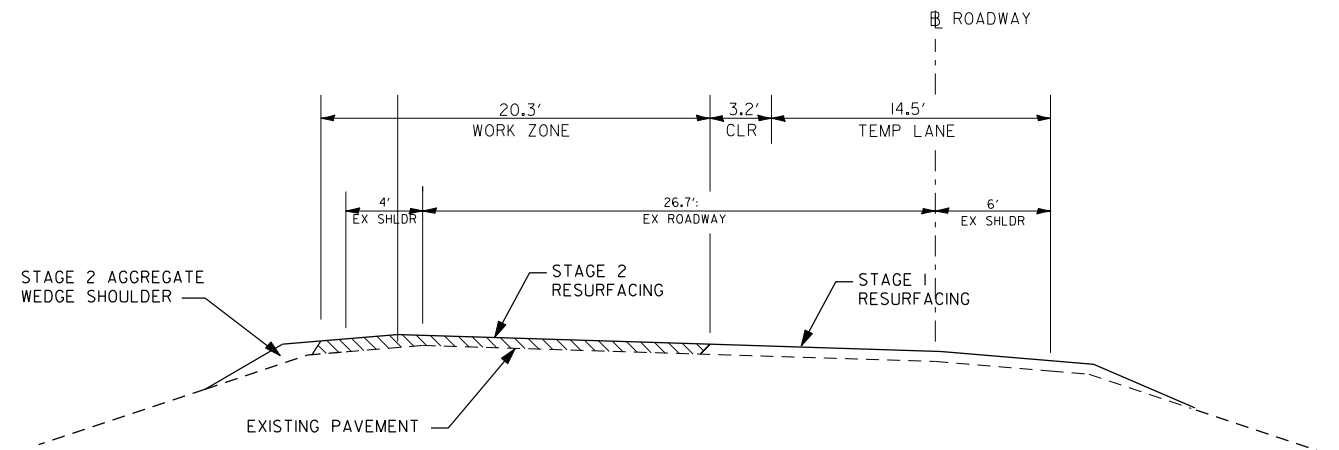

**I-270 COLLECTOR-DISTRIBUTOR
463+05 TO 472+53
STAGE 2**

NOTE:
1. RAMPS 1, 2 & 3 AT I-255/270 WILL BE CLOSED FOR RESURFACING. SEE DETOUR PLANS.

PLOT DRIVER = M:\Admin\Reference Data\CAD_Support\workspace\tonard\sp\lotdrv\pr\inter-hof.f.plt
PEN TABLE = M:\Admin\Reference Data\CAD_Support\workspace\tonard\sp\lotdrv\pr\inter-hof.tbl

GONZALEZ COMPANIES, LLC 618-222-2221 WWW.GONZALEZCOS.COM

| | | | |
|------------------------------------------|------------------|-------------------|-------------|
| FILE NAME = D876F10-sht45-47-staging.TYP | WSEBSNAME = Note | DESIGNED - JG | REVISED - - |
| | | DRAWN - NC | REVISED - - |
| | | CHECKED - CH | REVISED - - |
| | | DATE - 09/23/2013 | REVISED - - |

**STATE OF ILLINOIS
DEPARTMENT OF TRANSPORTATION**

TEMPORARY TRAFFIC CONTROL - TYPICAL SECTIONS

SCALE: 1"=5' SHEET NO. 3 OF 37 SHEETS STA. TO STA.

| F.A.I. RTE. | SECTION | COUNTY | TOTAL SHEETS | SHEET NO. |
|---------------------------|--------------|---------|--------------|-----------|
| 255 | 60-18,9/RS-1 | MADISON | 206 | 46 |
| CONTRACT NO. 76F10 | | | | |
| ILLINOIS FED. AID PROJECT | | | | |