


**RAMP 6
STAGE 1**

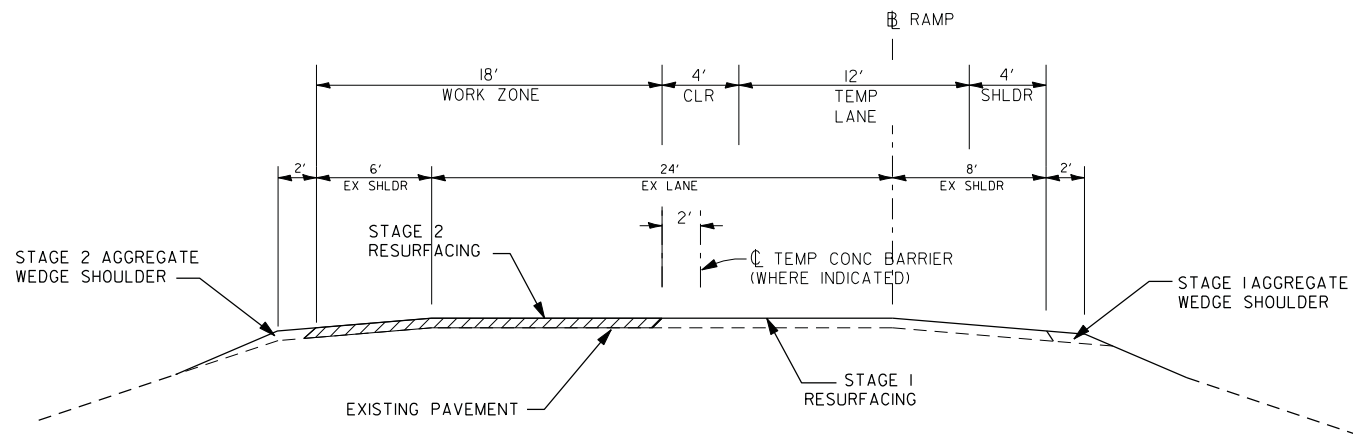

**RAMP 6
STAGE 2**

PLOT DRIVER = M:\Admin\Reference Data\CAD_Support\workspace5\ondrds\p10\dr\p10\inter-hof1.f.plt
 PEN TABLE = M:\Admin\Reference Data\CAD_Support\workspace5\ondrds\p10\dr\p10\inter-hof1-sub.tbl

GONZALEZ COMPANIES, LLC 618-222-2221 WWW.GONZALEZCOS.COM

| | | |
|--|-------------------|-------------|
| FILE NAME = D876F10-sh145-47-staging TYP | DESIGNED - JG | REVISED - - |
| WSEBSNAME = Note | DRAWN - NC | REVISED - - |
| PLOT SCALE = 10.0000' / IN. | CHECKED - CH | REVISED - - |
| PLOT DATE = 9/24/2013 | DATE - 09/23/2013 | REVISED - - |

**STATE OF ILLINOIS
DEPARTMENT OF TRANSPORTATION**

TEMPORARY TRAFFIC CONTROL - TYPICAL SECTIONS

SCALE: 1"=5' SHEET NO. 4 OF 37 SHEETS STA. TO STA.

| F.A.I. RTE. | SECTION | COUNTY | TOTAL SHEETS | SHEET NO. |
|---------------------------|--------------|---------|--------------|-----------|
| 255 | 60-(8,9)RS-1 | MADISON | 206 | 47 |
| CONTRACT NO. 76F10 | | | | |
| ILLINOIS FED. AID PROJECT | | | | |