



- ① TEMP PVMT MK LINE 4 - SOLID WHITE
- ③ TEMP PVMT MK LINE 4 - WHITE SKIP DASH
- ④ TEMP PVMT MK LINE 4 - SOLID YELLOW
- ⑥ PAVT MARKING REMOVAL
- ⑦ WORK ZONE PAVT MK REM

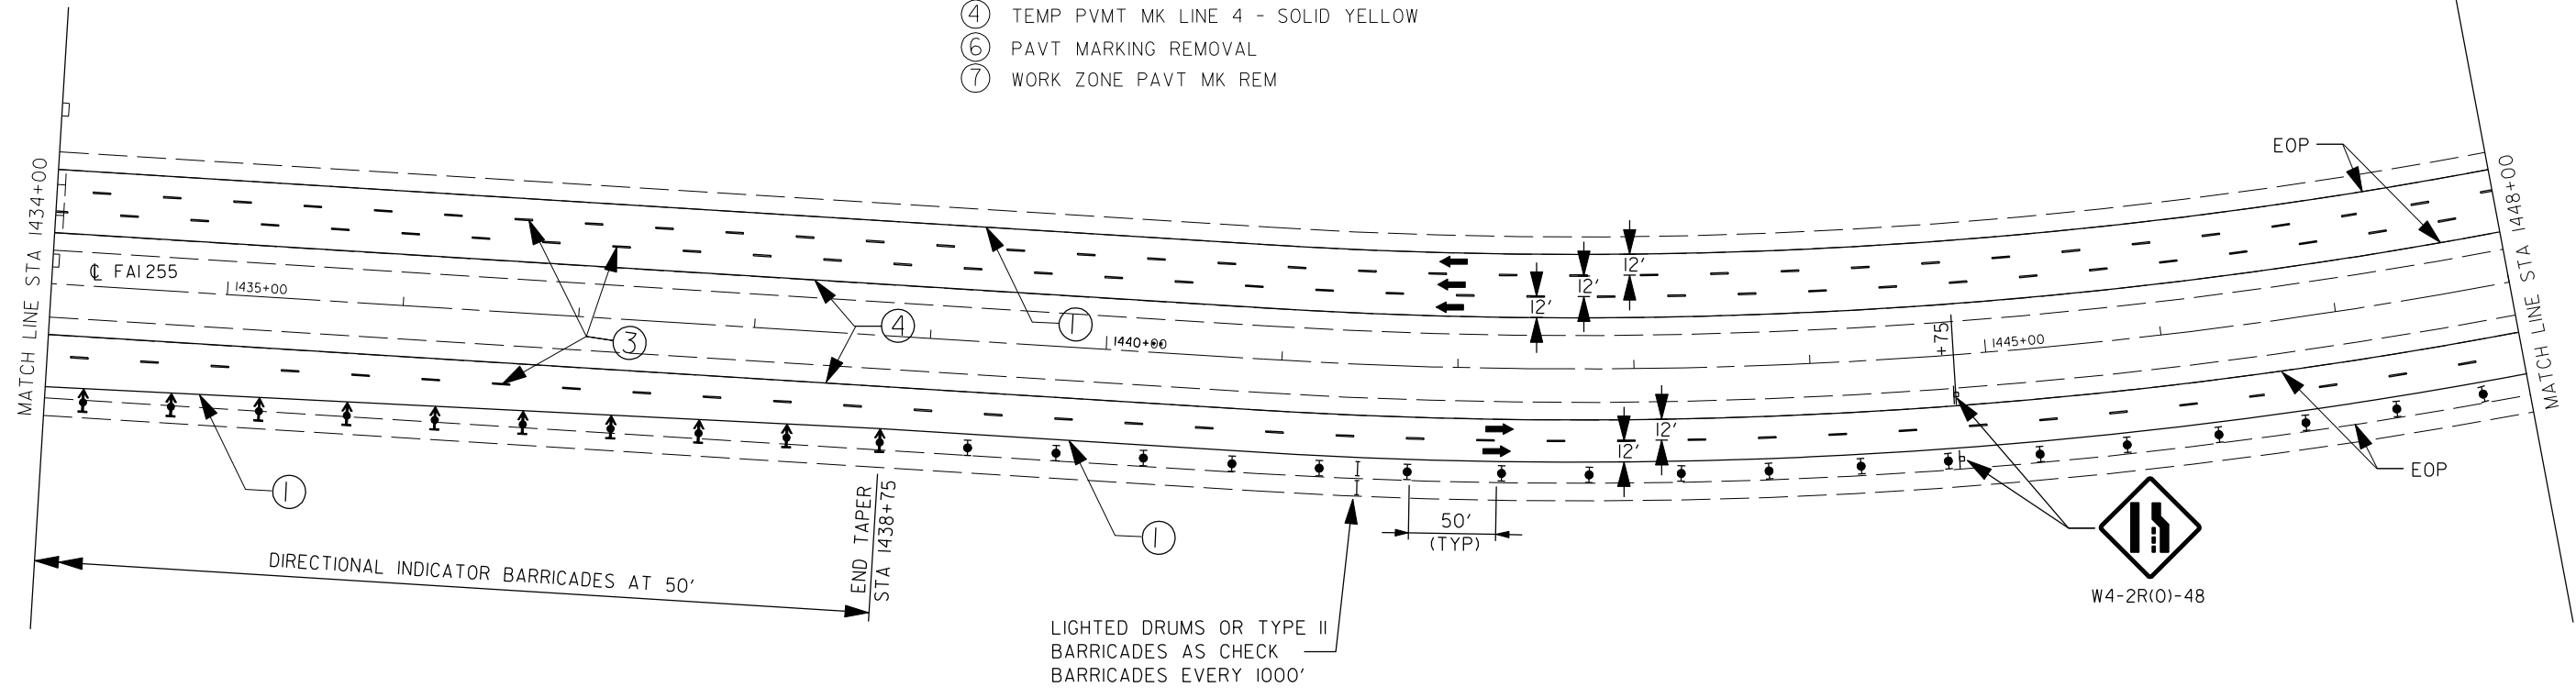


SYMBOLS

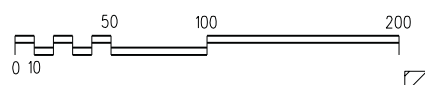

- PRE-STAGE CONSTRUCTION
- STAGE CONSTRUCTION
- BRIDGE CONSTRUCTION THIS STAGE
- SIGN
- DIRECTION INDICATOR BARRICADE

- ARROW BOARD
- TYPE II BARRICADE OR DRUM
- DIRECTIONAL INDICATOR BARRICADE WITH STEADY BURN MONODIRECTIONAL LIGHT
- TYPE II BARRICADE, DRUM OR VERTICAL BARRICADE W/ STEADY BURN MONODIRECTIONAL LIGHT
- CONE, DRUM OR BARRICADE

- DRUM WITH STEADY BURNING MONODIRECTIONAL LIGHT
- TYPE III BARRICADE
- TEMPORARY CONCRETE BARRIER
- IMPACT ATTENUATOR
- DIRECTION OF TRAFFIC

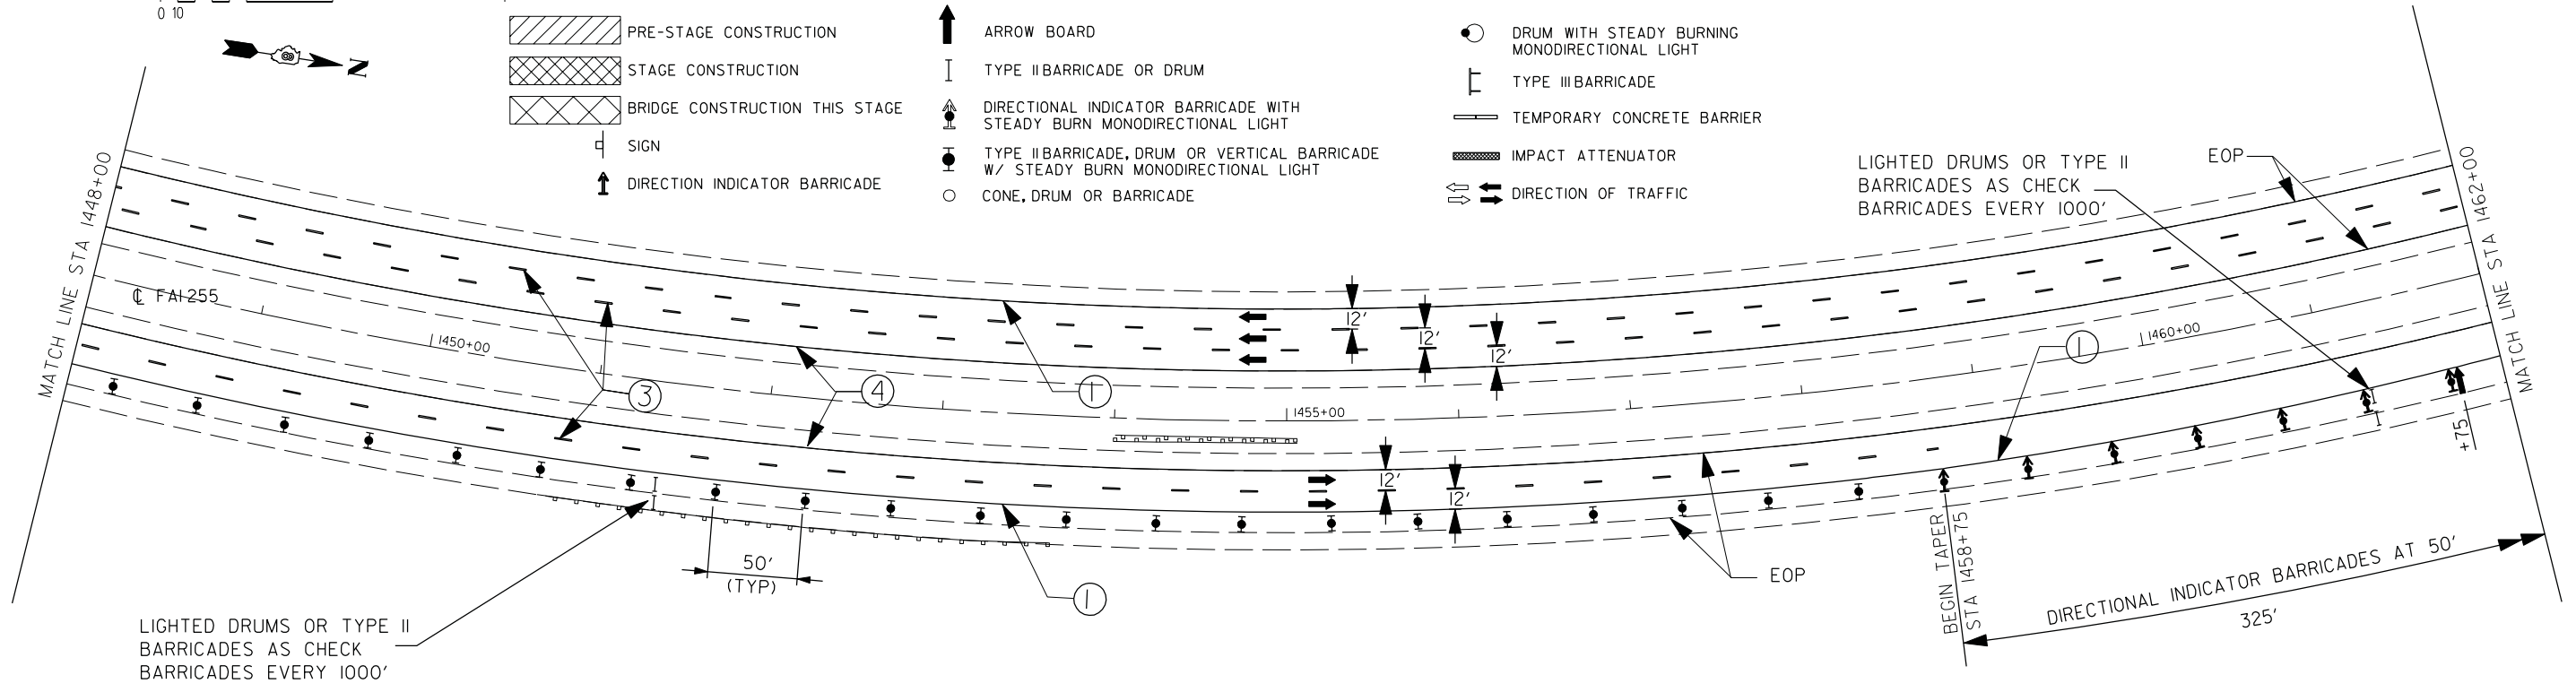

PLOT DRIVER = M:\Admin\Reference Data\CAD_Support\workspaces\tonard\sp10r\wpr\inter-hof.f.plt
 PEN TABLE = M:\Admin\Reference Data\CAD_Support\workspaces\tonard\sp10r\wpr\inter-hof.f.plt-sub.tbl

GONZALEZ COMPANIES, LLC 618-222-2221 WWW.GONZALEZCOS.COM

FILE NAME = D876F10-sh8t-stage 1.dgn	USER NAME = Note	DESIGNED - JG	REVISED - ---
		DRAWN - NC	REVISED - ---
		CHECKED - CH	REVISED - ---
		DATE - 09/23/2013	REVISED - ---

STATE OF ILLINOIS
DEPARTMENT OF TRANSPORTATION

TEMPORARY TRAFFIC CONTROL - STAGE 1

SCALE: 1"=50' SHEET NO. 15 OF 37 SHEETS STA. 1434+00 TO STA. 1462+00

F.A.I. RTE.	SECTION	COUNTY	TOTAL SHEETS	SHEET NO.
255	60-(8,9)RS-1	MADISON	206	58
CONTRACT NO. 76F10				
ILLINOIS FED. AID PROJECT				