

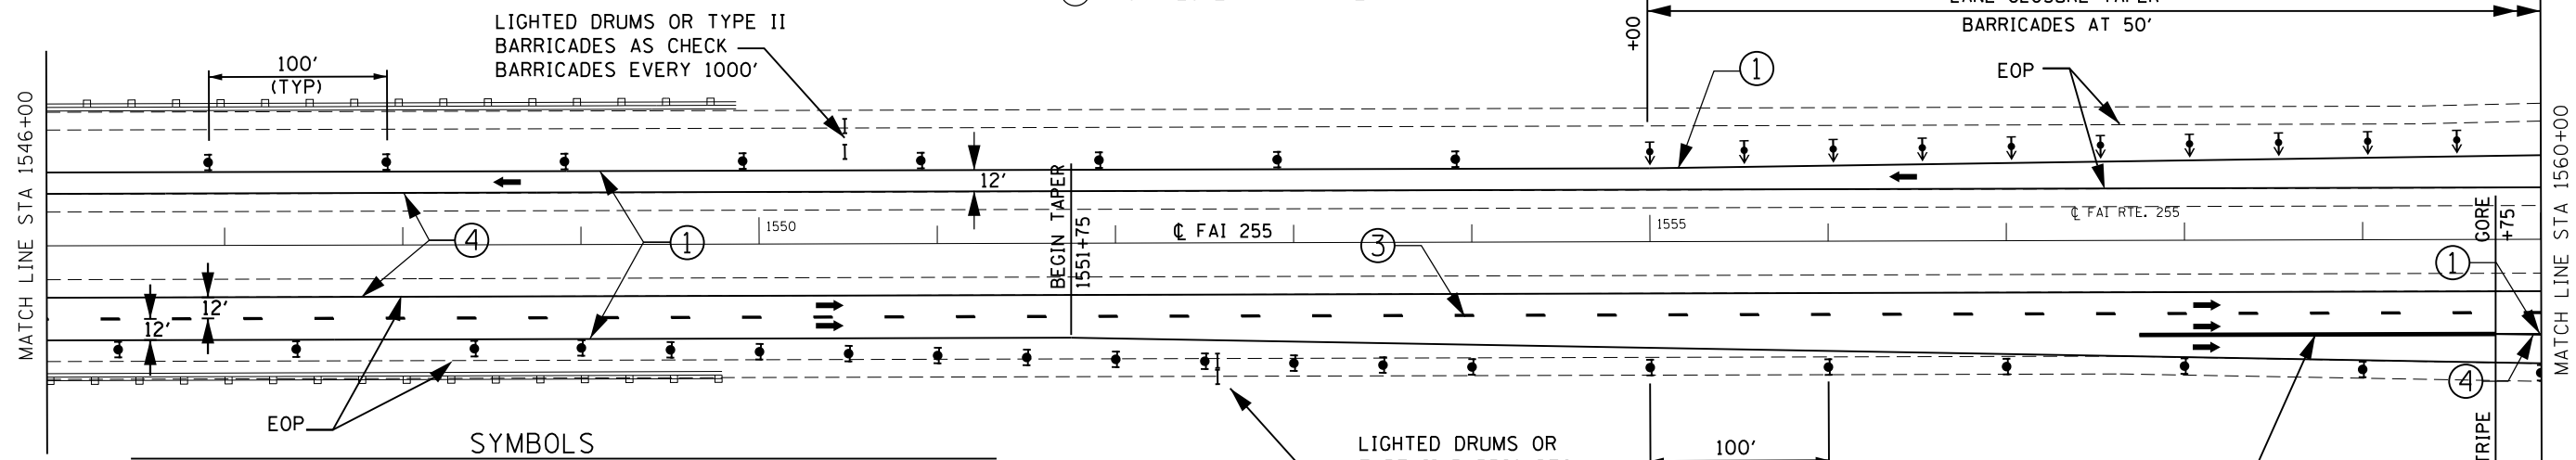


- ① TEMP PVMT MK LINE 4 - SOLID WHITE
- ③ TEMP PVMT MK LINE 4 - WHITE SKIP DASH
- ④ TEMP PVMT MK LINE 4 - SOLID YELLOW
- ⑥ PAVT MARKING REMOVAL
- ⑦ WORK ZONE PAVT MK REM

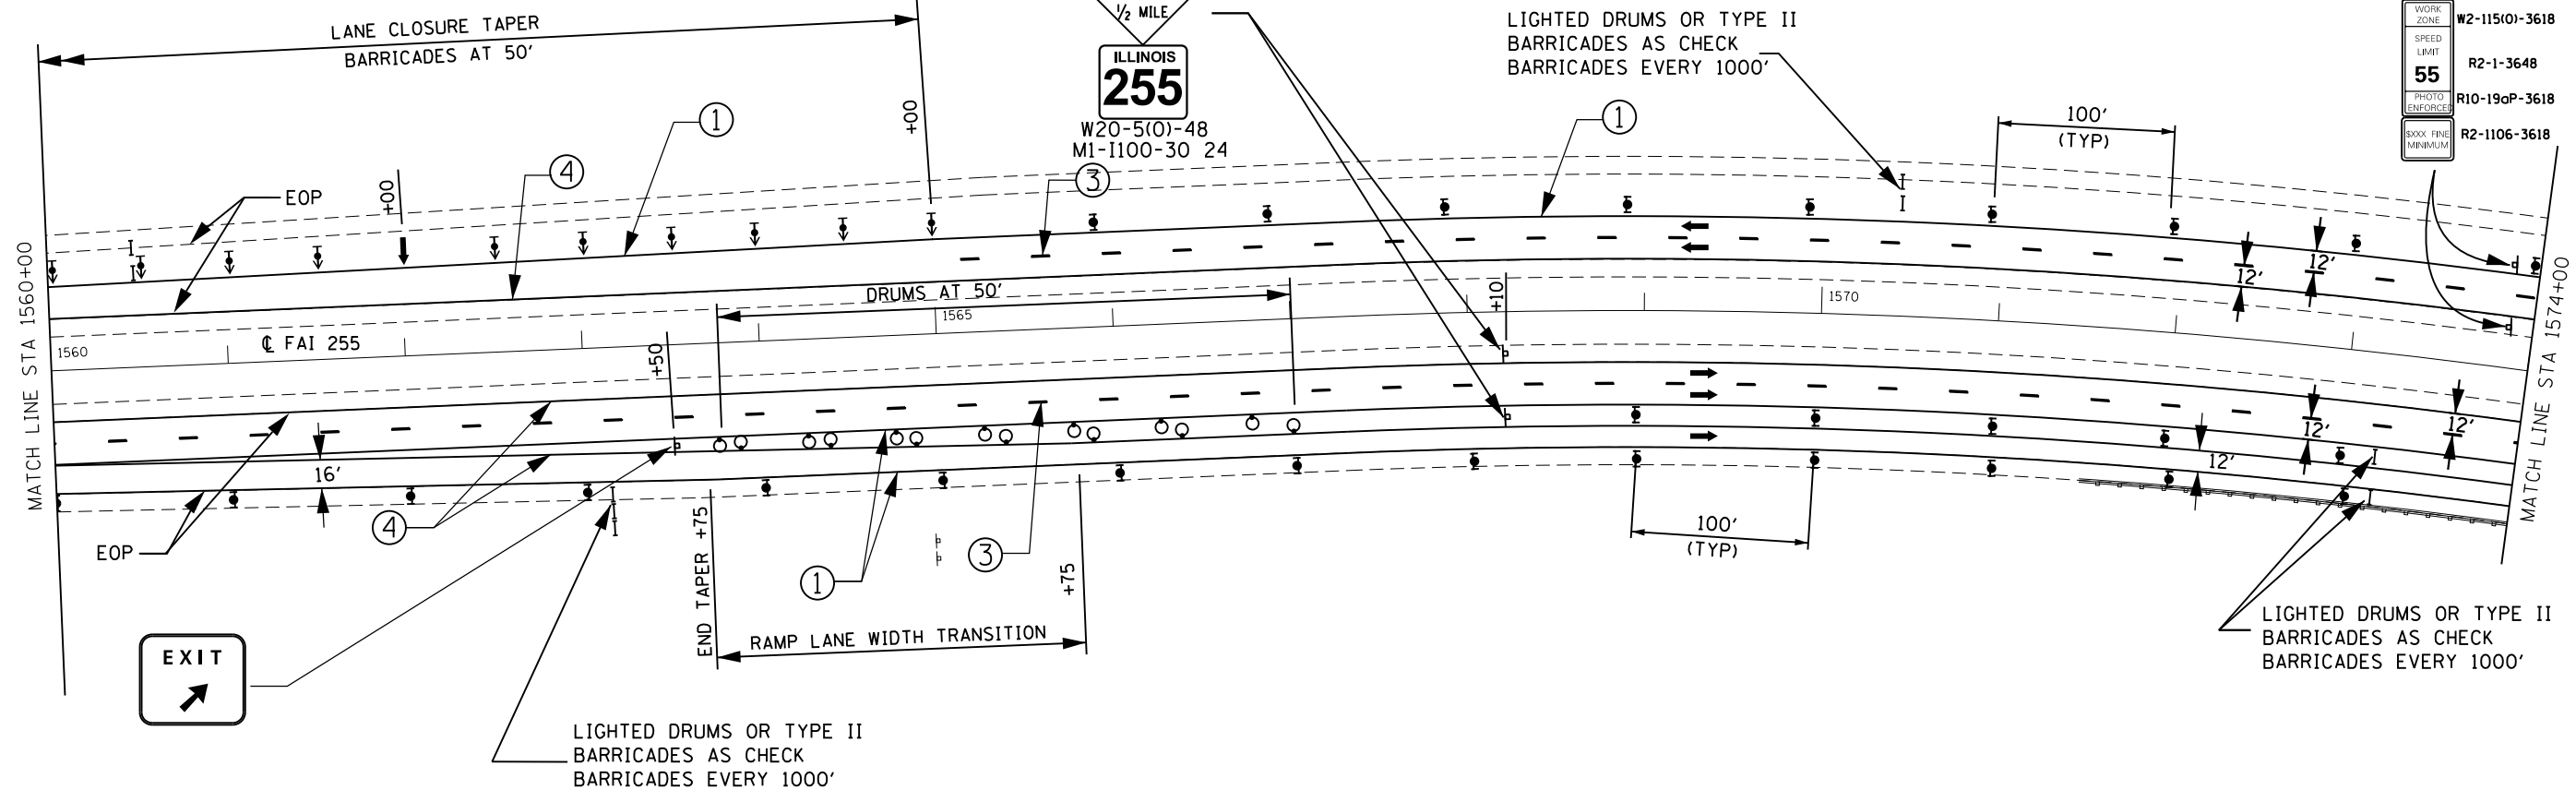

- PRE-STAGE CONSTRUCTION
- STAGE CONSTRUCTION
- BRIDGE CONSTRUCTION THIS STAGE
- SIGN
- DIRECTION INDICATOR BARRICADE
- ARROW BOARD
- TYPE II BARRICADE OR DRUM
- DIRECTIONAL INDICATOR BARRICADE WITH STEADY BURN MONODIRECTIONAL LIGHT
- TYPE II BARRICADE, DRUM OR VERTICAL BARRICADE W/ STEADY BURN MONODIRECTIONAL LIGHT
- CONE, DRUM OR BARRICADE
- DRUM WITH STEADY BURN MONODIRECTIONAL LIGHT
- TYPE III BARRICADE
- TEMPORARY CONCRETE BARRIER
- IMPACT ATTENUATOR
- DIRECTION OF TRAFFIC

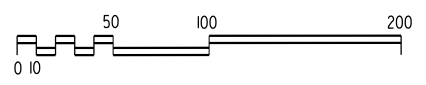

PLOT DRIVER = \$PLTDVLS\$
PEN TABLE = \$PENBLLS\$

GONZALEZ COMPANIES, LLC 618-222-2221 WWW.GONZALEZCOS.COM

FILE NAME = D876F10-shht62-stage 1.dgn	USER NAME = kschwier_john	DESIGNED - JG	REVISED -
		DRAWN - NC	REVISED -
		CHECKED - CH	REVISED -
		DATE - 09/23/2013	REVISED -
PLOT SCALE = 49.9999' / in.			
PLOT DATE = 10/16/2013			

**STATE OF ILLINOIS
DEPARTMENT OF TRANSPORTATION**

TEMPORARY TRAFFIC CONTROL - STAGE 1

SCALE: 1"=50' SHEET NO. 19 OF 37 SHEETS STA. 1546+00 TO STA. 1574+00

F.A.I. RTE. 255	SECTION 60-18.9/RS-1	COUNTY MADISON	TOTAL SHEETS 206	SHEET NO. 62
			CONTRACT NO. 76F10	
ILLINOIS FED. AID PROJECT				