
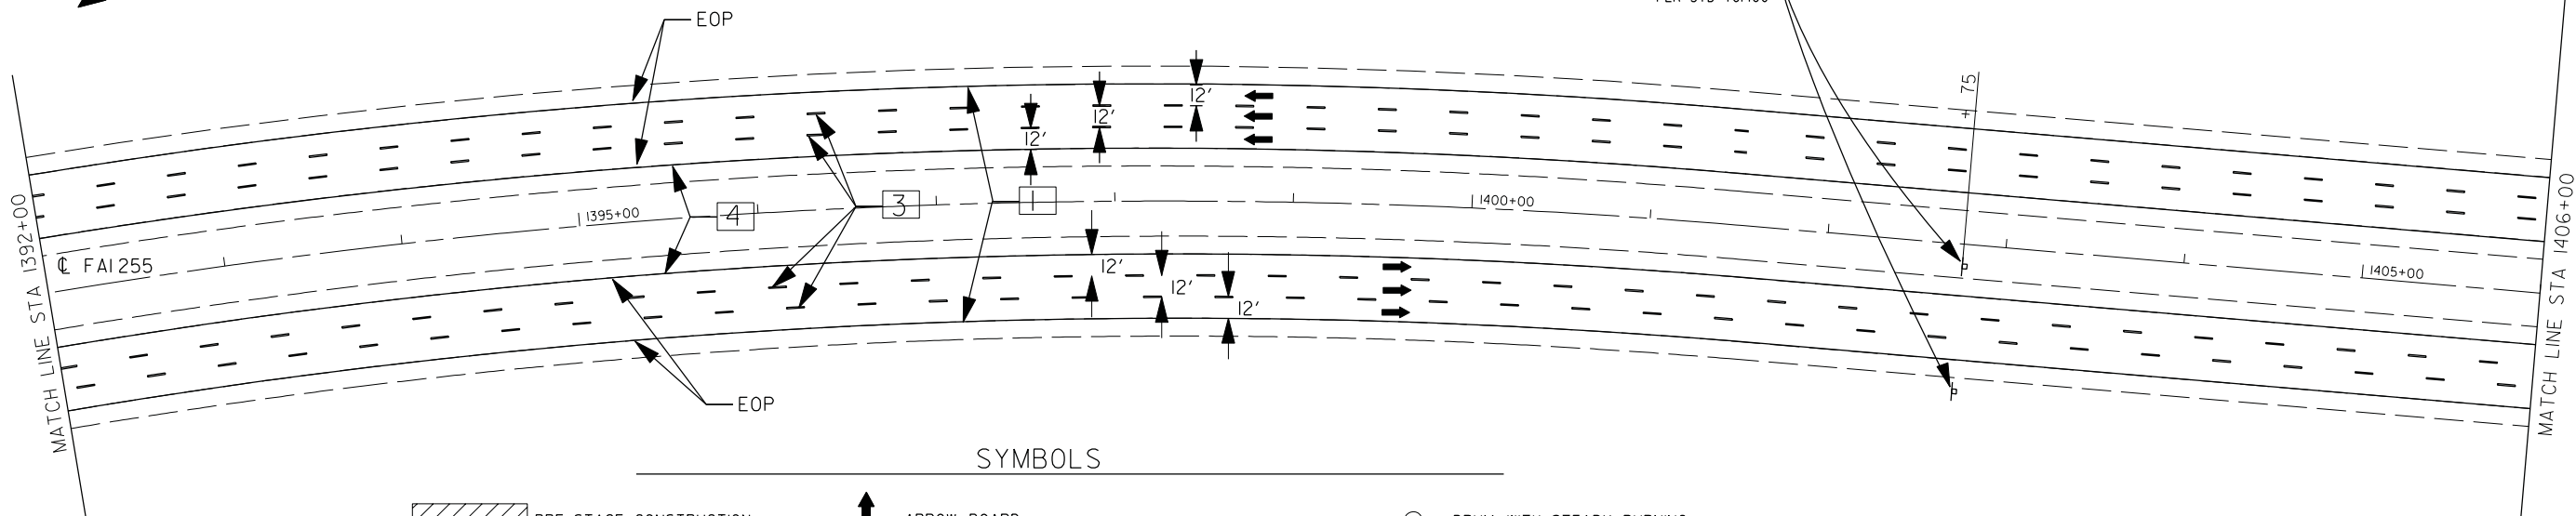
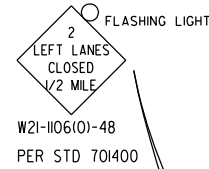
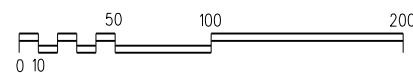


WORK ZONE	W2-115(0)-3618
SPEED LIMIT	R2-1-3648
45	
PHOTO ENFORCED	R10-19aP-3618
XXXX FINE MINIMUM	R2-1106-3618

- ① TEMP PVMT MK LINE 4 - SOLID WHITE
- ③ TEMP PVMT MK LINE 4 - WHITE SKIP DASH
- ④ TEMP PVMT MK LINE 4 - SOLID YELLOW
- ⑥ PAVT MARKING REMOVAL
- ⑦ WORK ZONE PAVT MK REM

☒ NUMBERED CALLOUTS WITH SQUARES (INSTEAD OF CIRCLES) INDICATE TEMPORARY PAVEMENT MARKINGS PLACED IN STAGE 1 THAT WILL CONTINUE TO BE USED IN STAGE 2.

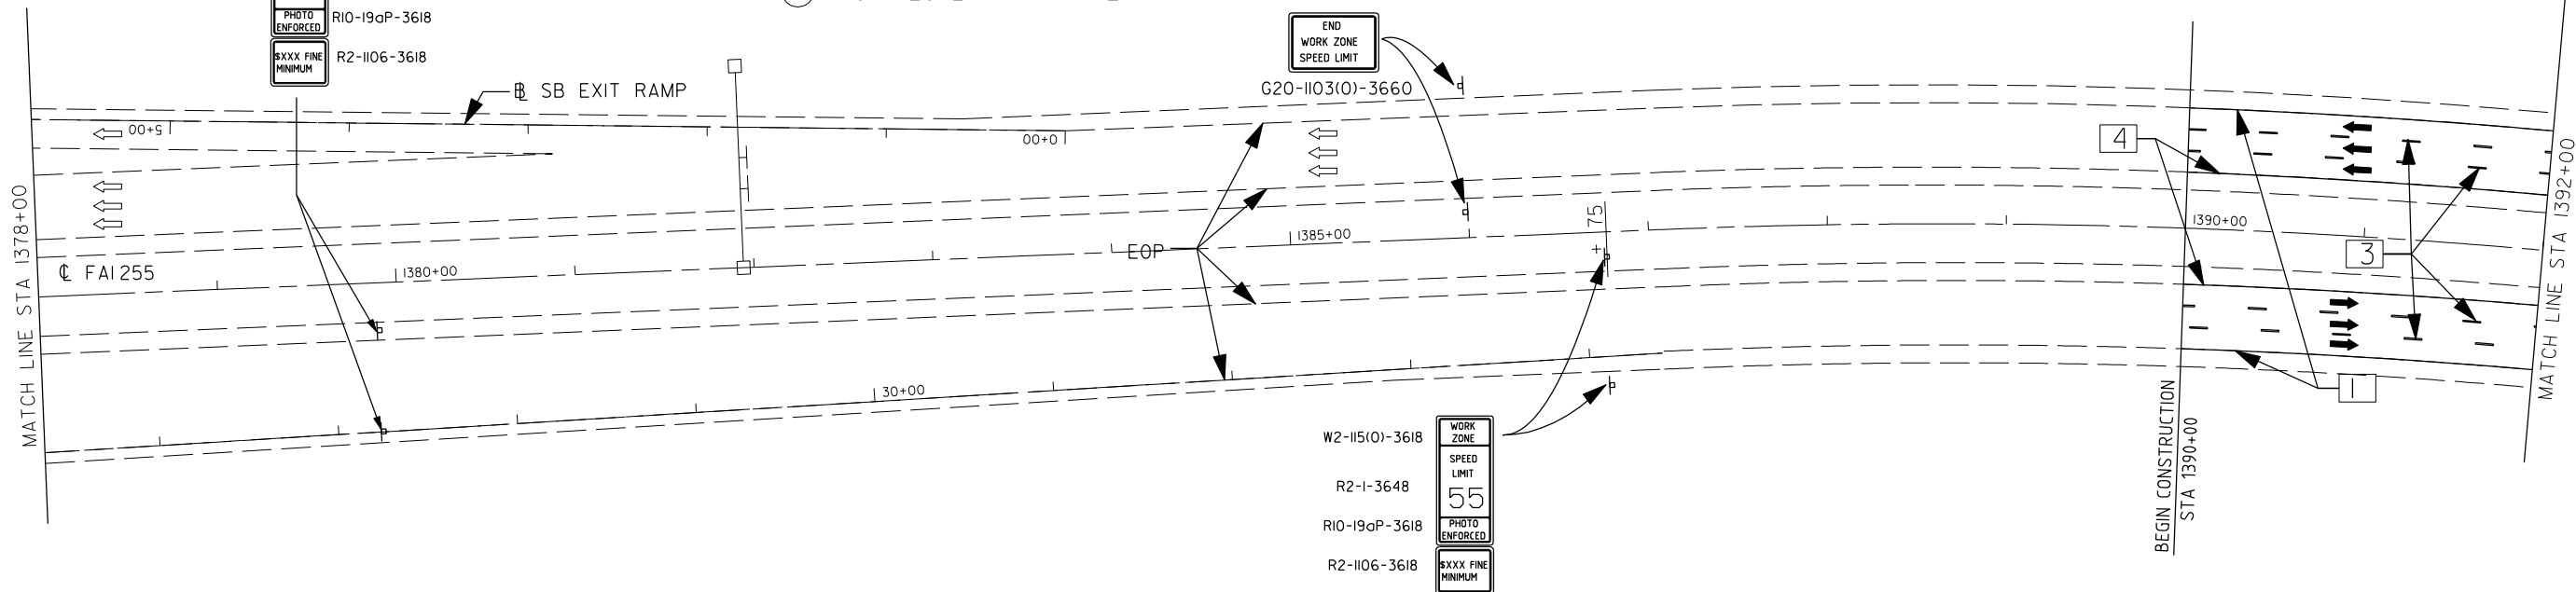

SYMBOLS

- | | | |
|--------------------------------|--|--|
| PRE-STAGE CONSTRUCTION | ARROW BOARD | DRUM WITH STEADY BURNING MONODIRECTIONAL LIGHT |
| STAGE CONSTRUCTION | TYPE II BARRICADE OR DRUM | TYPE III BARRICADE |
| BRIDGE CONSTRUCTION THIS STAGE | DIRECTIONAL INDICATOR BARRICADE WITH STEADY BURN MONODIRECTIONAL LIGHT | TEMPORARY CONCRETE BARRIER |
| SIGN | TYPE II BARRICADE, DRUM OR VERTICAL BARRICADE W/ STEADY BURN MONODIRECTIONAL LIGHT | IMPACT ATTENUATOR |
| DIRECTION INDICATOR BARRICADE | CONE, DRUM OR BARRICADE | DIRECTION OF TRAFFIC |

PLOT DRIVER = M:\Admin\Reference Data\CAD_Support\workspaces\tonard\sp1010r\wpr\inter-hoi-f.pit
 PEN TABLE = M:\Admin\Reference Data\CAD_Support\workspaces\tonard\sp1010r\dr-1xt-sub.tbl

GONZALEZ COMPANIES, LLC 618-222-2221 WWW.GONZALEZCOS.COM

FILE NAME = D876F10-sh169-stage 2.dgn	USER NAME = Note	DESIGNED - JG	REVISED - ---
		DRAWN - NC	REVISED - ---
		CHECKED - CH	REVISED - ---
		DATE - 09/23/2013	REVISED - ---

**STATE OF ILLINOIS
DEPARTMENT OF TRANSPORTATION**

TEMPORARY TRAFFIC CONTROL - STAGE 2

SCALE: 1"=50' SHEET NO. 26 OF 37 SHEETS STA. 1378+00 TO STA. 1406+00

F.A.I. RTE.	SECTION	COUNTY	TOTAL SHEETS	SHEET NO.
255	60-(8,9)RS-1	MADISON	206	69
CONTRACT NO. 76F10				
ILLINOIS FED. AID PROJECT				