



- ① TEMP PVMT MK LINE 4 - SOLID WHITE
- ③ TEMP PVMT MK LINE 4 - WHITE SKIP DASH
- ④ TEMP PVMT MK LINE 4 - SOLID YELLOW
- ⑥ PAVT MARKING REMOVAL
- ⑦ WORK ZONE PAVT MK REM

FLASHING LIGHT
 2 LEFT LANES CLOSED
 1/2 MILE
 W21-1106101-48
 PER STD 701400

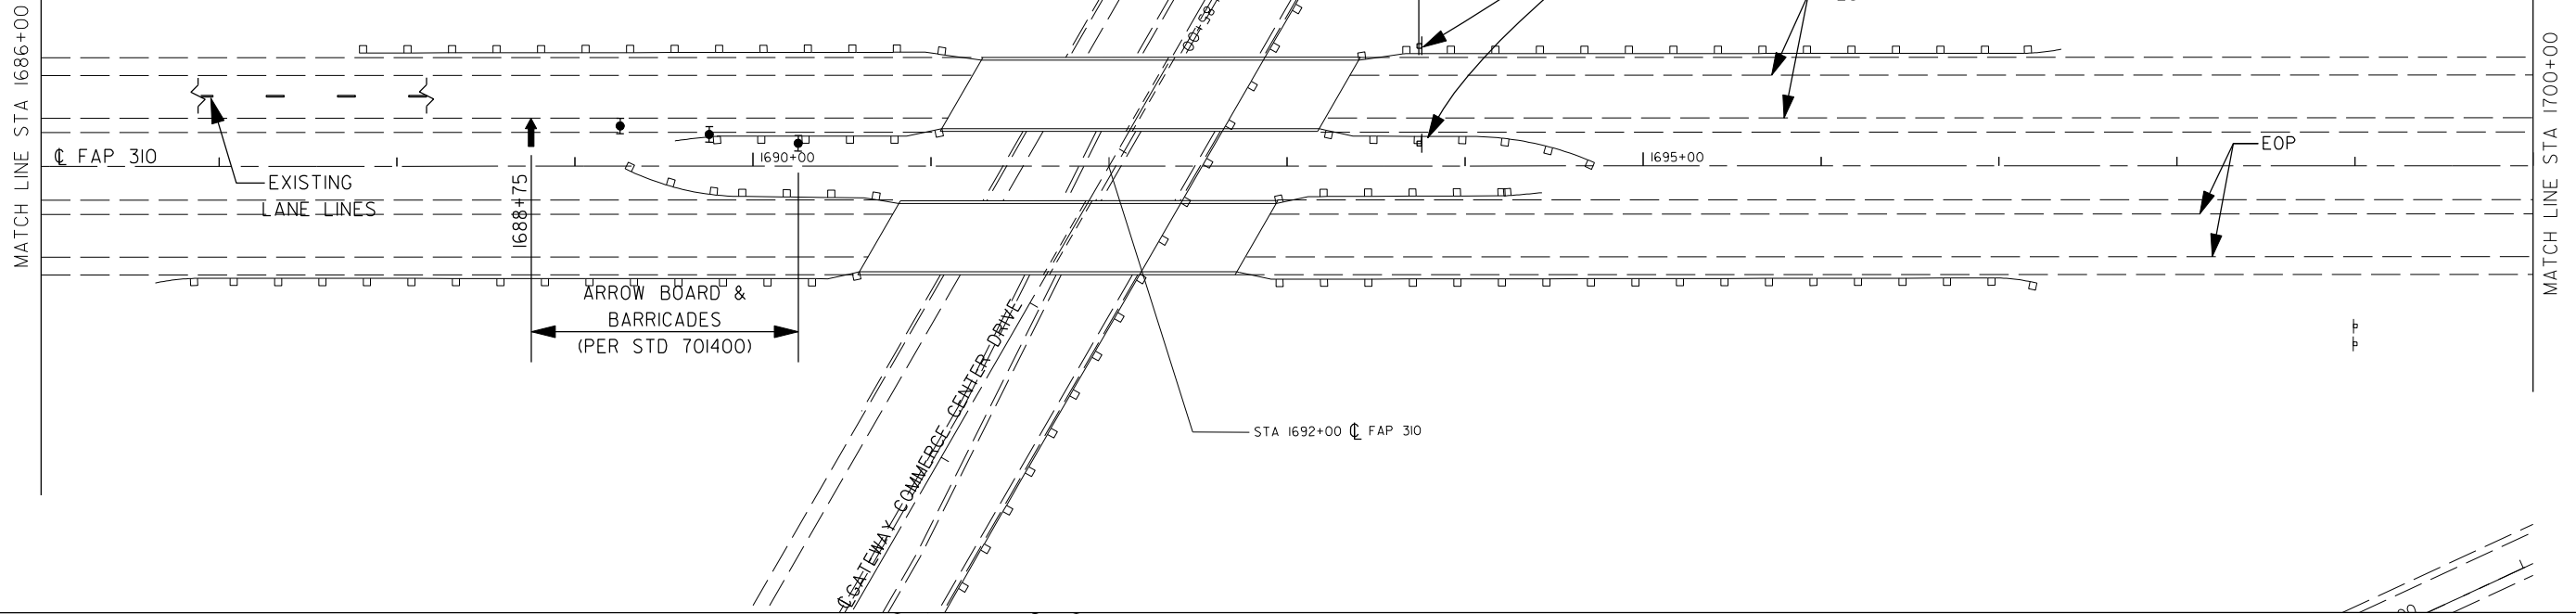

NOTE:
 PROVIDE 2 SPEED INDICATOR SIGNS IN ADVANCE OF SOUTHBOUND I-255
 WORK ZONE, AT LOCATIONS TO BE DETERMINED BY ENGINEER.

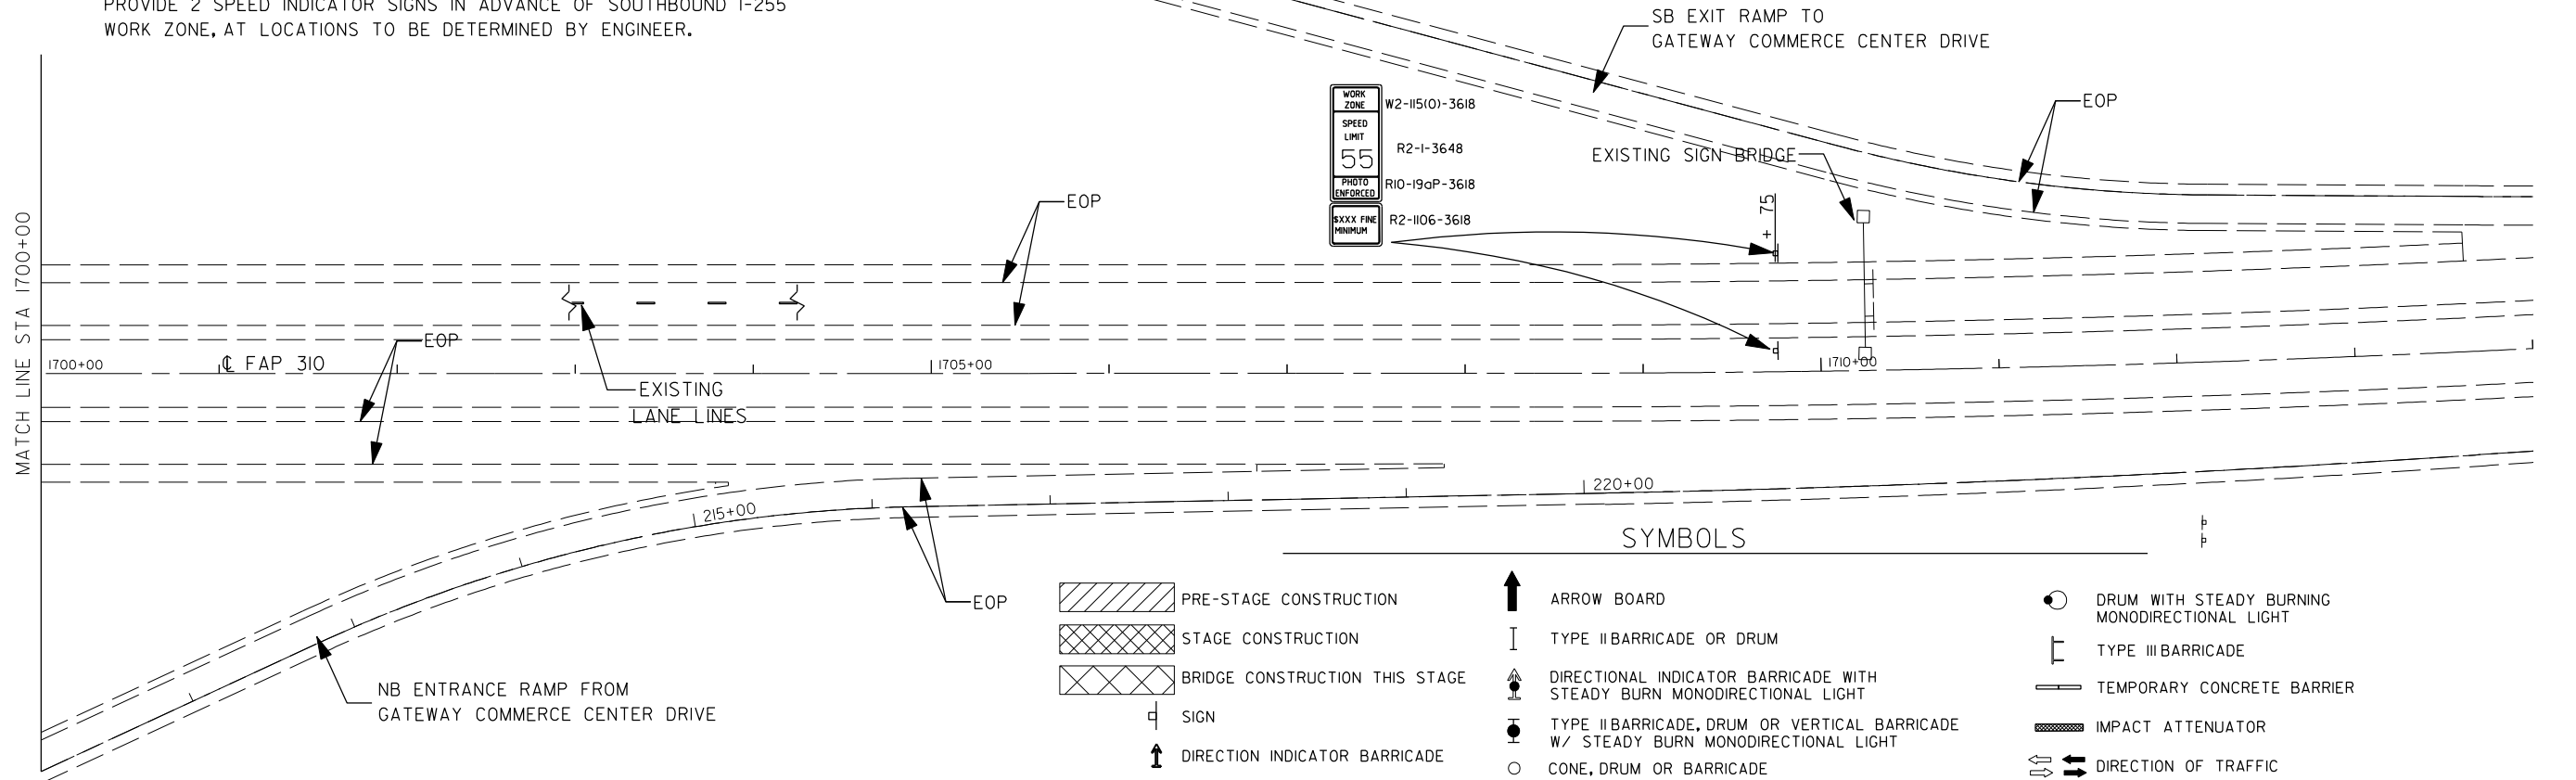

- SYMBOLS**
- PRE-STAGE CONSTRUCTION
 - STAGE CONSTRUCTION
 - BRIDGE CONSTRUCTION THIS STAGE
 - SIGN
 - DIRECTION INDICATOR BARRICADE
 - ARROW BOARD
 - TYPE II BARRICADE OR DRUM
 - DIRECTIONAL INDICATOR BARRICADE WITH STEADY BURN MONODIRECTIONAL LIGHT
 - TYPE II BARRICADE, DRUM OR VERTICAL BARRICADE W/ STEADY BURN MONODIRECTIONAL LIGHT
 - CONE, DRUM OR BARRICADE
 - DRUM WITH STEADY BURNING MONODIRECTIONAL LIGHT
 - TYPE III BARRICADE
 - TEMPORARY CONCRETE BARRIER
 - IMPACT ATTENUATOR
 - DIRECTION OF TRAFFIC

PLOT DRIVER = M:\Admin\Reference Data\CAD_Support\workspaces\standard\plot\vr\inter-hot.f.plt
 PEN TABLE = M:\Admin\Reference Data\CAD_Support\workspaces\standard\plot\vr\inter-hot.f.tbl

GONZALEZ COMPANIES, LLC 618-222-2221 WWW.GONZALEZCOS.COM

FILE NAME = D876F10-sh180-stage 2.dgn	USER NAME = Note	DESIGNED - JG	REVISED - ---
		DRAWN - NC	REVISED - ---
	PLOT SCALE = 100.0000' / IN.	CHECKED - CH	REVISED - ---
	PLOT DATE = 9/24/2013	DATE - 09/23/2013	REVISED - ---

**STATE OF ILLINOIS
 DEPARTMENT OF TRANSPORTATION**

TEMPORARY TRAFFIC CONTROL - STAGE 2

SCALE: 1"=50' SHEET NO. 37 OF 37 SHEETS STA. 1686+00 TO STA. 1714+00

F.A.I. RTE.	SECTION	COUNTY	TOTAL SHEETS	SHEET NO.
255	60-18,9/RS-1	MADISON	206	80
CONTRACT NO. 76F10				
ILLINOIS FED. AID PROJECT				