


STATION 1655+40 SOUTH BOUND MILE MARKER 31.6

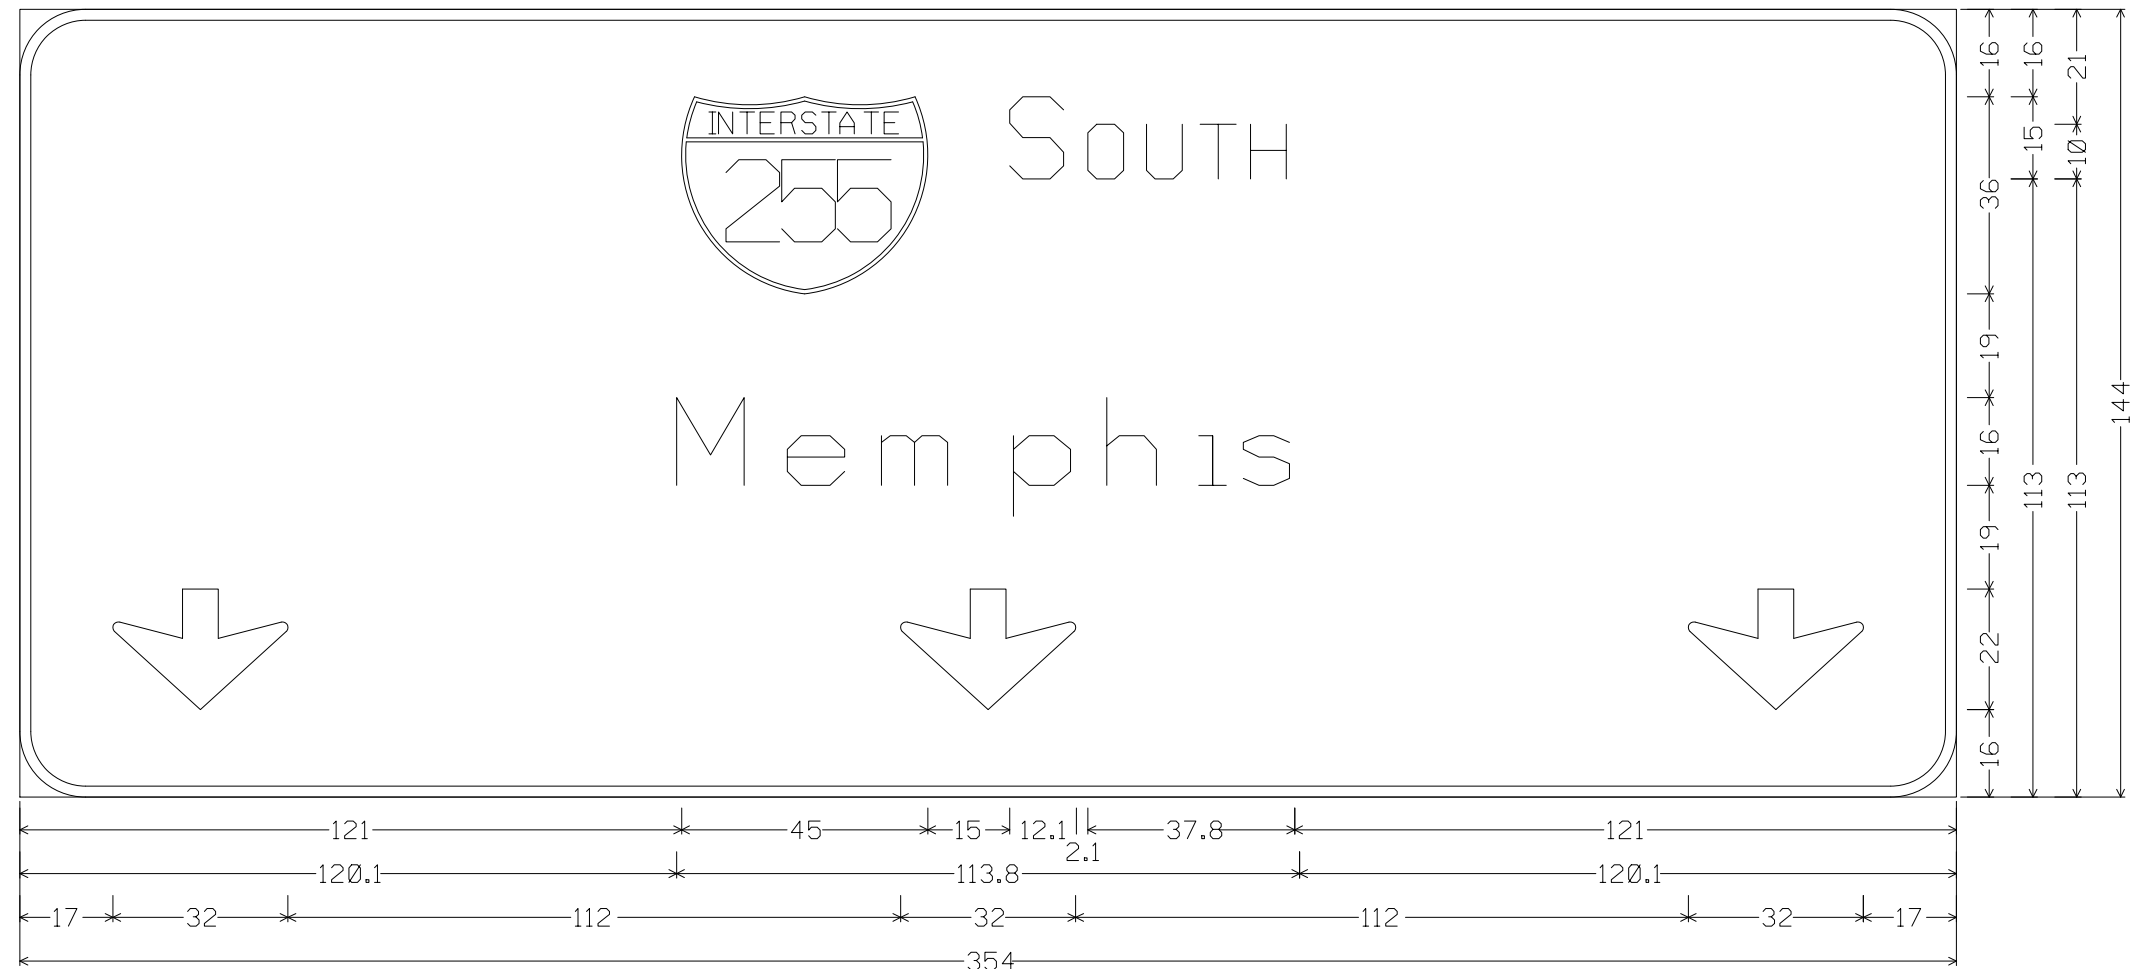

12.0" Radius, 2.0" Border, White on Green;
 [SOUTH] E 2K; [Memphis] ClearviewHwy-5-W; Down Arrow 22.0" 270°; Down Arrow 22.0" 270°; Down Arrow 22.0" 270°;

FILE NAME =	USER NAME = owerbj	DESIGNED -	REVISED -	STATE OF ILLINOIS DEPARTMENT OF TRANSPORTATION	SIGN PANEL DETAILS				F.A.I RTE.	SECTION	COUNTY	TOTAL SHEETS	SHEET NO.
et:\pwork\pwork\overbj\0267923\0876F00-shd-500.dgn		DRAWN -	REVISED -		SCALE:	SHEET NO. 15 OF 30 SHEETS	STA.	TO STA.	255	60-(8,9)RS-1	MADISON	206	129
	PLOT SCALE = 100.0000' / in.	CHECKED -	REVISED -						CONTRACT NO. 76F10				
	PLOT DATE = 12/11/2013	DATE -	REVISED -						ILLINOIS FED. AID PROJECT				