


STATION 1434+00 SOUTH BOUND MILE MARKER 27.4

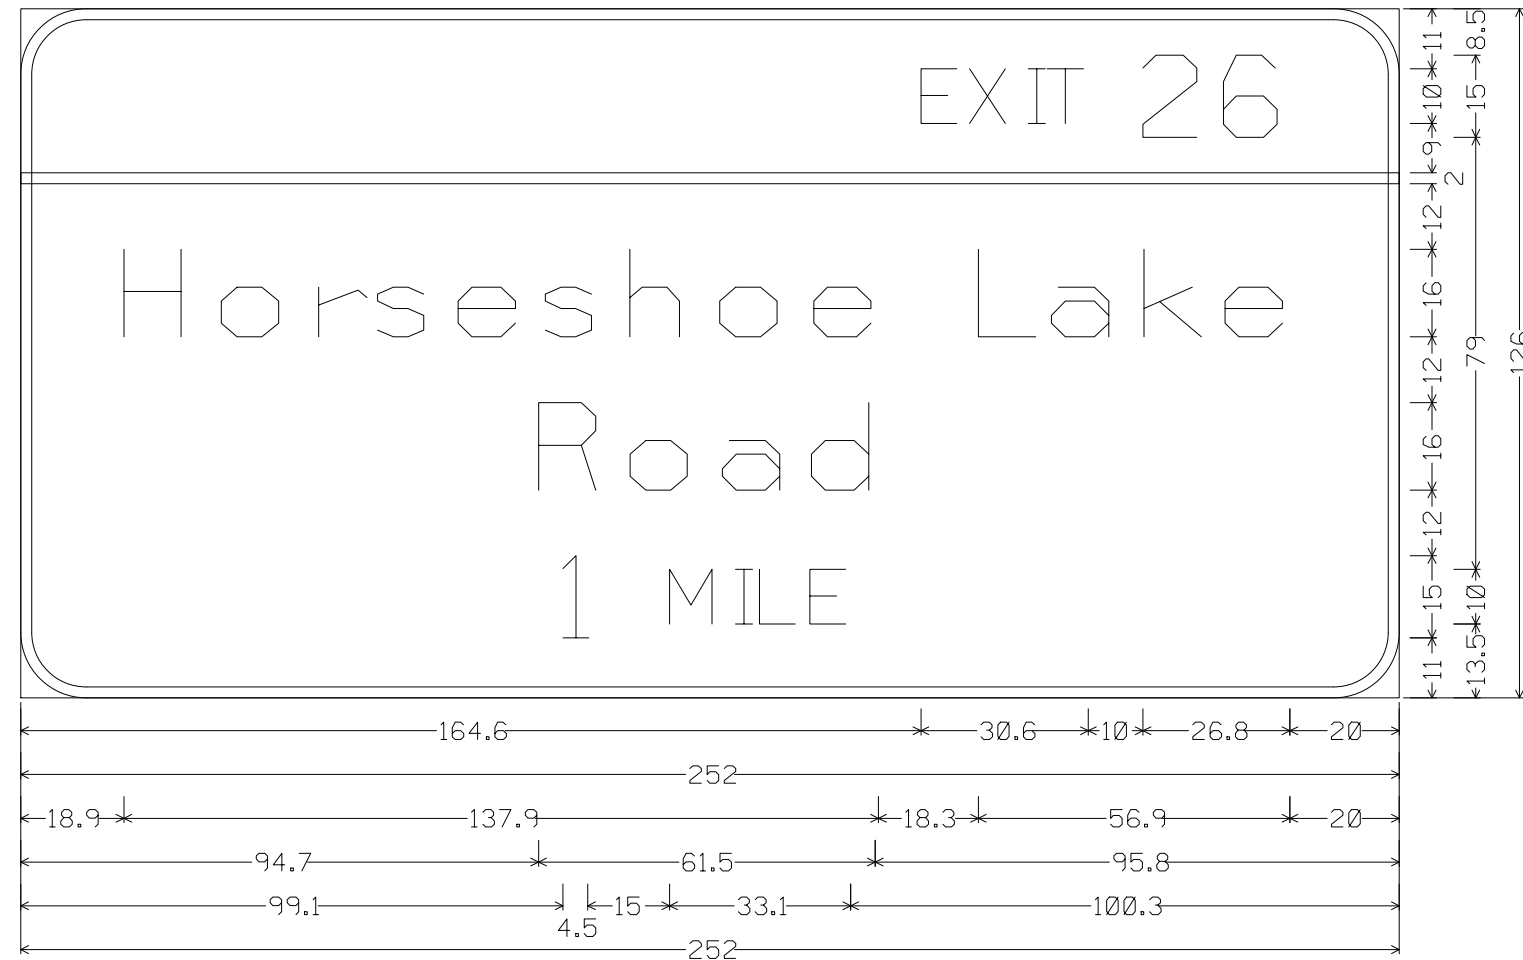

12.0" Radius, 2.0" Border, White on Green;
 [EXIT 26] E 2K; [Horseshoe Lake] ClearviewHwy-5-W; [Road] ClearviewHwy-5-W; [1 MILE] E 2K;

FILE NAME =	USER NAME = owerbj	DESIGNED -	REVISED -	STATE OF ILLINOIS DEPARTMENT OF TRANSPORTATION	SIGN PANEL DETAILS		F.A.I. RTE.	SECTION	COUNTY	TOTAL SHEETS	SHEET NO.
et:\pwork\pwork\overbj\d0267923\d876f00-shd-900.dgn	PLOT SCALE = 100.0000' / in.	DRAWN -	REVISED -				255	60-(8,9)RS-1	MADISON	206	142
	PLOT DATE = 12/11/2013	CHECKED -	REVISED -				CONTRACT NO. 76F10				
		DATE -	REVISED -		SCALE:	SHEET NO. 28 OF 30 SHEETS	STA.	TO STA.	FED. ROAD DIST. NO.	ILLINOIS FED. AID PROJECT	