
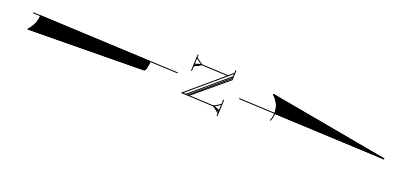


3/25/2013 3:12:00 PM G:\S12\0001\Bridges\CAD\Drawings\Bridges\_0218-0219\0600219-76F10-06-Deck\_Patching\_Plan.dgn

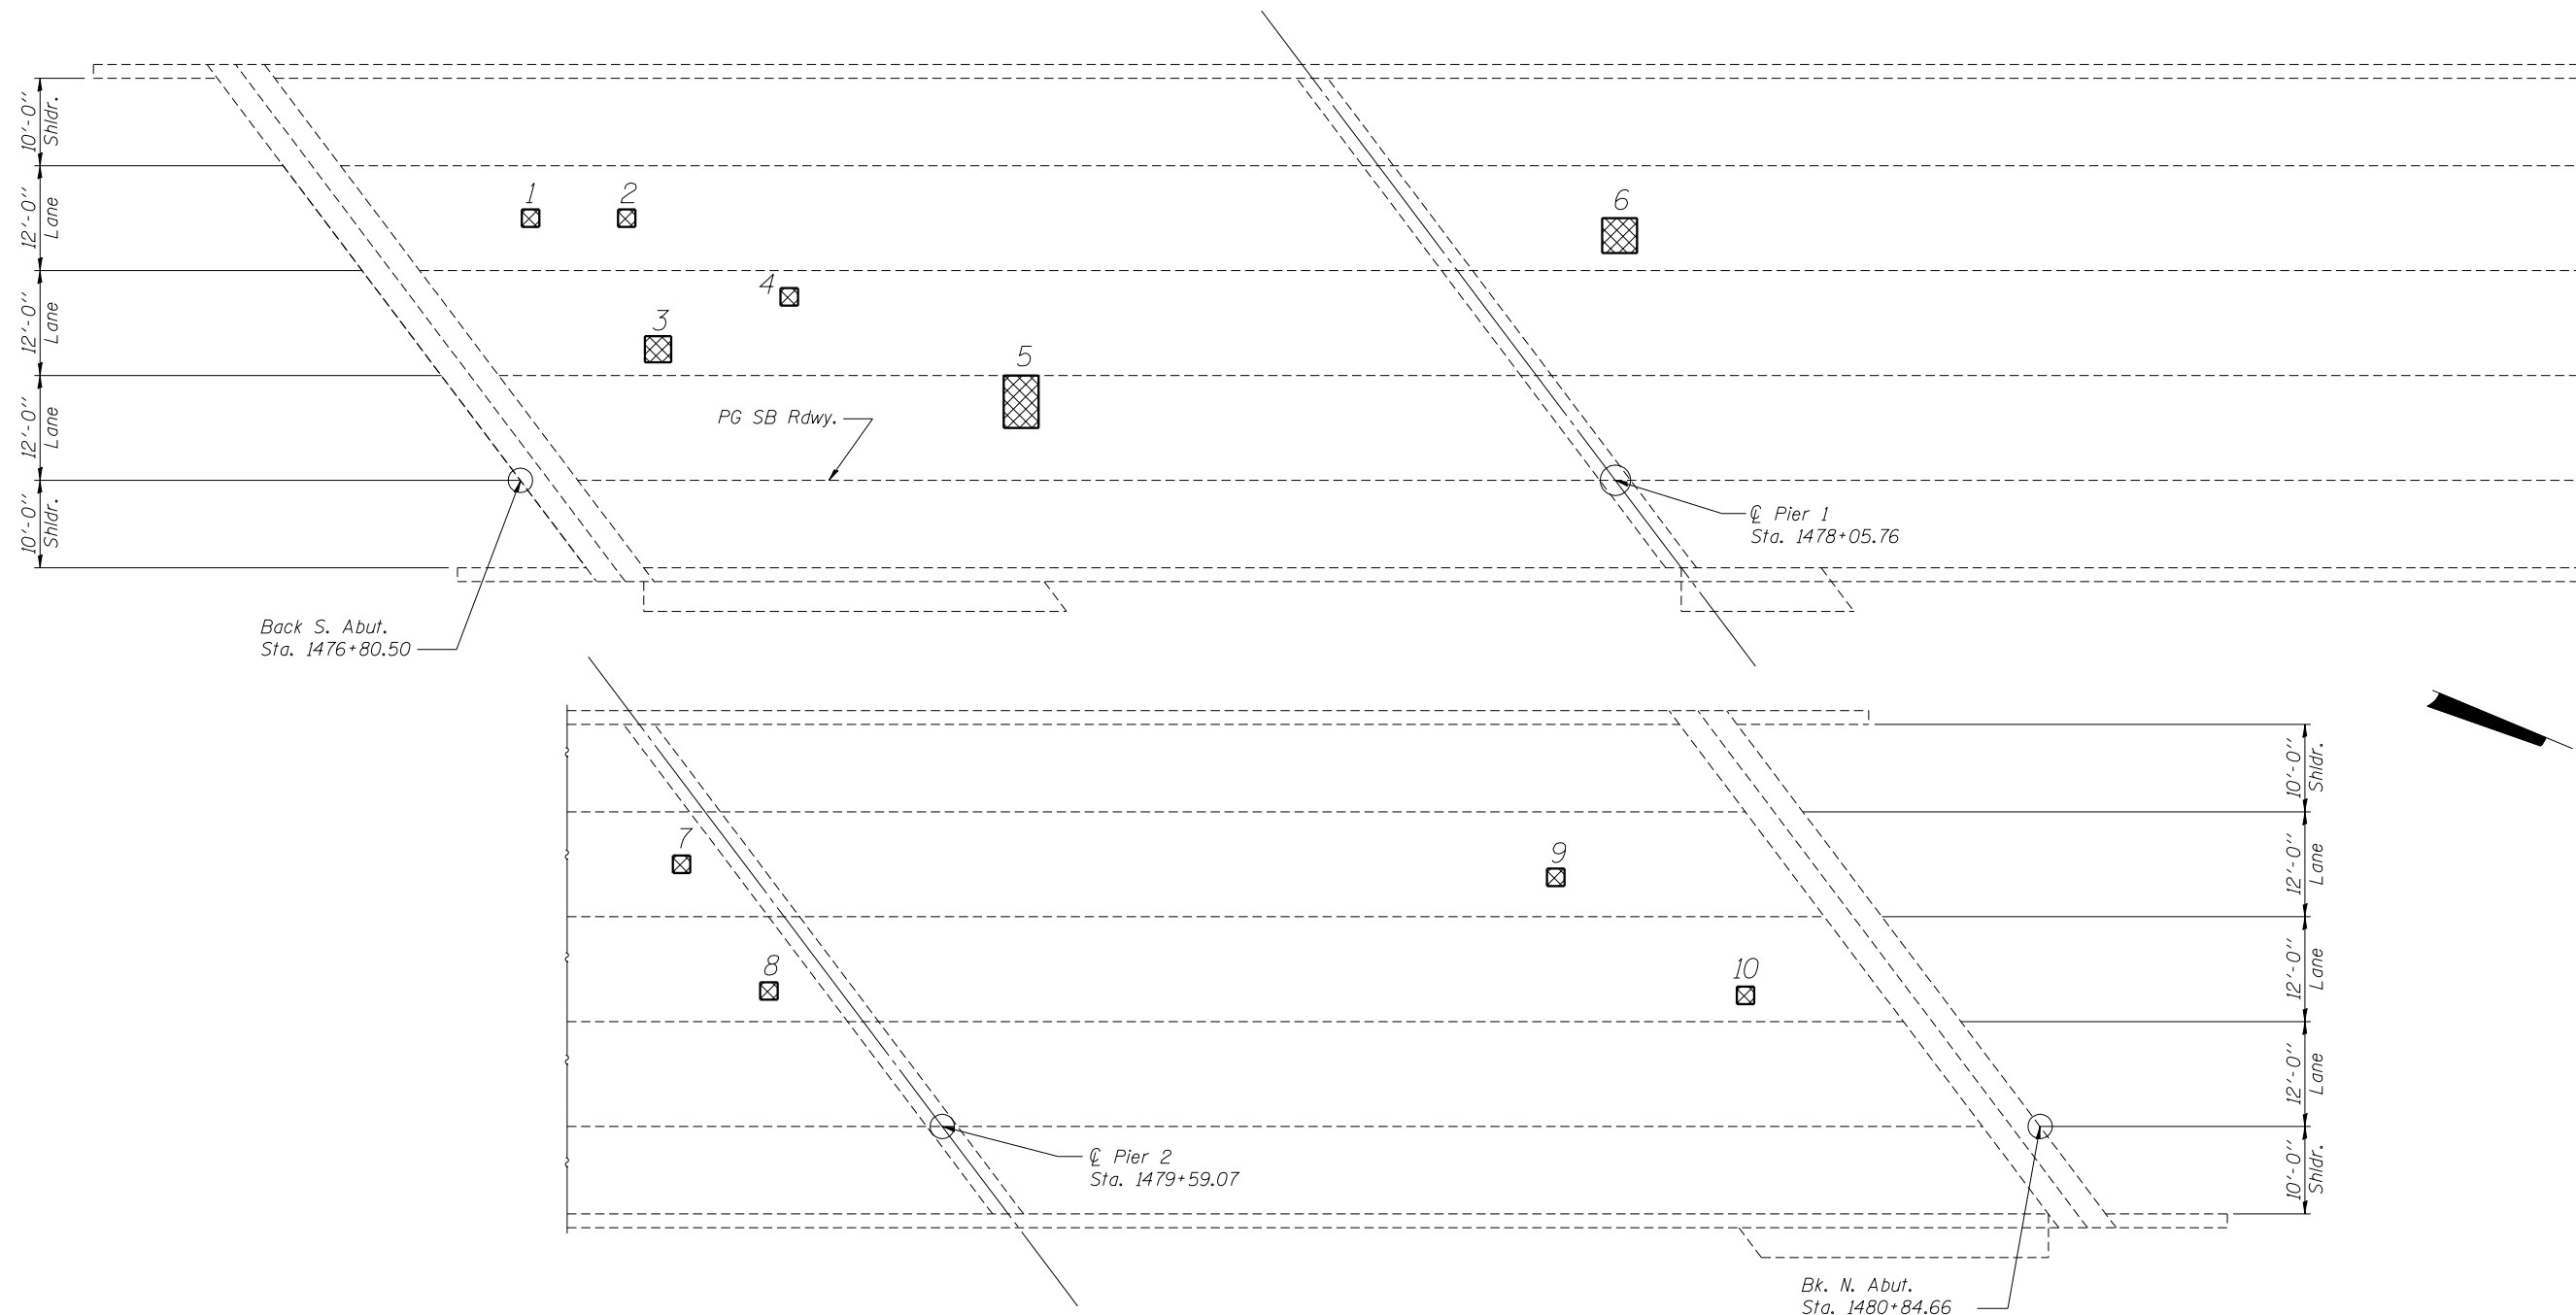

DECK PLAN VIEW

**LEGEND**

Deck Slab Repair (Partial Depth)

Patch No.	Patch Depth	Station	Length (ft)	Width (ft)	Quantity (sq. yd.)
1	Partial	1476+81.66	2	2	0.44
2	Partial	1476+92.66	2	2	0.44
3	Partial	1476+95.25	3	3	1.00
4	Partial	1477+11.25	2	2	0.44
5	Partial	1477+37.79	4	6	2.67
6	Partial	1478+06.25	4	4	1.78
7	Partial	1479+29.25	2	2	0.44
8	Partial	1479+39.25	2	2	0.44
9	Partial	1480+29.25	2	2	0.44
10	Partial	1480+50.96	2	2	0.44

**BILL OF MATERIAL**

Item	Unit	Total
Deck Slab Repair (Partial Depth)	Sq. Yd.	8.6
*Deck Slab Repair (Full Depth, Type I)	Sq. Yd.	2.0

\*Additional Deck Slab Repair (Full Depth, Type I) quantity has been included in the event full depth patches are identified during construction. Location not shown.

FILE NAME = #FILES#



USER NAME = sdcgnnn	DESIGNED - SDG	REVISED -
PLOT SCALE = #SCALE#	CHECKED - FAS	REVISED -
PLOT DATE = 3/25/2013	DRAWN - IK	REVISED -
	CHECKED - SDG	REVISED -

**STATE OF ILLINOIS  
DEPARTMENT OF TRANSPORTATION**

**DECK PATCHING PLAN  
STRUCTURE NO. 060-0219 SB**

SHEET NO. 6 OF 6 SHEETS

F.A.I. RTE. 255	SECTION 60-(8,9) RS-1	COUNTY MADISON	TOTAL SHEETS 206	SHEET NO. 150
			CONTRACT NO. 76F10	
ILLINOIS FED. AID PROJECT				