



3/25/2013 3:26:00 PM - G:\S1\2\000\Bridges\CAD\sheets\Bridges\_0220-022\0600220-76F10-17-North Abutment Repair.dgn

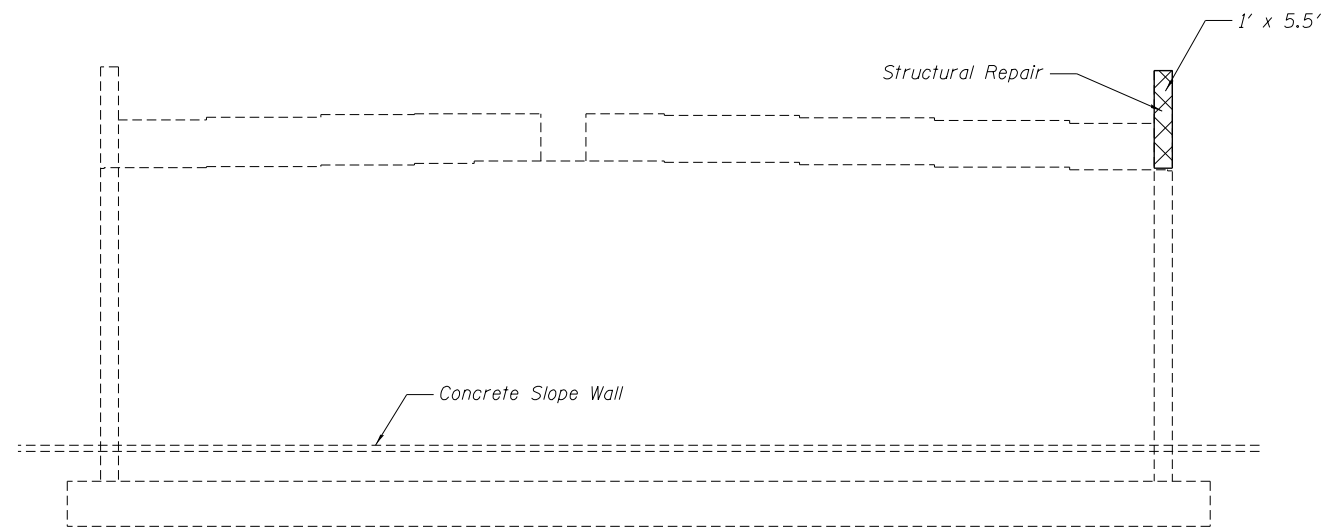


ELEVATION

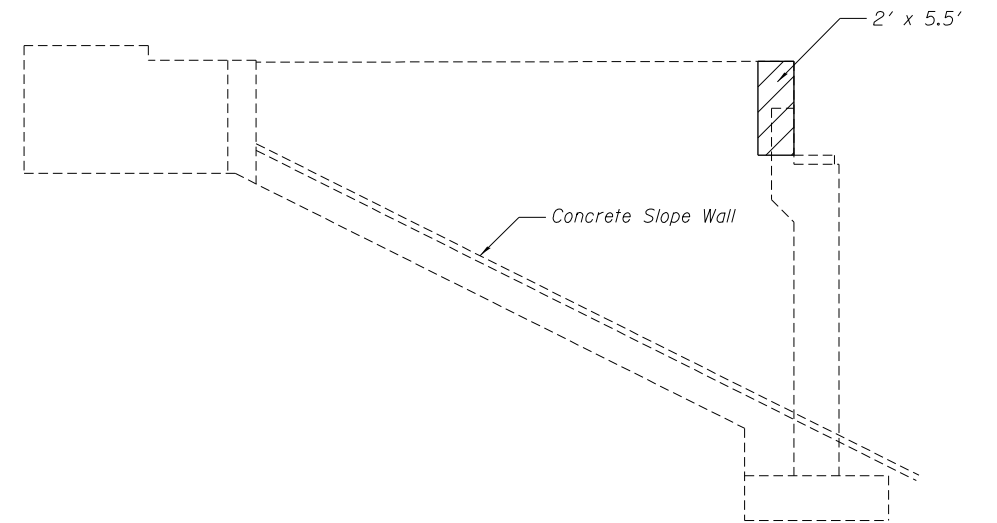


WEST WING WALL

LEGEND

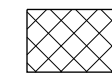

Structural Repair of Concrete < 5"

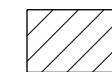

Structural Repair of Concrete > 5"

BILL OF MATERIAL

Item	Unit	Total
Structural Repair of Concrete (Depth Equal to or less than 5 inches)	Sq. Ft.	5.5
Structural Repair of Concrete (Depth greater than 5 inches)	Sq. Ft.	11

NOTE:

Rope texture not required on repaired concrete surface.

FILE NAME = 0600220-76F10-17-North Abutment Repair.dgn



USER NAME = gchowley	DESIGNED - SDG	REVISED -
	CHECKED - FAS	REVISED -
PLOT SCALE = 1/8" = 1' / in.	DRAWN - DMG	REVISED -
PLOT DATE = 3/25/2013	CHECKED - SDG	REVISED -

**STATE OF ILLINOIS  
DEPARTMENT OF TRANSPORTATION**

**NORTH ABUTMENT REPAIRS  
STRUCTURE NO. 060-0220SB**

SHEET NO. 17 OF 19 SHEETS

F.A.I. RTE.	SECTION	COUNTY	TOTAL SHEETS	SHEET NO.
255	60-(8,9) RS-1	MADISON	206	167
			CONTRACT NO. 76F10	
ILLINOIS FED. AID PROJECT				